

Unc n r lled
C py
Con irm
val di y
before use

Unc ntr lled
C py
Confirm
va id ty
be ore use

Unc ntr lled
C py
Confi m
validity
before use


Unc n r lled
C py
Con irm
val di y
before use

Unc ntr lled
C py
Confi m
validity
before use

Unc n r lled
C py
Con irm
val di y
before use

Unc ntr lled
C py
Confirm
va id ty
before use

Unc ntr lled
C py
Confi m
validity
before use

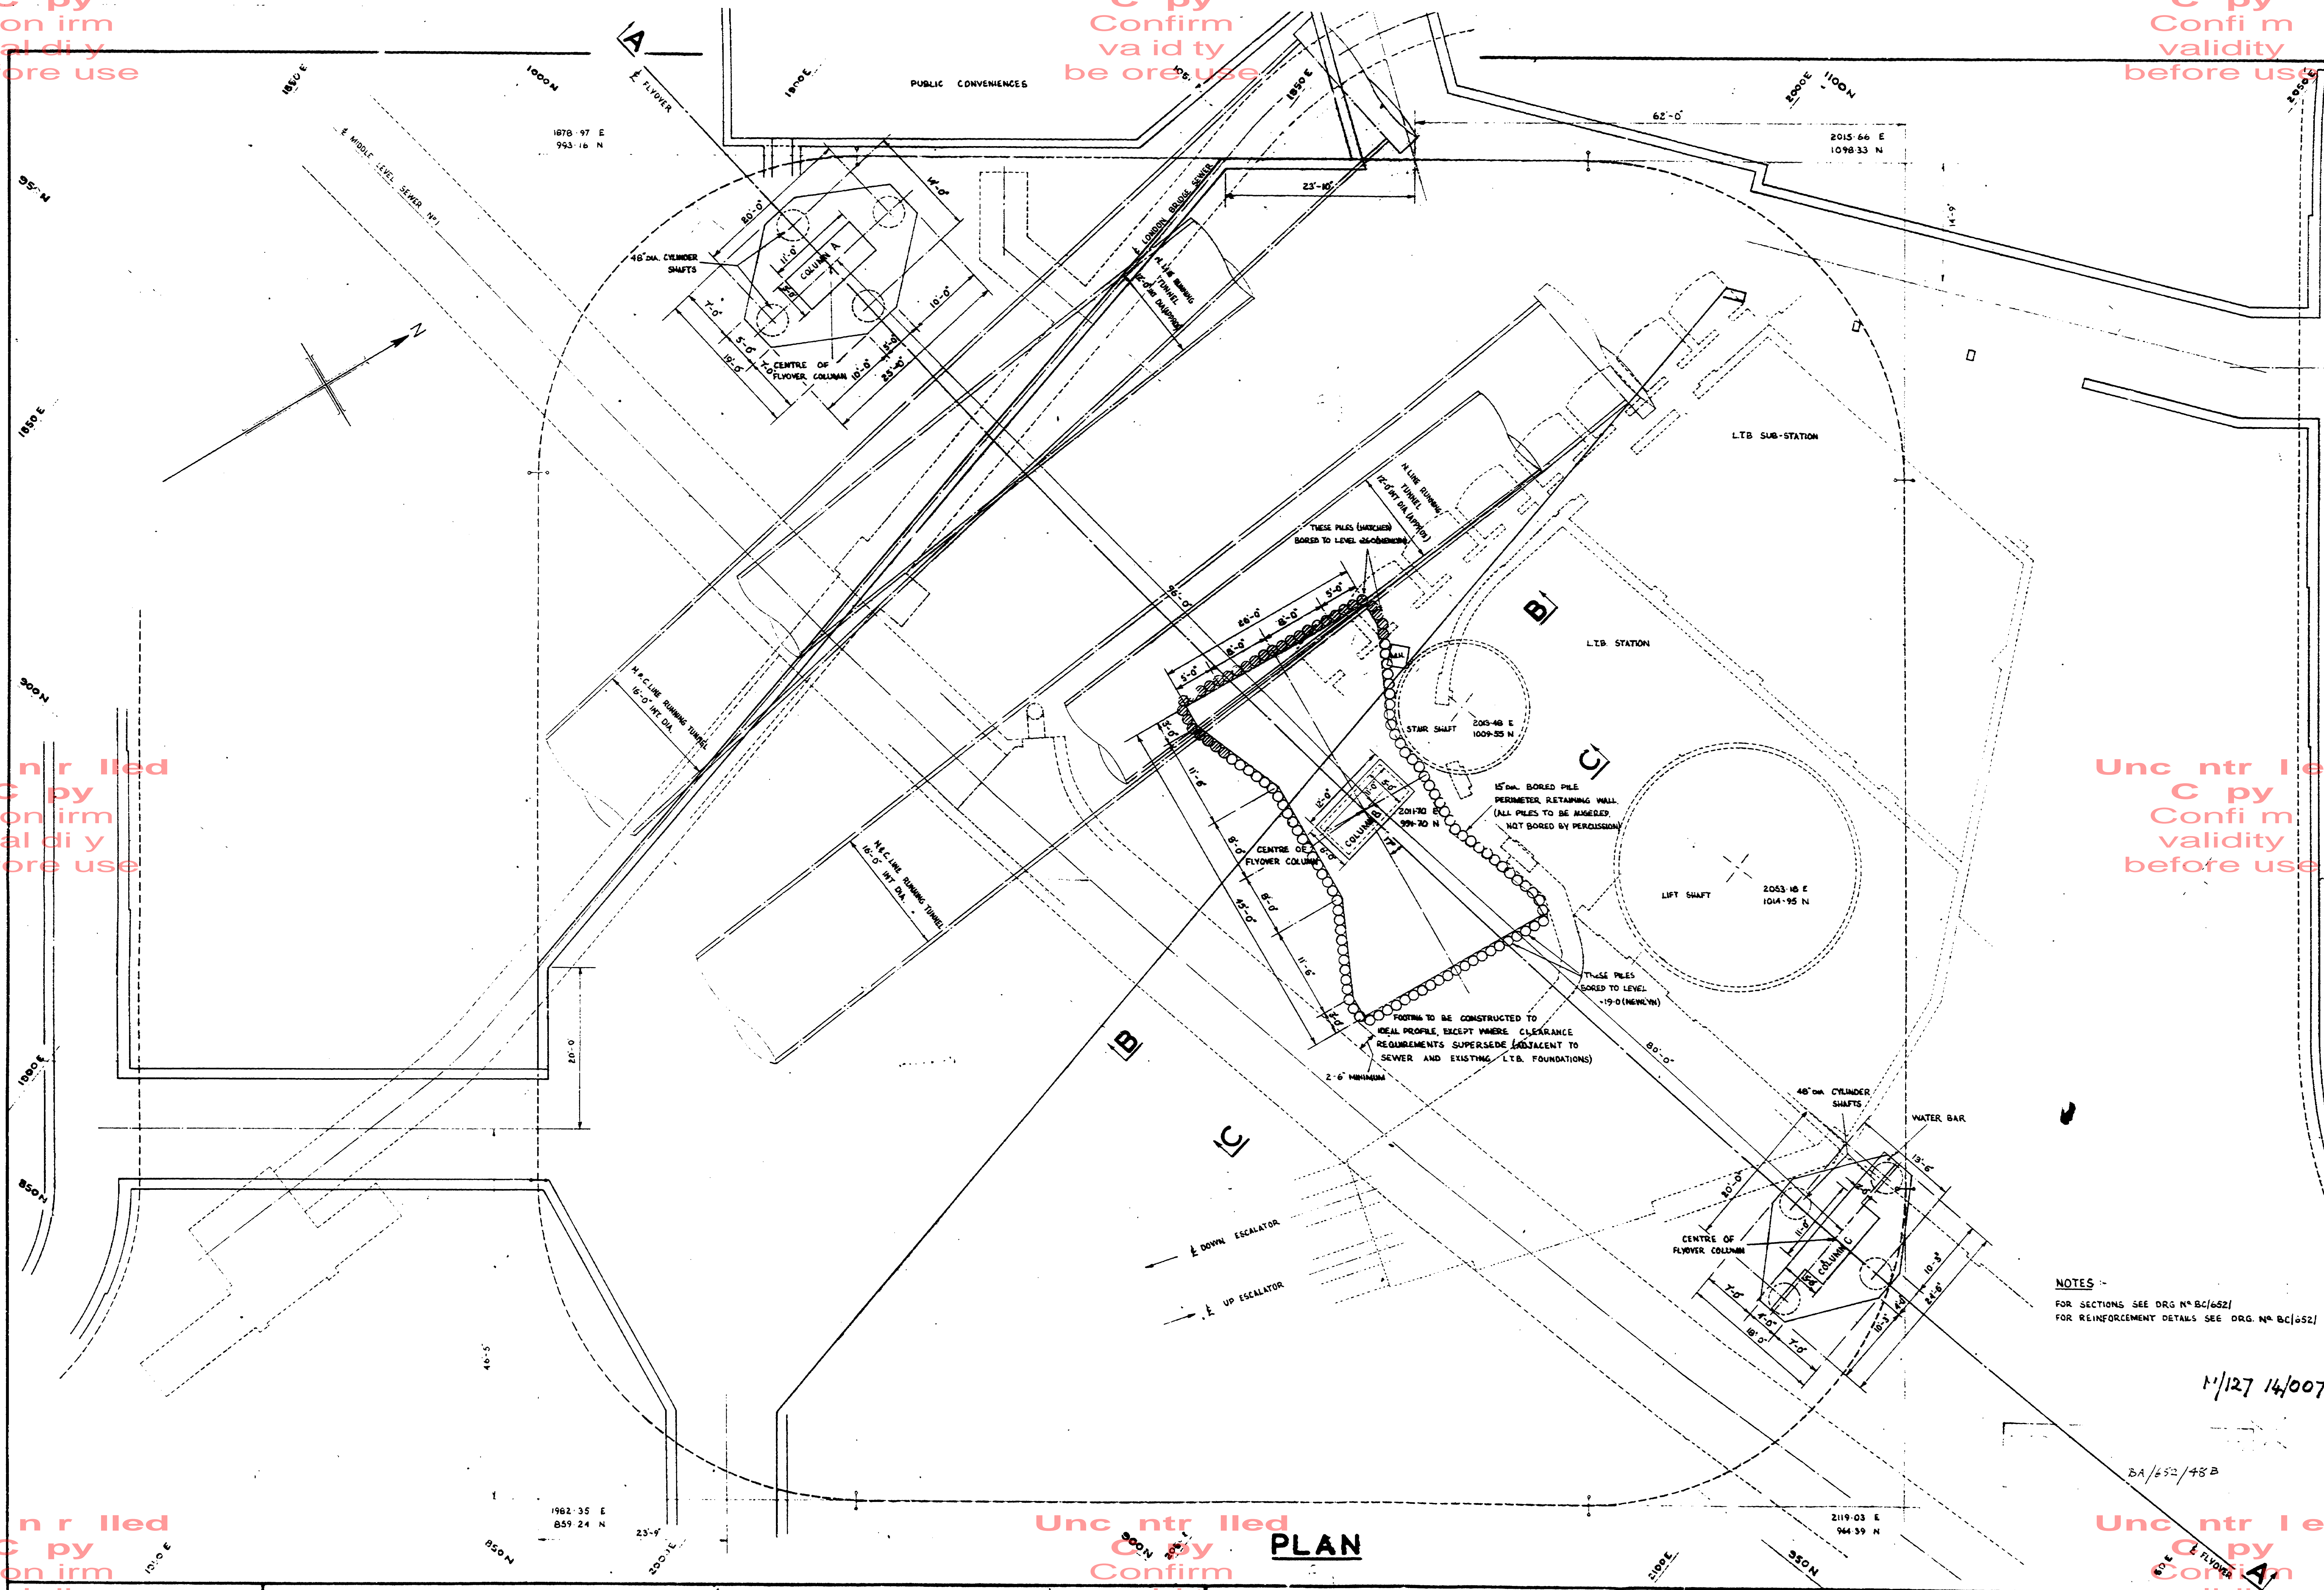

PLAN

NOTES:
FOR SECTIONS SEE DRG. N° BC/652/
FOR REINFORCEMENT DETAILS SEE DRG. N° BC/652/

N/127 14/007.

BA/652/48B

L.C.C. OLD STREET - CITY ROAD IMPROVEMENT

FLYOVER FOUNDATIONS - SHEET 1 OF 2

SCALE - 1/8 INCH TO ONE FOOT

L.C.C. CHIEF ENGINEER'S DEPARTMENT
BRIDGES AND GENERAL WORKS DIVISION
DRAWING N°
BA/652/84

N/127


14/007



Unc n r lled
C py
Con irm
val di y
before use

Unc ntr lled
C py
Confim
va id ty
be ore use


Unc ntr lled
C py
Confim
va id ty
before use

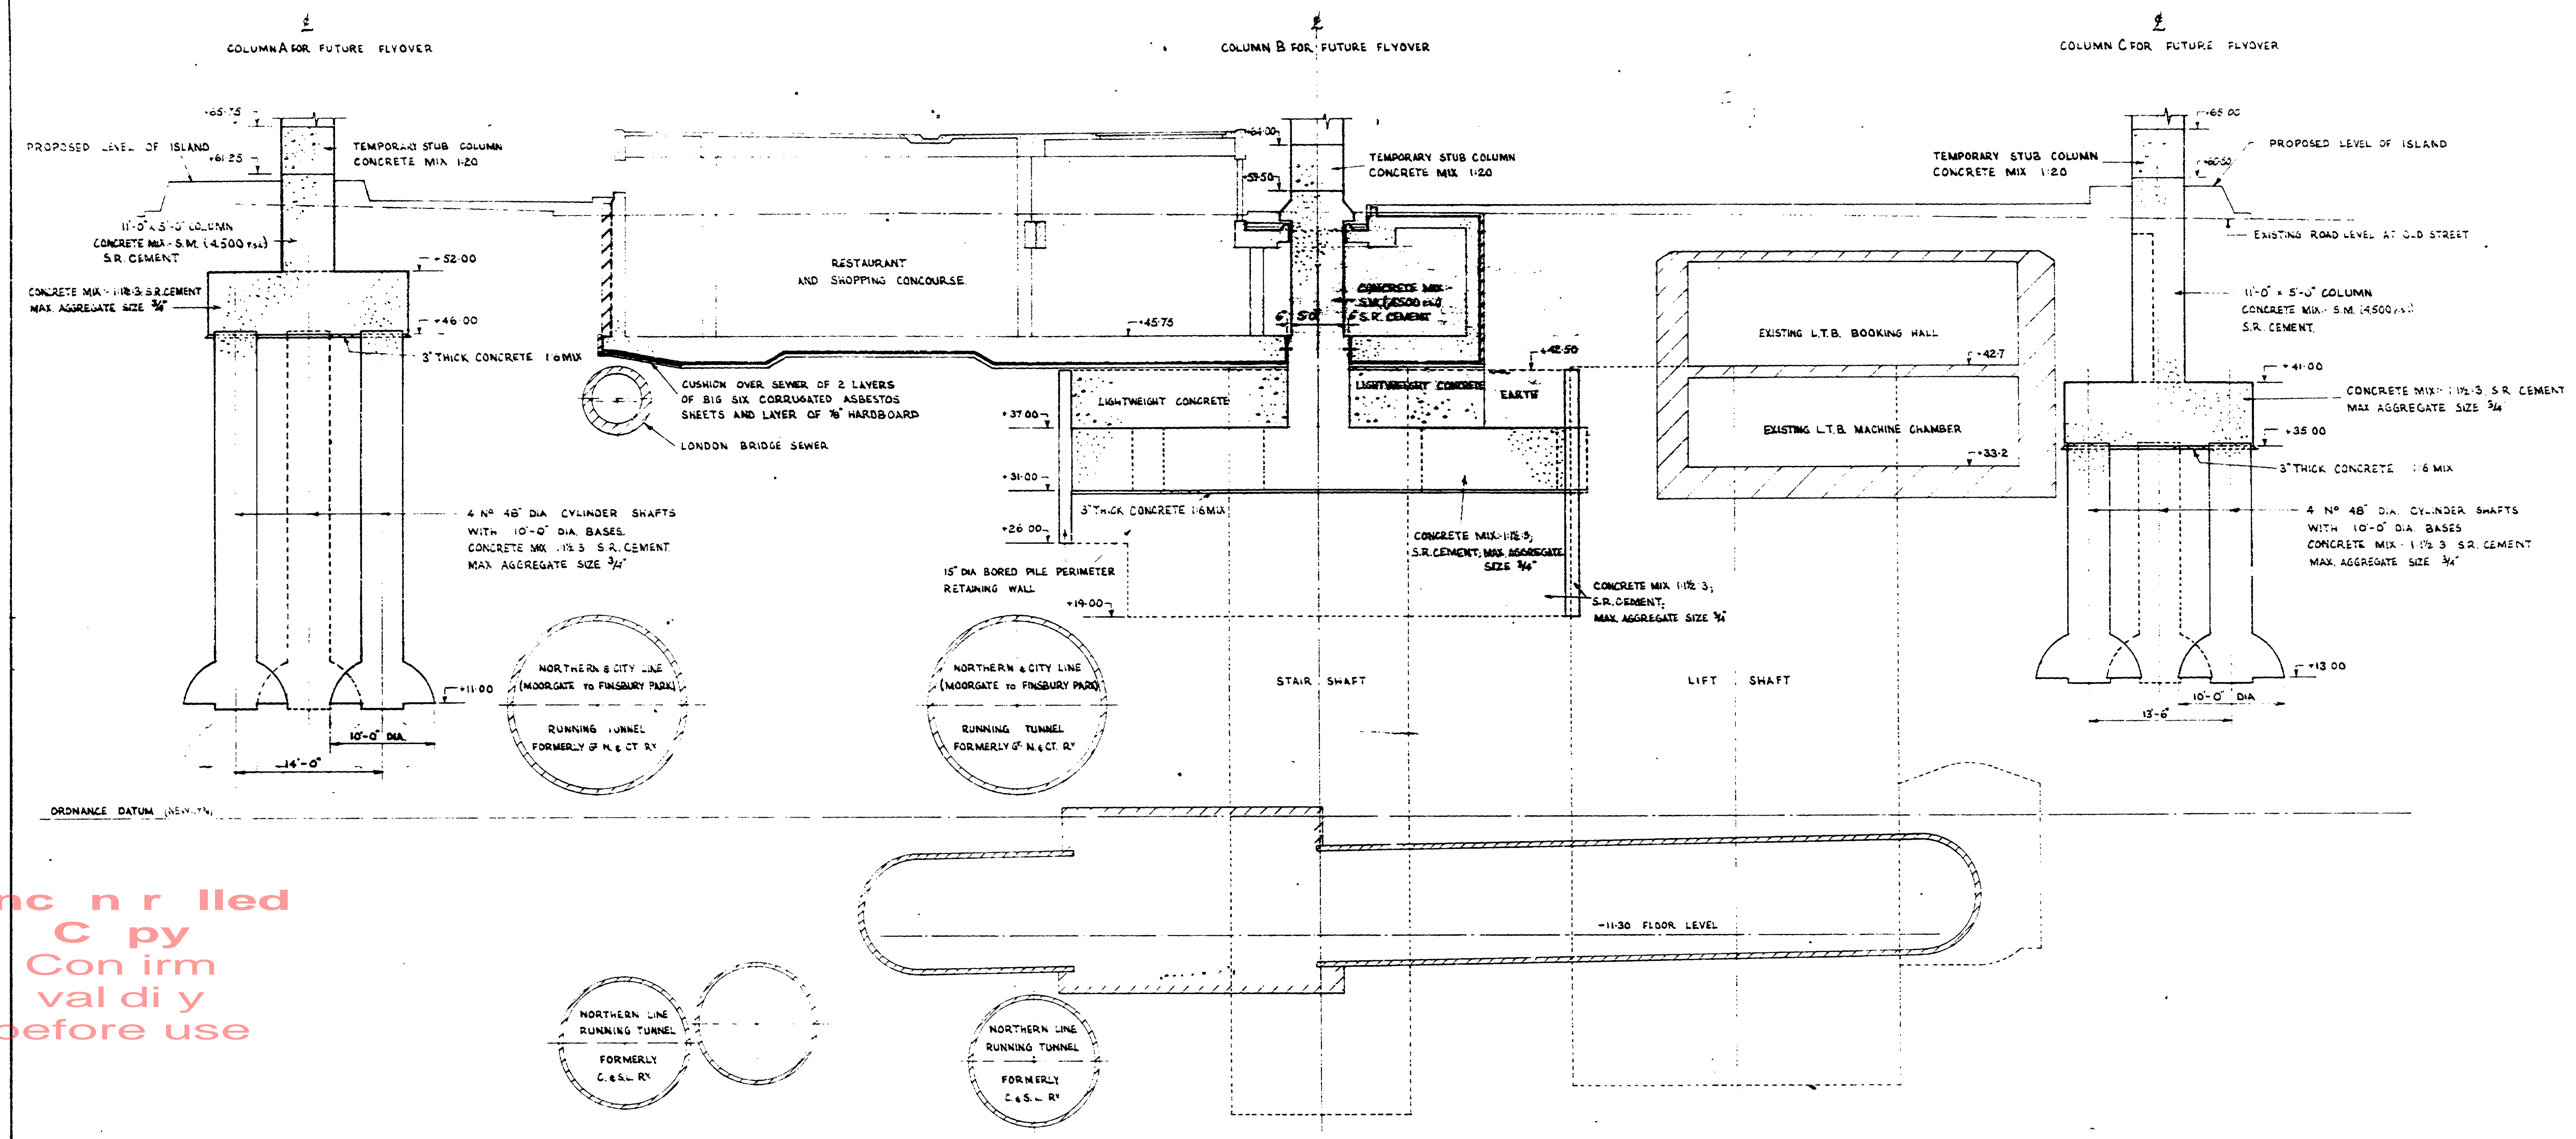

Unc n r lled
C py
Con irm
val di y
before use


Unc ntr lled
C py
Confim
va id ty
before use

A-A

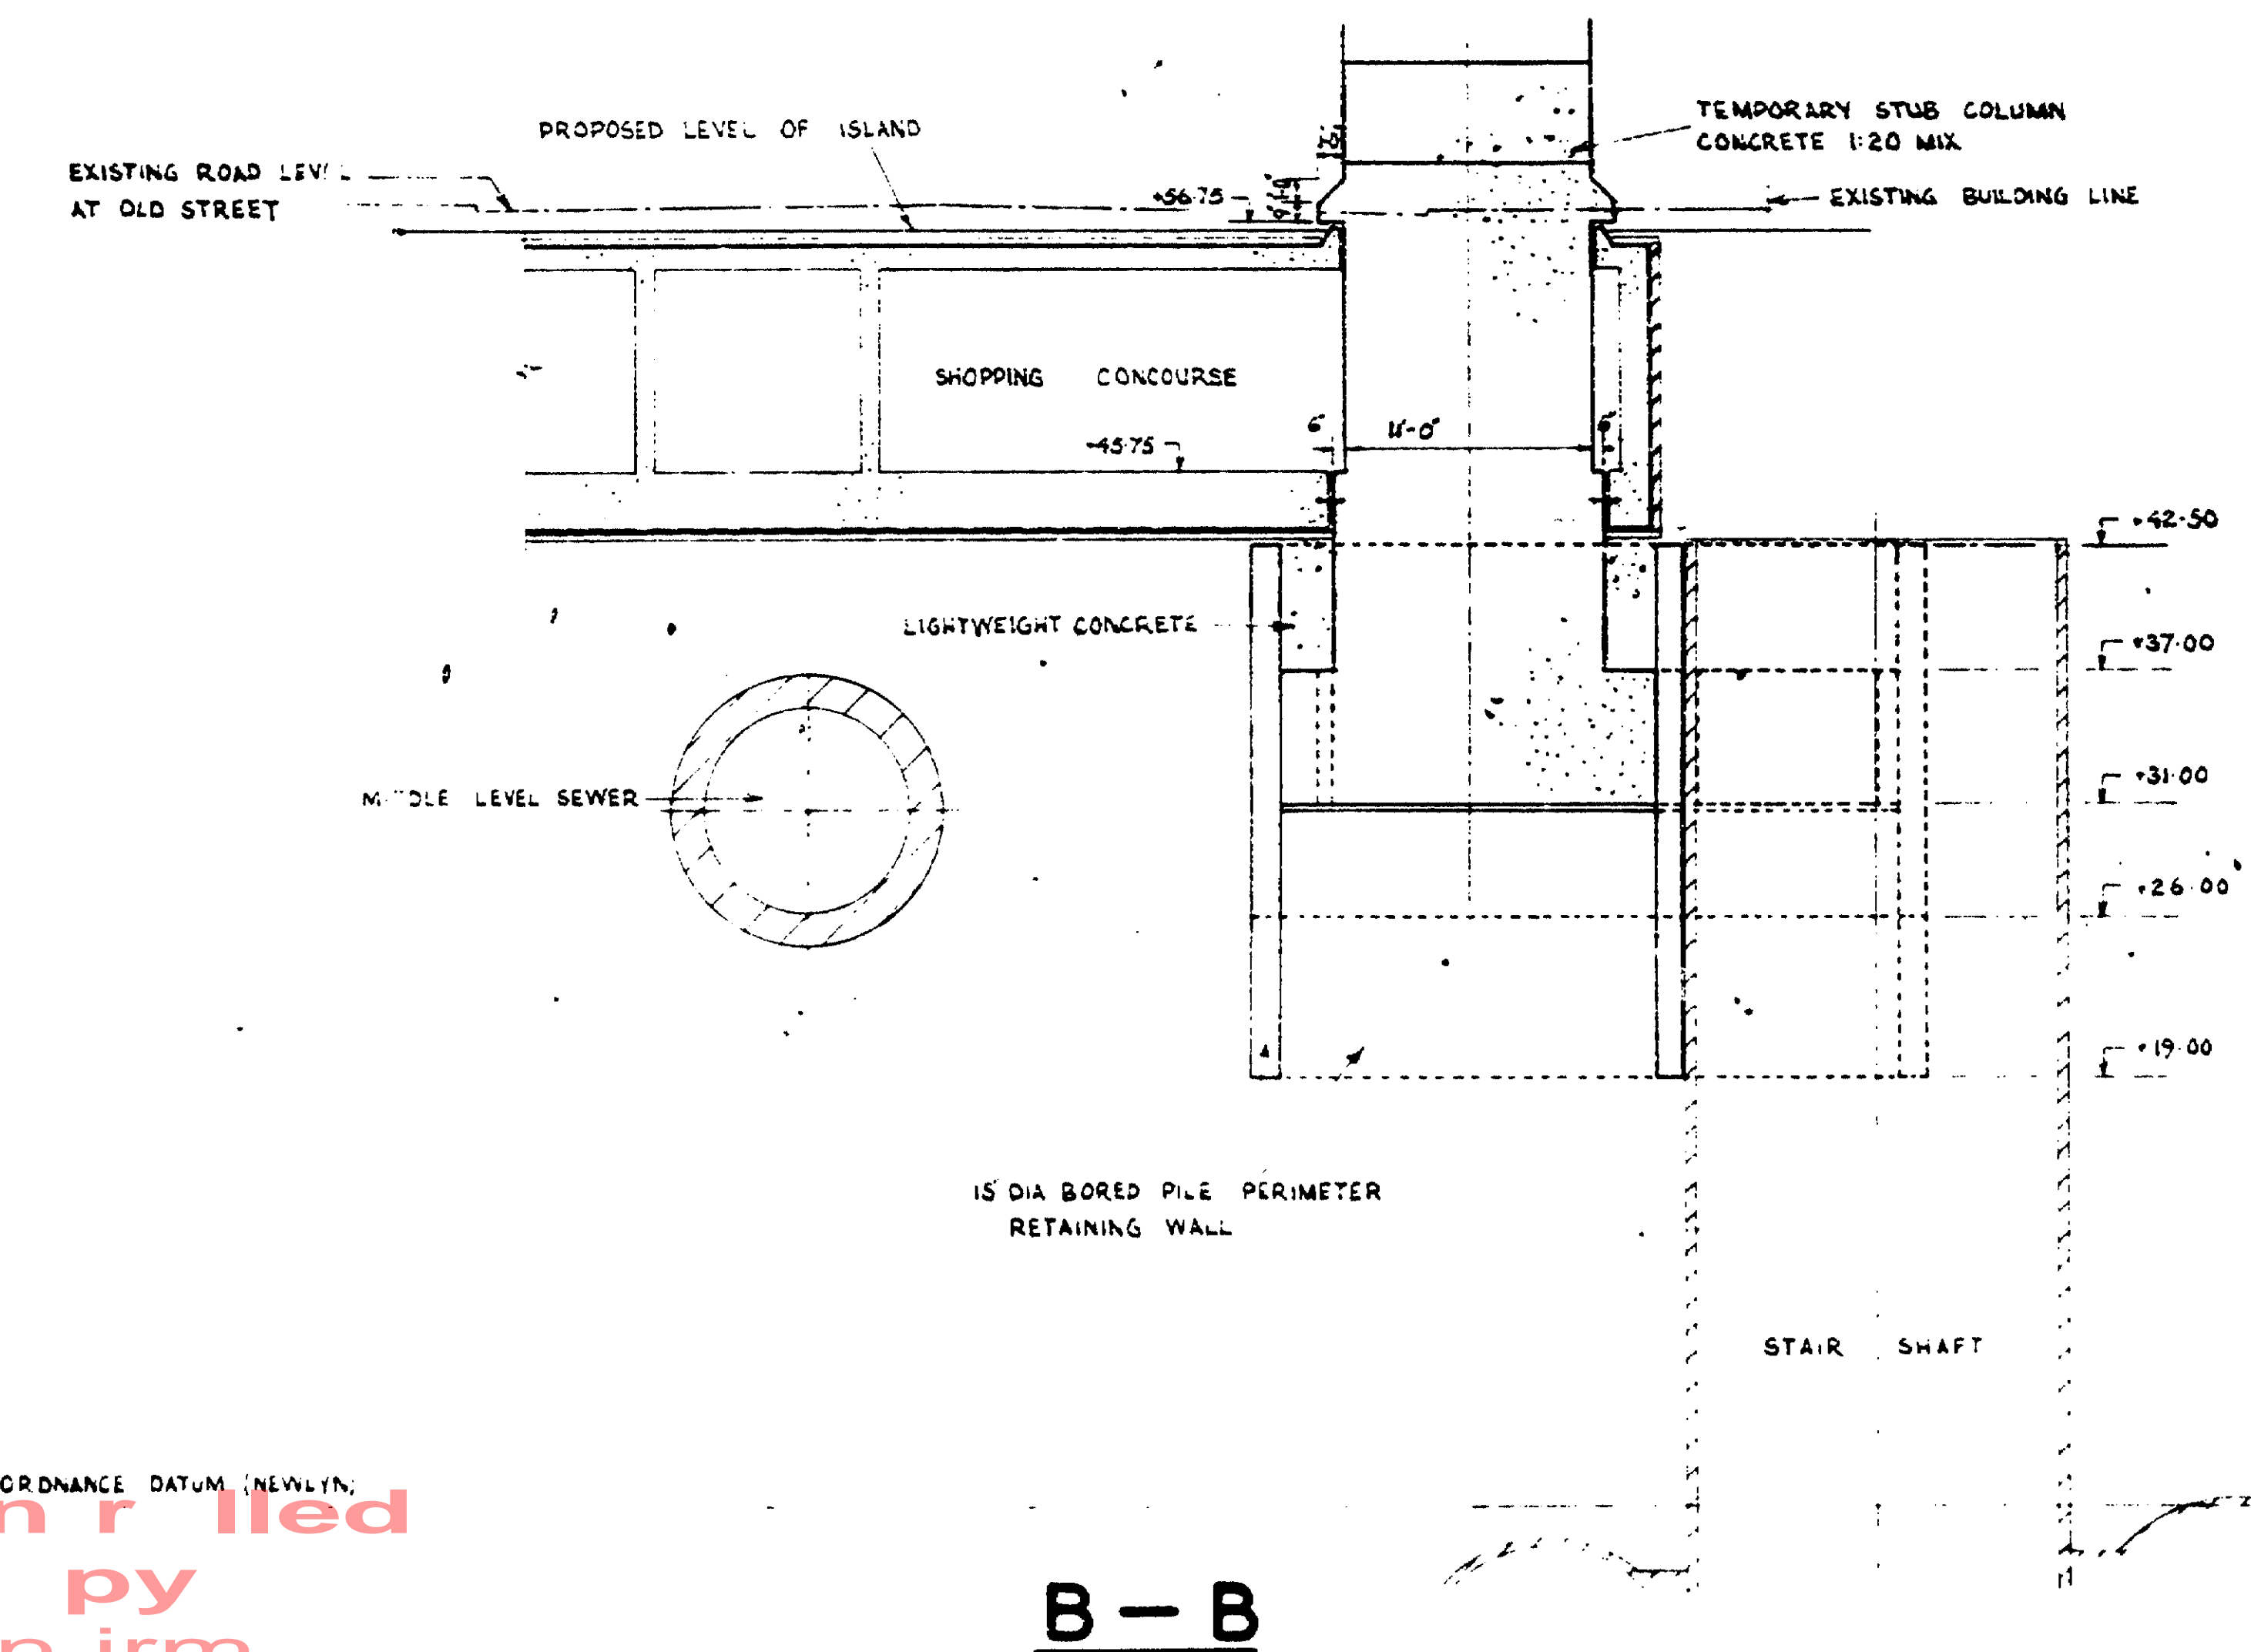

Unc ntr lled
C py
Confim
va id ty
be ore use

SECTIONS

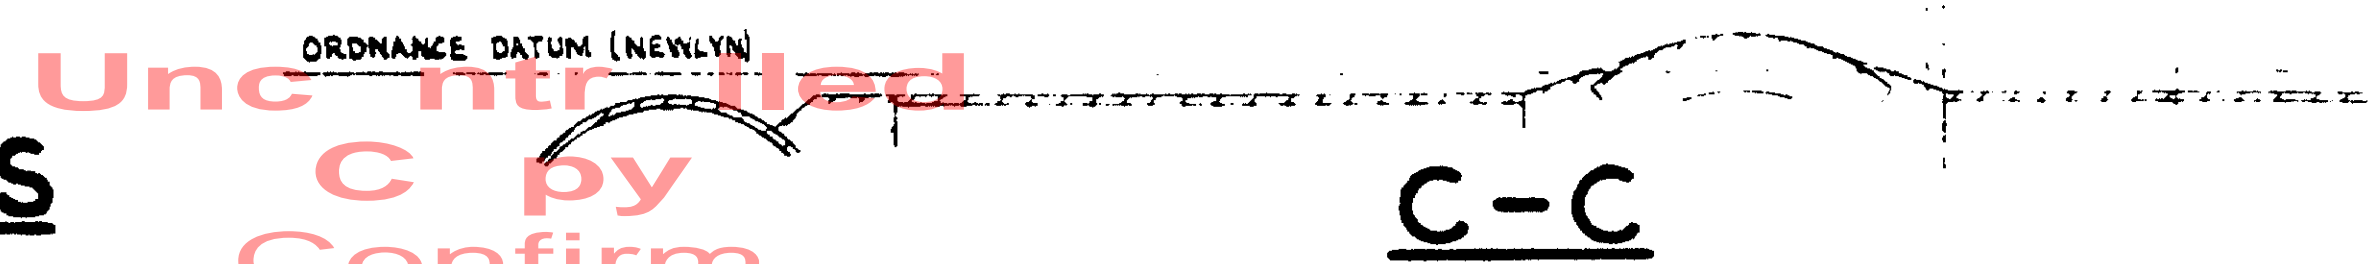

NOTES:

TUNNEL POSITIONS ARE APPROXIMATE
FOR PLAN SEE DRG. NO. BA/652/84
FOR REINFORCEMENT DETAILS SEE DRG. NO. BA/652/85

Unc n r lled
C py
Con irm
val di y
before use

Unc ntr lled
C py
Confim
va id ty
before use