




SECTION A-A

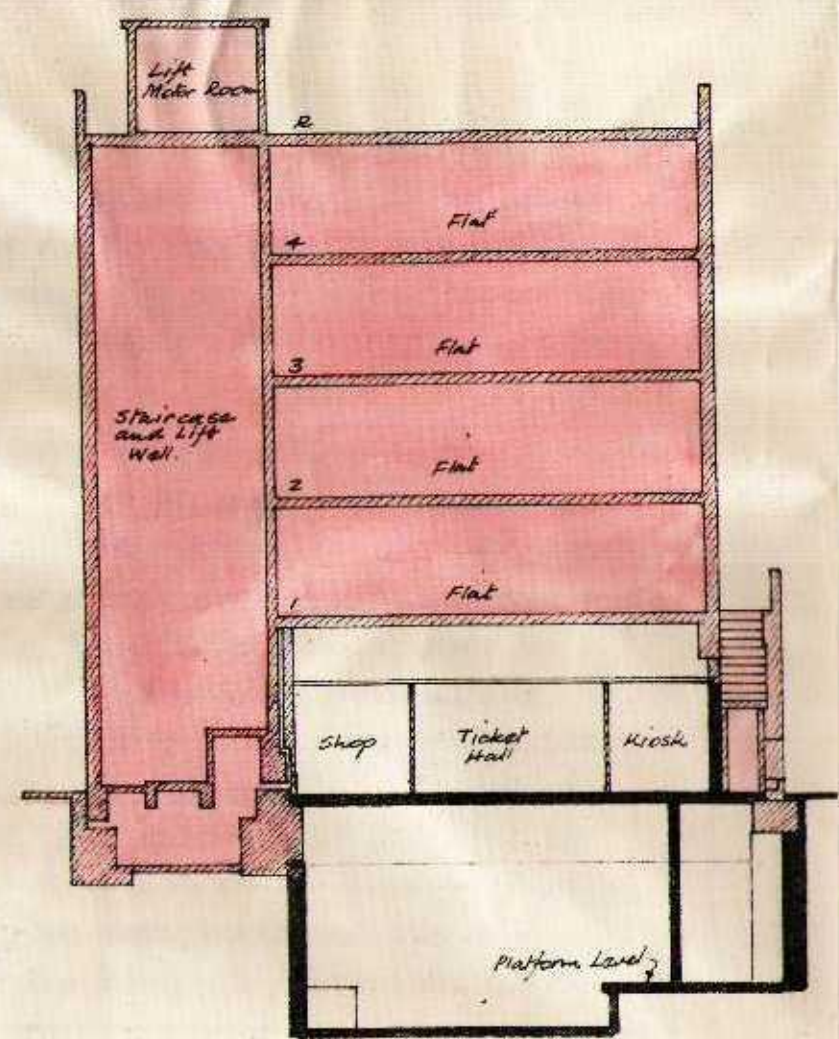


SECTION B-B

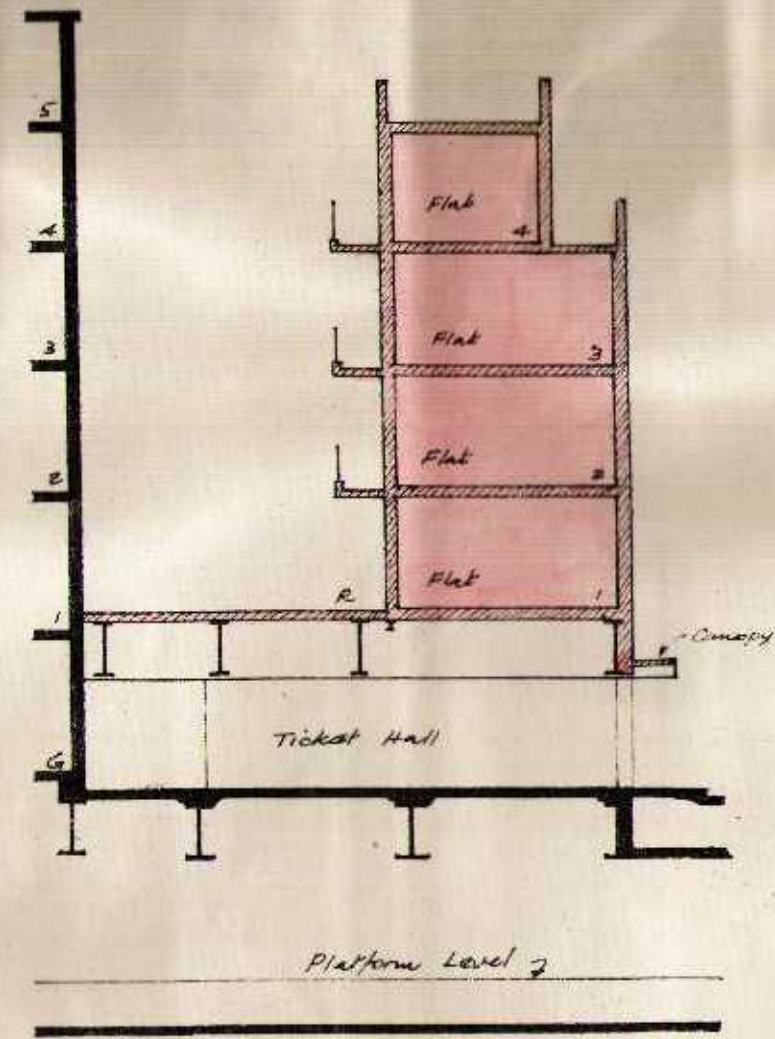

SECTION C-C

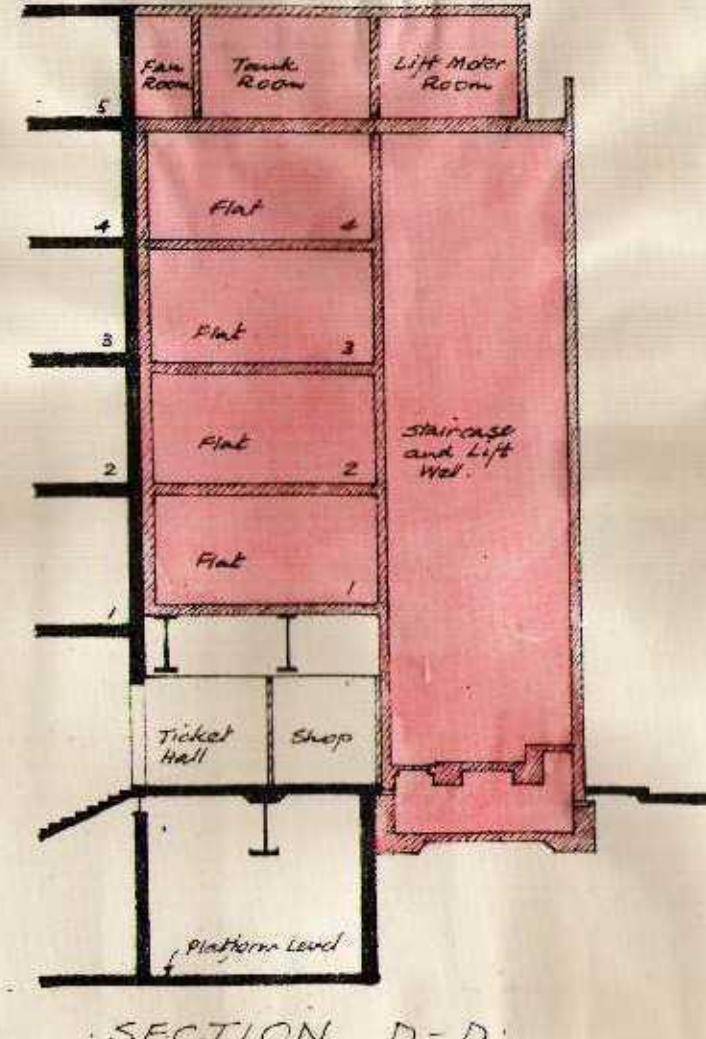


SECTION D-D

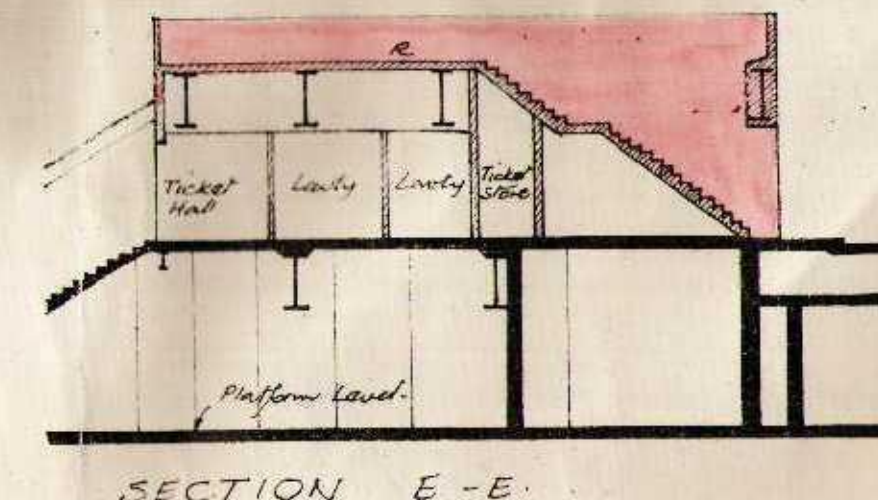


SECTION E-E




Arthur P. Arnold
Director
S.W. South
Secretary

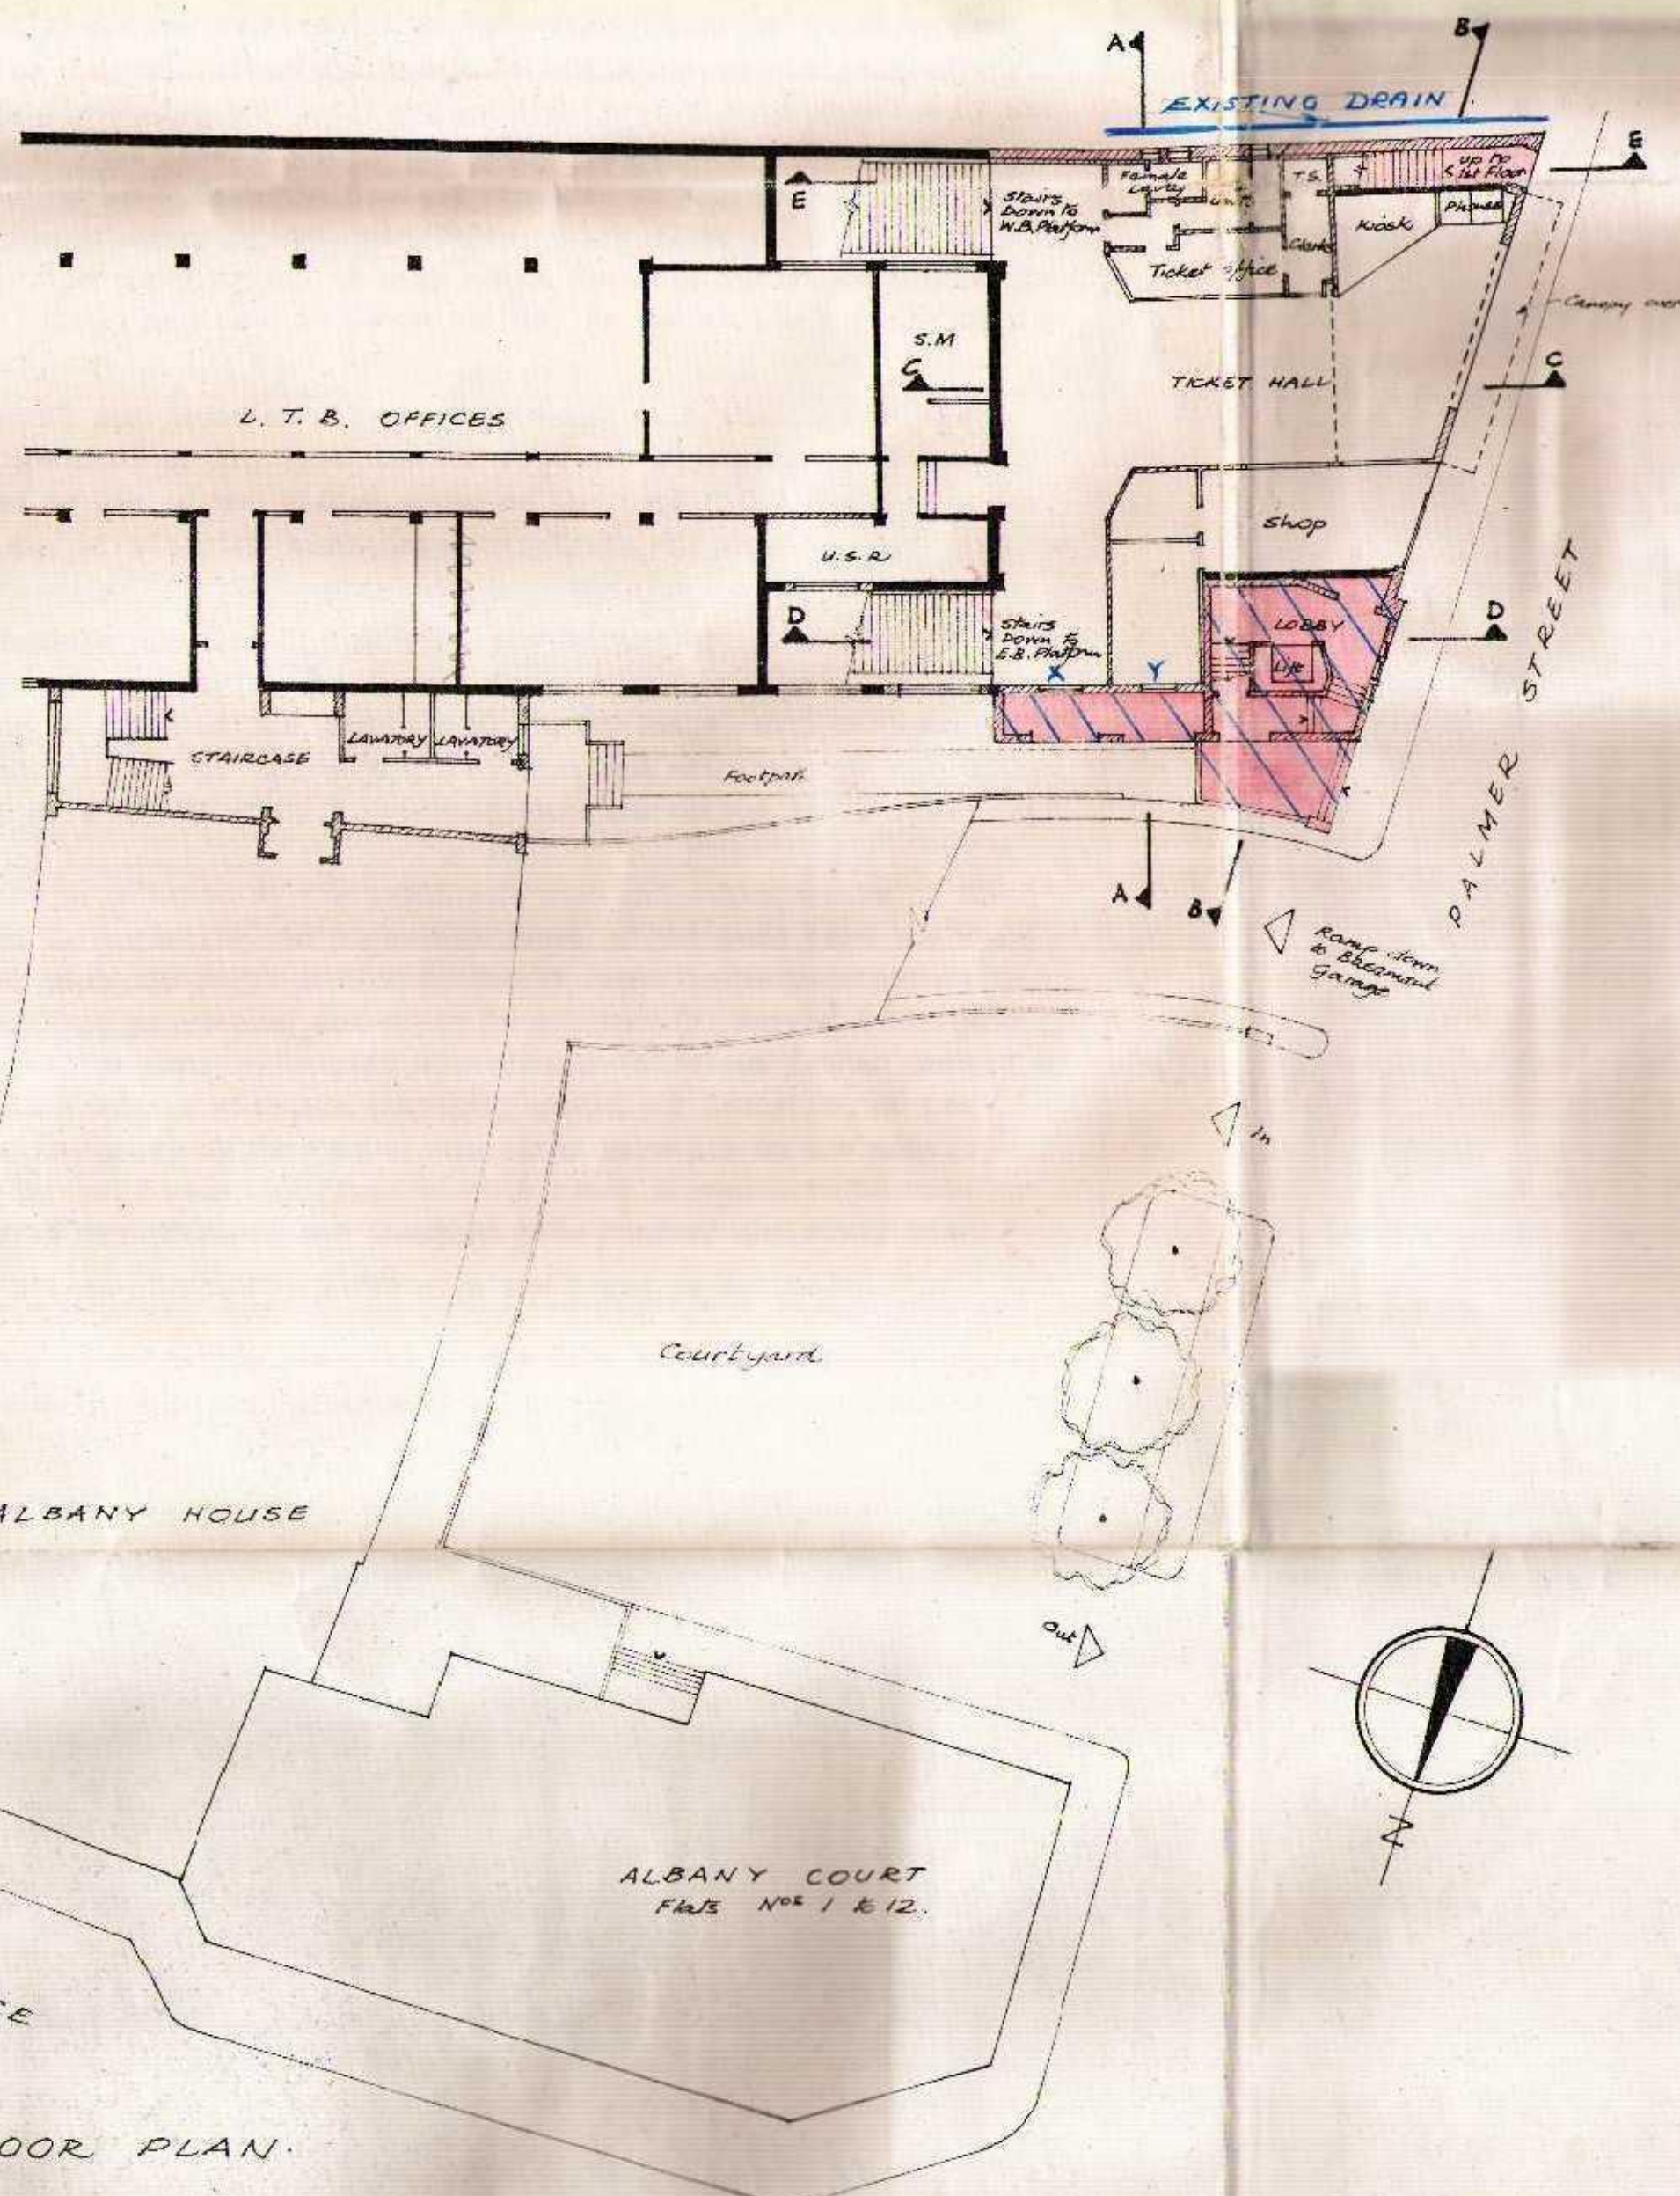


GROUND FLOOR PLAN

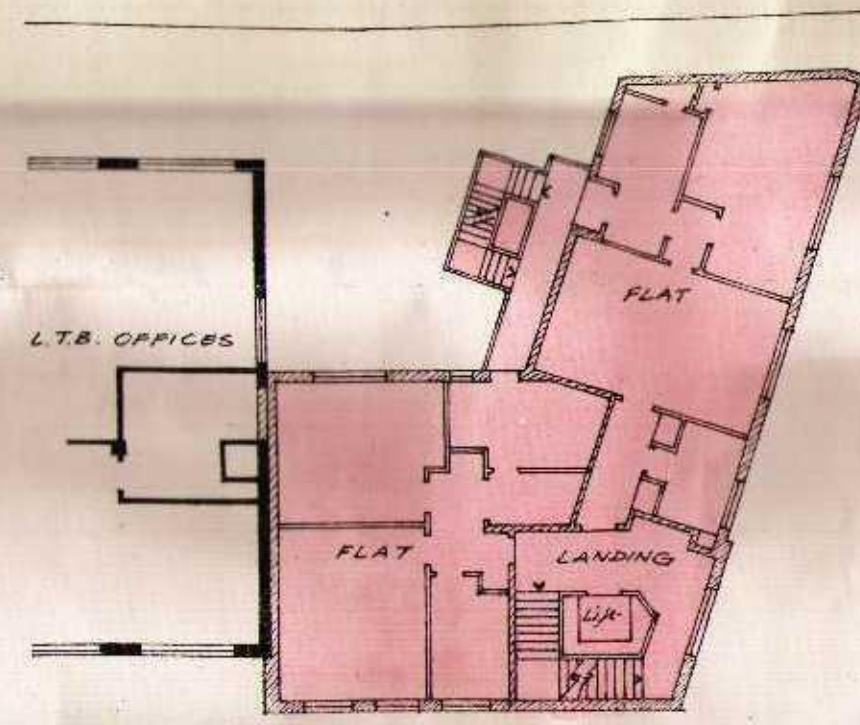


SECOND FLOOR PLAN

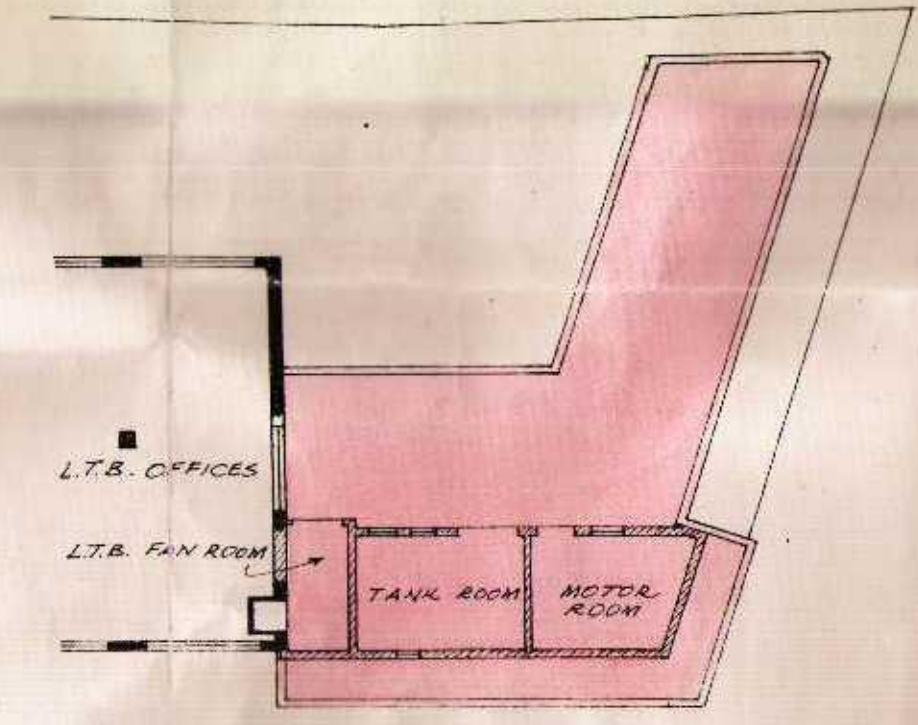


FIFTH FLOOR PLAN

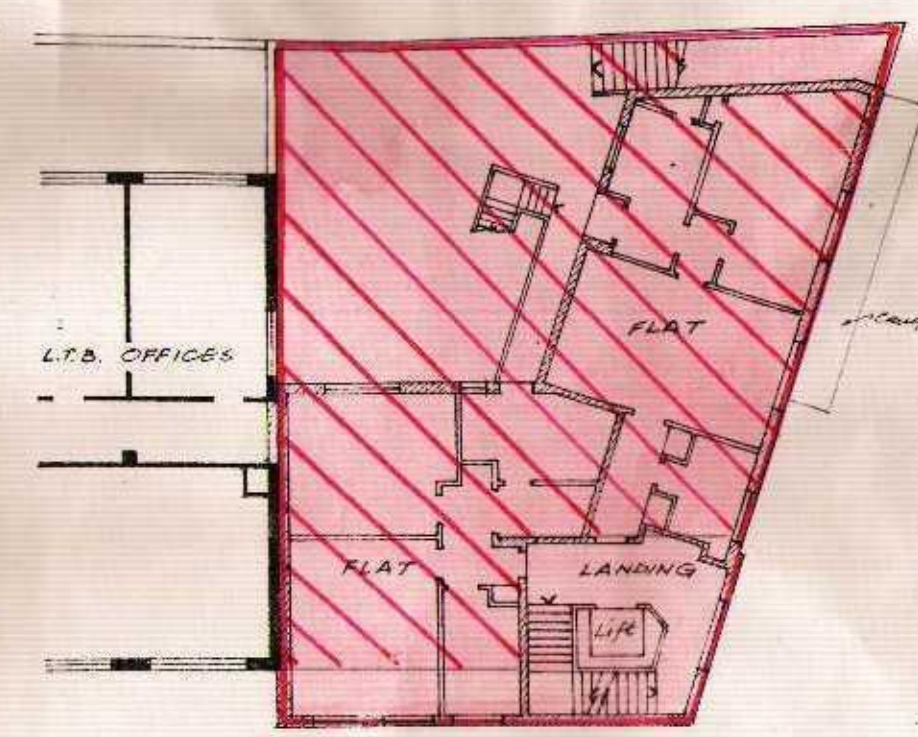


FIRST FLOOR PLAN

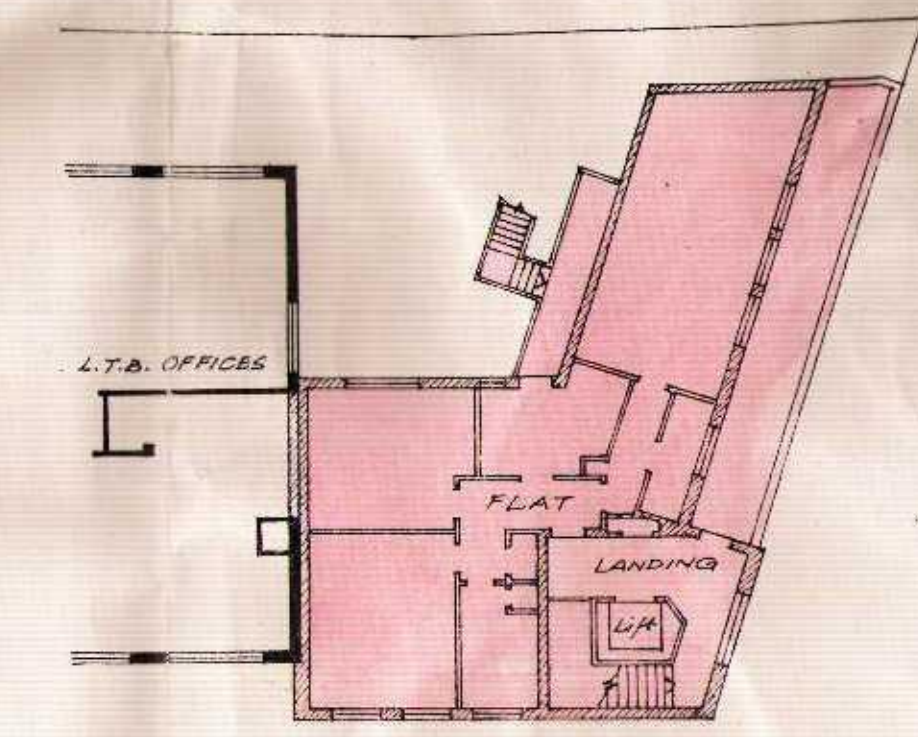

FOURTH FLOOR PLAN

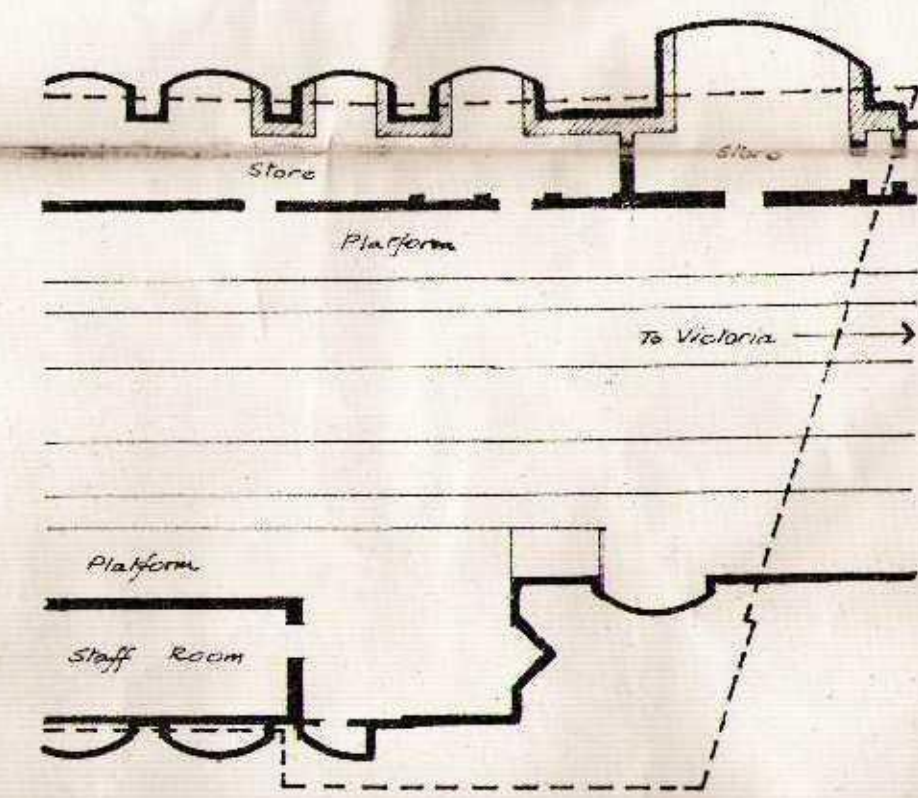

PLATFORM LEVEL PLAN

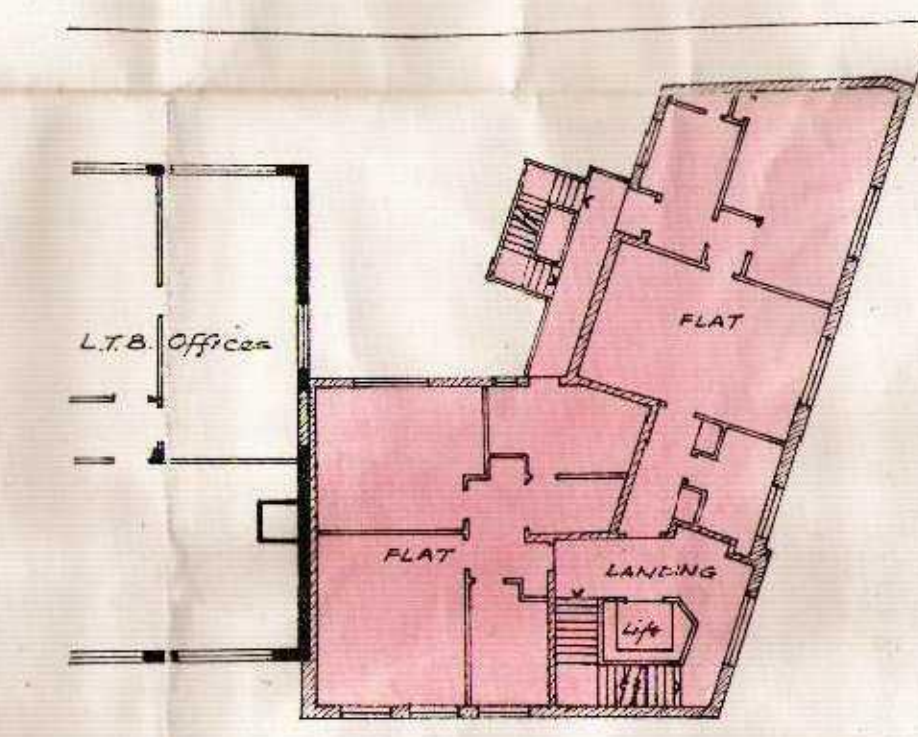

THIRD FLOOR PLAN

Revisions		
1	Ticket Hall and Fourth Floor Plans revised	15.12.65 AR
2	Sections added	24.1.66 AR

PETTY FRANCE & PALMER STREET DEVELOPMENT

ST JAMES PARK STATION WEST TICKET HALL & DEVELOPMENT OVER

Scales	Drawn	A.R.
16 feet to 1 inch	Traced	
	Date	15.3.65

Drawing number	Revision
14352 B	2

LONDON TRANSPORT
 Architect's Department
 55 Broadway, S.W.1