

TRANSPORT FOR LONDON ROAD NETWORK



**AUTHORISATION OF TRAFFIC SIGNS AND ROAD
MARKINGS FOR RED ROUTE CONTROLS ON GLA
ROADS AND GLA SIDE ROADS**



ROAD TRAFFIC REGULATION ACT 1984 – SECTIONS 64 AND 65

AUTHORISATION OF TRAFFIC SIGNS AND SPECIAL DIRECTIONS

The Secretary of State for Transport, in exercise of powers conferred on him by Sections 64(1) and (2) and 65(1) of the Road Traffic Regulation Act 1984^a and of all other powers enabling him in that behalf, hereby gives the authorisation contained in paragraphs 2 and 3 of this Instrument and gives the directions contained in paragraph 4 of this Instrument.

1. In this Instrument—

“authorised sign” means a traffic sign whose erection is authorised by paragraph 2(1)(a);

“authorised marking” means a road marking whose placing is authorised by paragraph 2(1)(b);

“red route controls” means prohibitions or restrictions imposed by or under an order or notice under the Road Traffic Regulation Act 1984 on any class of traffic using a Greater London Authority (GLA) road or GLA side Road;

“2002 Regulations” means the Traffic Signs Regulations and General Directions 2002 and subsequent amendments;

2. (1) Subject to paragraph 3 below, the Secretary of State hereby authorises—

a) the erection of a traffic sign of the size, colour and character shown in the attached set of drawings numbered GT50/139/0110-1 identified by the letters A to S inclusive; and

b) the placing of a road marking of the size, colour and character shown in the said set of drawings identified by the letters V to X inclusive; and

on any GLA road or GLA side road, for the purpose of conveying to traffic the effect of red route controls applying to that road; and

(2) Where it is specified in a drawing that part of a sign or marking is to be of a particular colour (“the sign or marking colour”), the colour of that part shall be the same as the British Standard colour specified in relation to the sign or marking colour in the appropriate section of the attached tables 1 and 2 numbered GT50/139/110-2; and

^a 1984 c. 27



3.

(1) The provisions of Regulation 12(10) (variation of dimensions) of the 2002 Regulations shall apply to the dimensions specified in the said set of drawings in relation to the authorised signs or authorised markings as they apply to dimensions specified in those Regulations; and

(2) The authorised signs may be illuminated by means of internal or external lighting but, if not so illuminated throughout the hours of darkness, it shall be reflectorised in accordance with regulation 19 from the 2002 Regulations; and

(3) No authorised marking shall project above the surface of the adjacent carriageway more than 6 millimetres at any point; and

(4) A diagram of the kind shown in the bottom panel of the authorised sign shown in drawing O, when incorporated into an authorised sign, means that the indication given in relation to the diagram so incorporated applies to vehicles displaying a current badge issued, or having effect as if issued, under regulations for the time being in force under section 21 of the Chronically Sick and Disabled Persons Act 1970^b; and

(5) Any indication given by an authorised sign or marking of a time of day, day of the week, duration of time or class of traffic may be varied so as to correspond with the red route controls whose effect the sign or marking has been placed to indicate; and

(6) Where—

a) overall dimensions are given for an authorised sign or marking in a drawing in the said set of drawings; and

b) and the legend on that sign or marking is varied in accordance with subparagraph (5) above, the overall dimensions or the number of lines occupied by the legend, or both, may be varied so far as necessary to give effect to the variation of the legend; and

4. The Secretary of State hereby directs that—

(1) an authorised sign shown in a drawing whose letter is specified in column (2) of an item in the table 3 (numbered GT50/139/0110-3) may be erected only in conjunction with an authorised marking as shown in a drawing specified in column (3) of that item; and

(2) an authorised marking shown in a drawing whose letter is specified in column (3) of an item in that table may be placed only in conjunction with an authorised sign in a drawing specified in column (2) of that item; and

^b 1970 ch 44



(3) An authorised marking comprising a double red line marking shown in drawing reference V may be placed on a road only for the purpose of indicating a statutory prohibition or restriction on the stopping of vehicles which applies on that side of that road at all times of day on every day of the year; and

(4) An authorised marking comprising a single red line marking shown in drawing reference V may be placed on a road only for the purpose of indicating a statutory prohibition or restriction on the stopping of vehicles which is not a restriction of the kind mentioned in sub-paragraph (3); and

(5) An authorised marking comprising a wide red line marking shown in drawing reference D4 on drawing W may be placed on a road only for the purpose of indicating a statutory prohibition or restriction on the stopping of vehicles at bus stops (except local buses) including taxis and vehicles displaying a badge of the kind referred to in paragraph 3(3) on that side of the road at all times of day on every day of the year; and

(6) without prejudice to any statutory provision to the like effect, that it is a condition of this authorisation that the erection of the authorised signs and placing of the authorised markings at or near the said sites shall continue to have effect only until such day as may be appointed by one month's notice given by the Secretary of State in writing to the traffic authority for the removal or alteration of the authorised signs and placing of the authorised markings authorisation shall, without prejudice to the giving of any further authorisation or direction and on that day the said, cease to have effect.

This authorisation replaces the authorisation dated 26 October 2011 under reference GT50/139/0035 which is hereby revoked.

Dated 17 September 2013

Signed by authority of the Secretary of State

.....


A Delegated Official of the Department for Transport

CERTIFIED TRUE COPY


17.9.13

DEPARTMENT FOR TRANSPORT

Notes:

SIGN DETAILS:

'X' Height 30.0mm

37.5mm

COLOURS:

Border	RED
Background	WHITE
Text	BLACK
Clearway Symbol	RED/BLUE
Parking Symbol	N/A
Parking Symbol Tile	N/A
Loading Symbol	N/A
Loading Symbol Tile	N/A
BBH Symbol	N/A
BBH Symbol Tile	N/A

Department for Transport

Date: 17 September 2013

No. GT50/139/0110-1



Signed:

TLRN
Red Route Controls

Title:

Design: SW	Date: June 13	Chkd:
Drawn: SW	Scale: NTS	App'd:
Sheet Size - A4 (275mm x 195mm)		

Rev:



RED ROUTE

**No stopping
Mon - Sat
7 am - 7 pm**

Notes:

SIGN DETAILS:

'X' Height 30.0mm 37.5mm

COLOURS:

Border	RED
Background	WHITE
Text	BLACK
Clearway Symbol	RED/BLUE
Parking Symbol	N/A
Parking Symbol Tile	N/A
Loading Symbol	N/A
Loading Symbol Tile	N/A
BBH Symbol	N/A
BBH Symbol Tile	N/A



Signed:

Title:

TLRN
Red Route Controls

Design: SW

Drawn: SW

Date: June 13

Scale: NTS

Sheet Size - A4 (275mm x 195mm)

Chkd:

App'd:

Rev:



Notes:

SIGN DETAILS:


'X' Height 30.0mm 37.5mm

COLOURS:

Border	RED
Background	WHITE
Text	BLACK
Cleanway Symbol	RED/BLUE
Parking Symbol	N/A
Parking Symbol Tile	N/A
Loading Symbol	N/A
Loading Symbol Tile	N/A
BBH Symbol	N/A
BBH Symbol Tile	N/A

Notes:

1. The no return period may be omitted

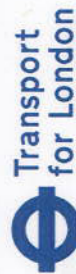

Signed:

TLRN
Red Route Controls

Title:

Design: SW

Date: June 13

Chk'd:

Drawn: SW


Scaler: NTS

App'd:

Sheet Size - A4 (275mm x 195mm)

Rev:





RED ROUTE

No stopping at any time

Except buses max 20 mins

No return within 2 hours

Notes:

SIGN DETAILS:

'X' Height 30mm 37.5mm

COLOURS:

Border	RED
Background	WHITE
Text	BLACK
Clearway Symbol	RED/BLUE
Parking Symbol	N/A
Parking Symbol Tile	N/A
Loading Symbol	N/A
Loading Symbol Tile	N/A
BBH Symbol	N/A
BBH Symbol Tile	N/A



Signed:

TLRN
Red Route Controls

Title:

Design: SW
Drawn: SW

Date: June 13
Scale: NTS
Sheet Size: A4 (275mm x 195mm)

Chkd:
App'd:

Rev:



 RED ROUTE	No stopping at any time	Except 7 am - 7 pm  loading max 20 mins	7 pm - 7 am Taxis only
---	------------------------------------	--	---

Notes:

SIGN DETAILS:

'X' Height 30mm 37.5mm

COLOURS:

Border	RED
Background	WHITE
Text	BLACK
Clearway Symbol	RED/BLUE
Parking Symbol	N/A
Parking Symbol Tile	N/A
Loading Symbol	N/A
Loading Symbol Tile	N/A
BBH Symbol	N/A
BBH Symbol Tile	N/A



Signed:

TLRN
Red Route Controls

Design: SW	Date: June 13	Chkd:
Drawn: SW	Scale: NTS	App'd:
Sheet Size - A4 (275mm x 195mm)		

Rev:



RED ROUTE

**No stopping
at any time**

Except

10 am - 7 pm



**loading
max 20 mins**



max 3 hours

**7 pm - 7 am
Taxis only**

Notes:

SIGN DETAILS:

'X' Height 30mm 37.5mm

COLOURS:

Border	RED
Background	WHITE
Text	BLACK
Clearway Symbol	N/A
Parking Symbol	WHITE
Parking Symbol Tile	BLUE
Loading Symbol	N/A
Loading Symbol Tile	N/A
BBH Symbol	N/A
BBH Symbol Tile	N/A



Signed:

Title:

TLRN
Red Route Controls

Design:	SW	Date:	June 13	Chk'd:	
Drawn:	SW	Scale:	NTS	App'd:	

Sheet Size - A4 (275mm x 195mm)

Rev:



RED ROUTE



**Mon - Sat
8 am - 7 pm
Solo motorcycles
only**

Notes:

SIGN DETAILS:

'X' Height 30.0mm 37.5mm

COLOURS:

Border	RED
Background	WHITE
Text	BLACK
Clearway Symbol	RED/BLUE
Parking Symbol	N/A
Parking Symbol Tile	N/A
Loading Symbol	N/A
Loading Symbol Tile	N/A
BBH Symbol	N/A
BBH Symbol Tile	N/A

Notes:

1. Buses may be varied to 'local buses'



Signed:

TLRN
Red Route Controls

Title:

Design: SW

Drawn: SW

Date: June 13

Scale: NTS

Chkd:

App'd:

Sheet Size - A4 (275mm x 195mm)

Rev:



Notes:

SIGN DETAILS:

'X' Height 30.0mm 37.5mm

COLOURS:

Border	RED
Background	WHITE
Text	BLACK
Cleanway Symbol	RED/BLUE
Parking Symbol	WHITE
Parking Symbol Tile	BLUE
Loading Symbol	N/A
Loading Symbol Tile	N/A
BBH Symbol	N/A
BBH Symbol Tile	N/A



Signed:

Title:

TLRN
Red Route Controls

Design: SW	Date: June 13	Chk'd:
Drawn: SW	Scale: NTS	App'd:
Sheet Size - A4 (210mm x 195mm)		

Rev:



RED ROUTE

**No stopping
Mon - Sat
7 am - 7 pm**

Except 10 am - 4 pm



20 mins

**No return
within 40 mins**

Notes:

SIGN DETAILS:

'X' Height 30.0mm 37.5mm

COLOURS:

Border	RED
Background	WHITE
Text	BLACK
Clearway Symbol	RED/BLUE
Parking Symbol	N/A
Parking Symbol Tile	N/A
Loading Symbol	WHITE
Loading Symbol Tile	BLUE
BBH Symbol	N/A
BBH Symbol Tile	N/A



Signed:

TLRN
Red Route Controls

Title:

Design: SW	Date: June 13	Chk'd:
Drawn: SW	Scale: NTS	App'd:
Sheet Size - A4 (275mm x 195mm)		

Rev:



RED ROUTE

**No stopping
Mon - Sat
7 am - 7 pm**

Except 10 am - 4 pm



**loading
max 20 mins**

Notes:

SIGN DETAILS:

'X' Height 30.0mm 37.5mm

COLOURS:

Border	RED
Background	WHITE
Text	BLACK
Clearway Symbol	RED/BLUE
Parking Symbol	N/A
Parking Symbol Tile	N/A
Loading Symbol	WHITE
Loading Symbol Tile	BLUE
BBH Symbol	WHITE
BBH Symbol Tile	BLUE



Signed:

TLRN
Red Route Controls

Title:

Design: SW

Drawn: SW

Date: June 13

Scale: NTS

Sheet Size - A4 (275mm x 195mm)

CHK'd:

App'd:

Rev:



RED ROUTE

**No stopping
Mon - Sat
7 am - 7 pm**

Except 10 am - 4 pm



**loading
max 20 mins**



max 3 hours

Notes:

SIGN DETAILS:

'X' Height 30.0mm 37.5mm

COLOURS:

Border	RED
Background	WHITE
Text	BLACK
Clearway Symbol	RED/BLUE
Parking Symbol	N/A
Parking Symbol Tile	N/A
Loading Symbol	N/A
Loading Symbol Tile	N/A
BBH Symbol	WHITE
BBH Symbol Tile	BLUE



Signed:

TLRN
Red Route Controls

Design: SW	Date: June 13	Chkd:
Drawn: SW	Scale: NTS	App'd:
Sheet Size - A4 (275mm x 195mm)		

Rev:



RED ROUTE

**No stopping
Mon - Sat
7 am - 7 pm**

Except 10 am - 4 pm



Notes:

SIGN DETAILS:

'X' Height 30.0mm 37.5mm

COLOURS:

Border	RED
Background	WHITE
Text	BLACK
Clearway Symbol	N/A
Parking Symbol	WHITE
Parking Symbol Tile	BLUE
Loading Symbol	N/A
Loading Symbol Tile	N/A
BBH Symbol	N/A
BBH Symbol Tile	N/A



Signed:

TLRN
Red Route Controls

Title:

Design: SW
Drawn: SW

Date: June 13
Scale: NTS
Sheet Size - A4 (275mm x 195mm)

Chk'd:
App'd:

Rev:



RED ROUTE



**Mon - Sat
7 am - 7 pm
1 hour**

**No return within
2 hours**

Notes:

SIGN DETAILS:

'X' Height 30.0mm 37.5mm

COLOURS:

Border	RED
Background	WHITE
Text	BLACK
Cleanway Symbol	RED/BLUE
Parking Symbol	N/A
Parking Symbol Tile	N/A
Loading Symbol	WHITE
Loading Symbol Tile	BLUE
BBH Symbol	N/A
BBH Symbol Tile	N/A



Signed:

Title:

TLRN
Red Route Controls

Design: SW

Date: June 13

Chkd:

Drawn: SW

Scale: NTS

App'd:

Sheet Size - A4 (275mm x 195mm)

Rev:



RED ROUTE

**No stopping
Mon - Sat
7 am - 7 pm**

Except



**loading
max 20 mins**

Notes:

SIGN DETAILS:

'X' Height 30.0mm 37.5mm

COLOURS:

Border	RED
Background	WHITE
Text	BLACK
Clearway Symbol	RED/BLUE
Parking Symbol	N/A
Parking Symbol Tile	N/A
Loading Symbol	WHITE
Loading Symbol Tile	BLUE
BBH Symbol	WHITE
BBH Symbol Tile	BLUE



Signed:

Title:

TLRN
Red Route Controls

Design: SW

Drawn: SW

Date: June 13

Scale: NTS

Sheet Size - A4 (275mm x 195mm)

Chk'd:

App'd:

Rev:



RED ROUTE

**No stopping
Mon - Sat
7 am - 7pm**

Except



**loading
max 20 mins**



max 3 hours

Notes:

SIGN DETAILS:

'X' Height 30.0mm 37.5mm

COLOURS:

Border	RED
Background	WHITE
Text	BLACK
Clearway Symbol	RED/BLUE
Parking Symbol	N/A
Parking Symbol Tile	N/A
Loading Symbol	N/A
Loading Symbol Tile	N/A
BBH Symbol	WHITE
BBH Symbol Tile	BLUE



Signed:

TLRN
Red Route Controls

Title:

Design: SW	Date: June 13	Chkd:
Drawn: SW	Scale: NTS	App'd:
Sheet Size - A4 (275mm x 195mm)		

Rev:



RED ROUTE

**No stopping
Mon - Sat
7 am - 7 pm**

Except



Notes:

SIGN DETAILS:

'X' Height 30.0mm 37.5mm

COLOURS:

Border	RED
Background	WHITE
Text	BLACK
Clearway Symbol	RED/BLUE
Parking Symbol	N/A
Parking Symbol Tile	N/A
Loading Symbol	N/A
Loading Symbol Tile	N/A
BBH Symbol	N/A
BBH Symbol Tile	N/A



Signed:

Title:

TLRN
Red Route Controls

Design: SW

Drawn: SW

Date: June 13


Scale: NTS

Chk'd:

App'd:

Sheet Size - A4 (275mm x 195mm)

Rev:

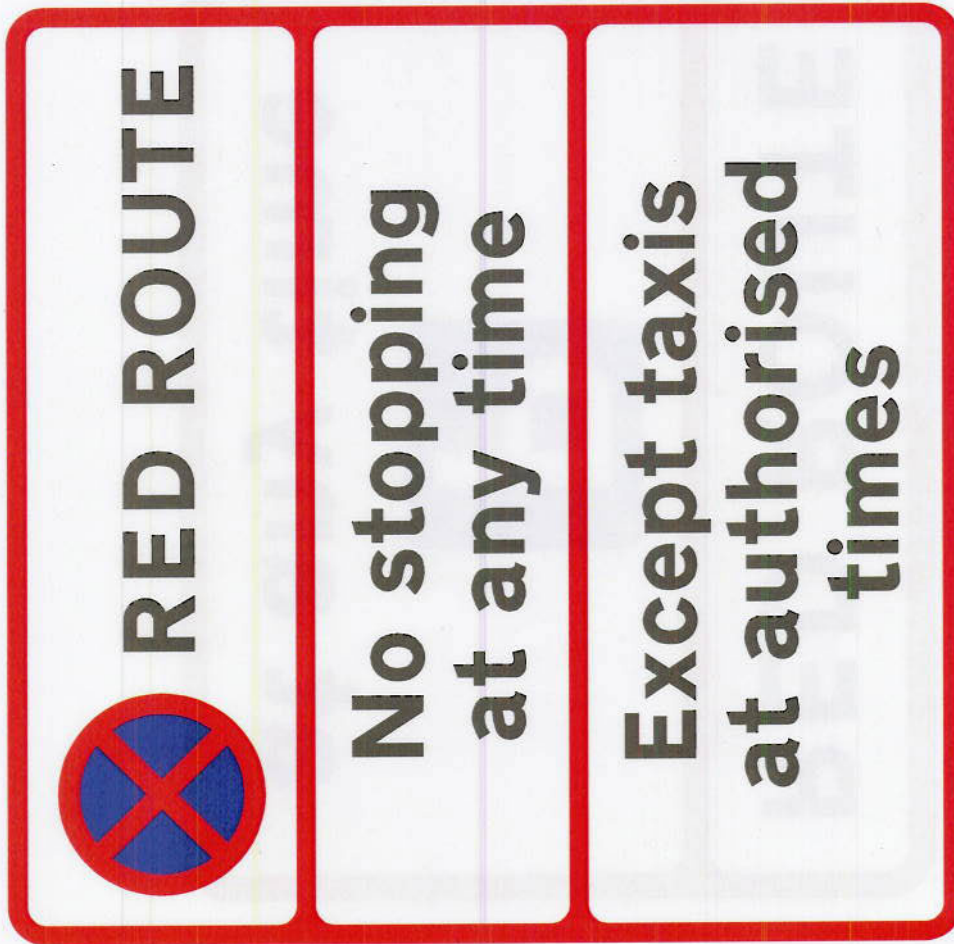

Notes:

SIGN DETAILS:

'X' Height 30.0mm 37.5mm

COLOURS:

Border	RED
Background	WHITE
Text	BLACK
Clearway Symbol	N/A
Parking Symbol	WHITE
Parking Symbol Tile	BLUE
Loading Symbol	N/A
Loading Symbol Tile	N/A
BBH Symbol	N/A
BBH Symbol Tile	N/A




Signed:

TLRN
Red Route Controls

Title:

Design: SW	Date: June 13	Chkd:
Drawn: SW	Scale: NTS	Appd:
Sheet Size - A4 (275mm x 195mm)		

Rev:

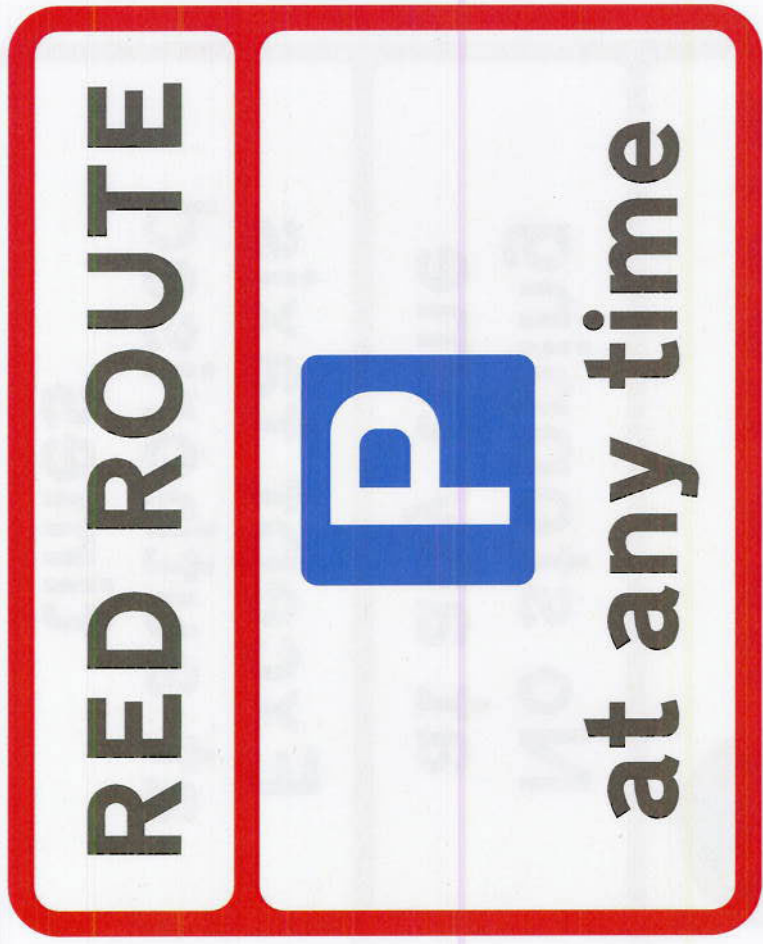

Notes:

SIGN DETAILS:

'X' Height 50mm 62.5mm 75mm

COLOURS:

Border	RED
Background	WHITE
Text	BLACK
Clearway Symbol	RED/BLUE
Parking Symbol	N/A
Parking Symbol Tile	N/A
Loading Symbol	N/A
Loading Symbol Tile	N/A
BBH Symbol	N/A
BBH Symbol Tile	N/A



Signed:

Title:

TLRN
Red Route Controls

Design: SW

Drawn: SW

Date: June 13

Scale: NTS

Sheet Size: A4 (275mm x 195mm)

Chk'd:

App'd:

Rev:



Notes:

SIGN DETAILS:

'X' Height 50mm 62.5mm 75mm

COLOURS:

Border	RED
Background	WHITE
Text	BLACK
Clearway Symbol	RED/BLUE
Parking Symbol	N/A
Parking Symbol Tile	N/A
Loading Symbol	N/A
Loading Symbol Tile	N/A
BBH Symbol	N/A
BBH Symbol Tile	N/A



Signed:

Title:

TLRN
Red Route Controls

Design: SW

Drawn: SW

Date: June 13

Scale: NTS

Chkd:

Appd:

Sheet Size - A4 (275mm x 195mm)

Rev:






- Notes:**
- All dimensions are in Millimetres unless noted otherwise.
 - Extent of box markings indicated on layout drawings.
 - The nominal 250mm kerb offset to red line may be adjusted to match the blockwork within Entry Treatments where the red line is 200mm from the kerb and locations where the sets are provided to form the channel
 - The words "LOADING ONLY" may be added in white outside the box markings when used in conjunction with sign ref I or M
 - The word "DISABLED" may be added in white outside the box when used in conjunction with sign ref K or O
 - The words "SOLO MC/S ONLY", "SOLO MOTORCYCLES ONLY" OR "SOLO M/CYCLES ONLY" may be added in white outside the box when used in conjunction with sign ref F
 - The word "BUSES" may be added in white when used in conjunction with sign ref C
 - The number of times the words in 4.5.6 and 7 (above) are shown may be varied according to the length of the marking
 - Where a red line abuts another roadmarking the termination bar is not required


Project:




Signed:

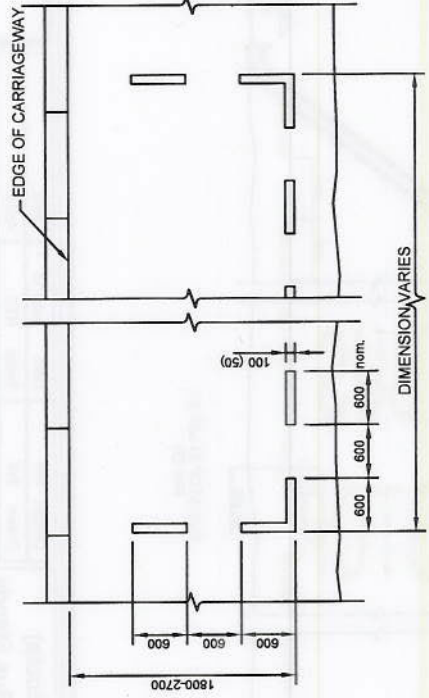


BOX MARKINGS Ref: C1 RED
(RED OR WHITE) Ref: C2 WHITE

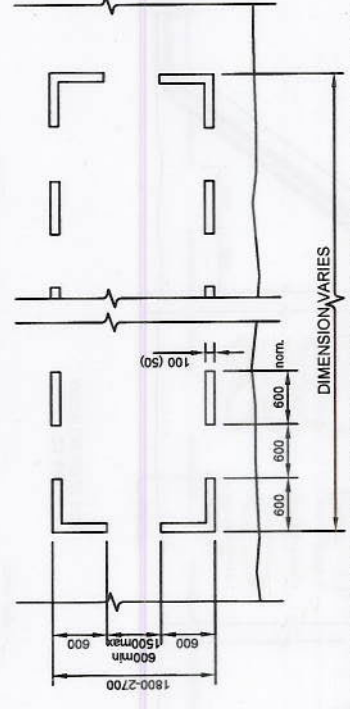


BOX MARKINGS IN CENTRE OF CARRIAGEWAY OR ON FOOTWAY Ref: C3 RED
(RED OR WHITE) Ref: C4 WHITE

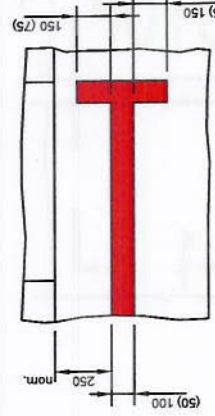

SINGLE RED LINE - TERMINATION
Ref: A1

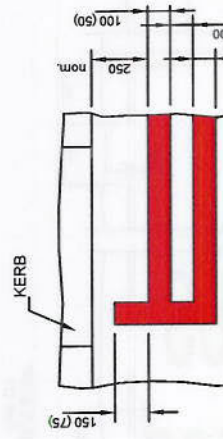

DOUBLE RED LINE - TERMINATION
Ref: B1

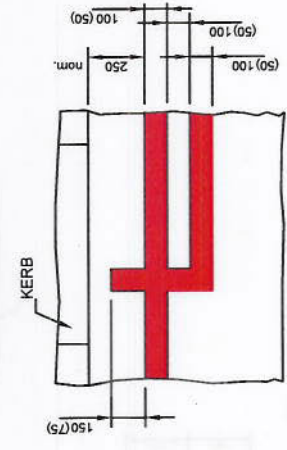

SINGLE/DOUBLE RED LINE- TRANSITION


Title: Details of Priority (Red Route) Road Markings

Design: SW Date: June 13 Chk'd:
Drawn: SW Scale: NTS App'd:

Rev:

Notes:

1. All dimensions are in Millimetres unless noted otherwise.
2. Markings are in YELLOW unless noted otherwise
3. The text 'STOP' may be varied to 'STAND'
4. The nominal 250mm kerb offset to red line may be adjusted to match the existing yellow or to match the blockwork within Entry Treatments where red line is 200mm from the kerb and locations where sets are provided to form the channel.
5. The double red lines may be omitted within a clearway
6. Ref D4 (wide red line) may be used in place of the double red lines within bus cages in accordance with 4(5) of this authorisation

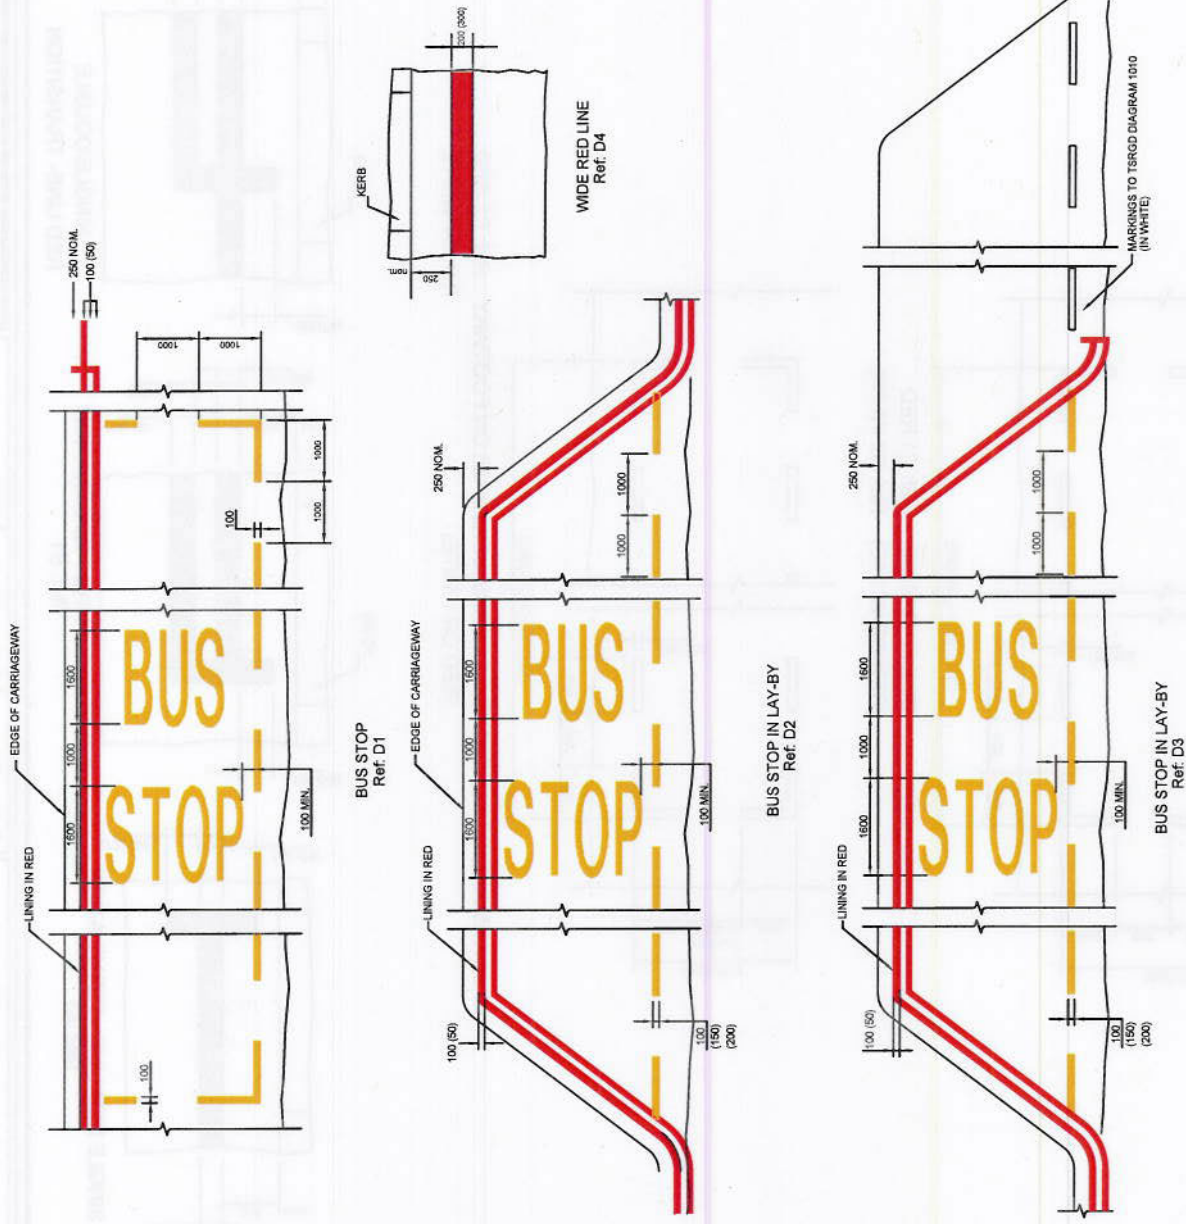

Project:



Signed:


Title: Details of Priority (Red Route)
Road Markings - Bus Stops & Bus Stands

Design: SW	Date: June 13	Chk'd:
Drawn: SW	Scale: NTS	App'd:
Sheet Size - A4 (275mm x 195mm)		


Rev:

Notes:

1. All dimensions are in Millimetres unless noted otherwise.
2. Markings are in Yellow unless noted otherwise
3. Permitted Variants:
 "TAXIS" may be varied to "POLICE" and "AMBULANCES". The number of times the word is shown may be varied according to the length of the marking.

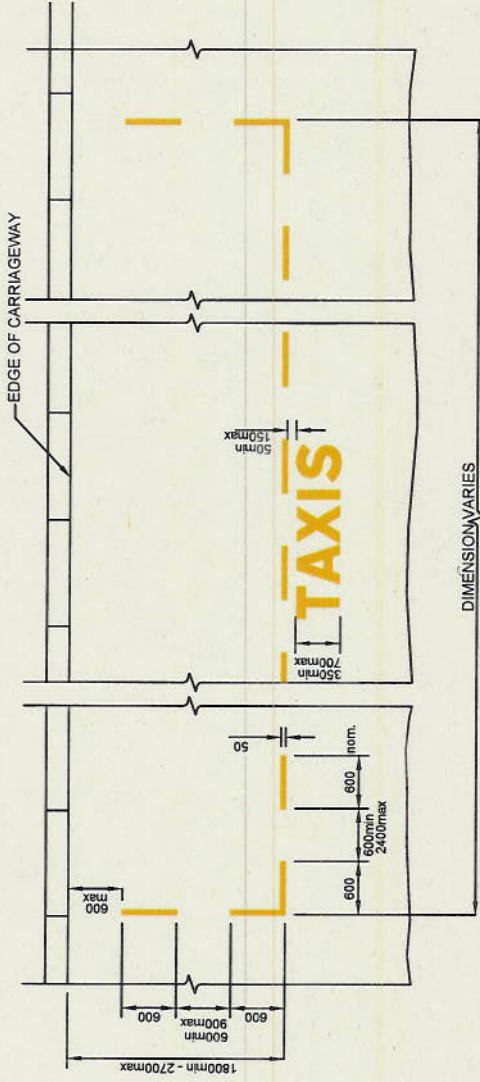

TAXI RANK ADJACENT TO KERB
Ref: E1

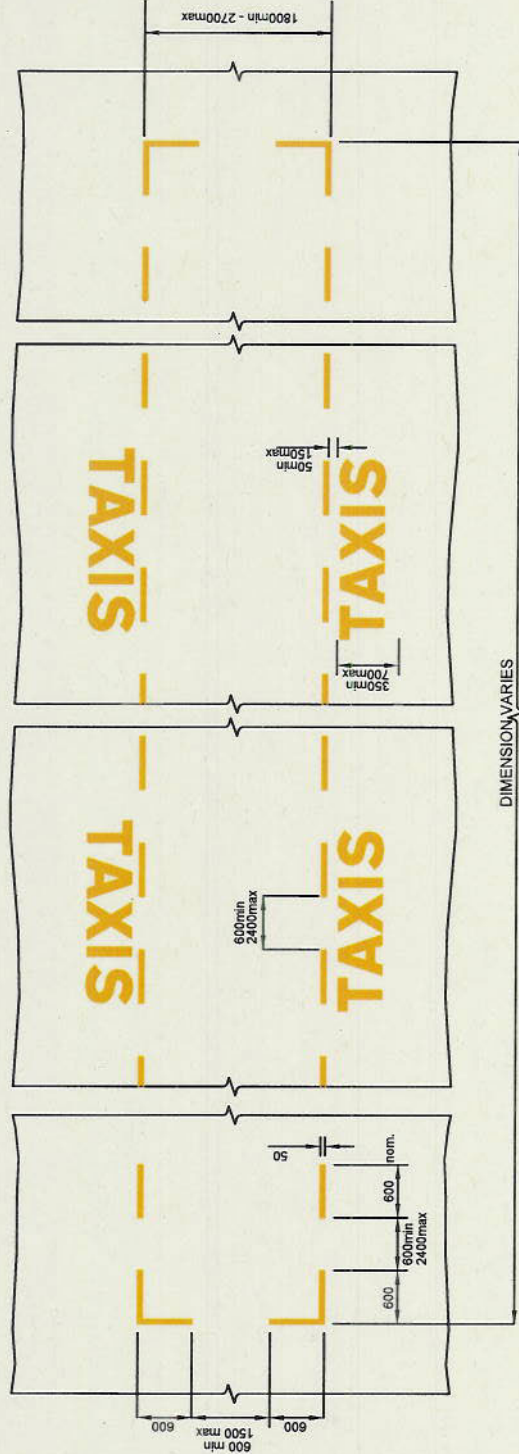

TAXI RANK IN CENTRE OF CARRIAGEWAY
Ref: E2

Project:



Signed:

Title:

Details of Priority (Red Route)
Road Markings - Taxi Ranks

Design: SW	Date: June 13	Chk'd:
Drawn: SW	Scale: NTS	App'd:
Sheet Size - A4 (275mm x 195mm)		

Rev.

Table 1 Colour of signs

Sign Colour	British Standard Colour
Red	BS 381 Colour No 537 (Signal Red)
Blue	BS 381 Colour No 109
Black	BS 873, 1.3.3
White	BS 873, 1.3.2

Table 2 Colour of Markings

Marking Colour	British Standard Colour
Red	BS 381 Colour No 537 (Signal Red)
Yellow	BS 381 Colour No 355 (Lemon)

Department for Transport

Date: 17 September 2013

No. GT50/139/0110-2

Table 3 Signs and Markings to be used in conjunction with one another

(1) Item	(2) Drawing Marked with letter	(3) Drawing marked with letter
1	A, B	V Ref: A1
2	D, E, H, I, J, K	V Ref: C1 or C3
3	C, F, L, M, N, O, Q	V Ref: C2 or C4
4	P	X Ref: E1 or E2 (Taxis)