

Knightsbridge

Axonometric




STATION LAYOUT

Not for construction purposes

Produced on behalf of the
Fire Compliance Manager
by the Fire Compliance Team (FCT),
London Underground Limited

Total of 12 Drawings P069-01 to 12	Drawing number: P069-02s
Issue: 17 (2008/09)	Revision: B
Survey Date: 15:01:09	Date: 09:11:23
Drawn by: [REDACTED]	Drawn by: [REDACTED]
Information current at date shown. For latest information contact FCT: [REDACTED] tfl.gov.uk	

WARNING: This Layout Drawing is Not to Scale. No measurements to be taken off dgn and pdf versions.

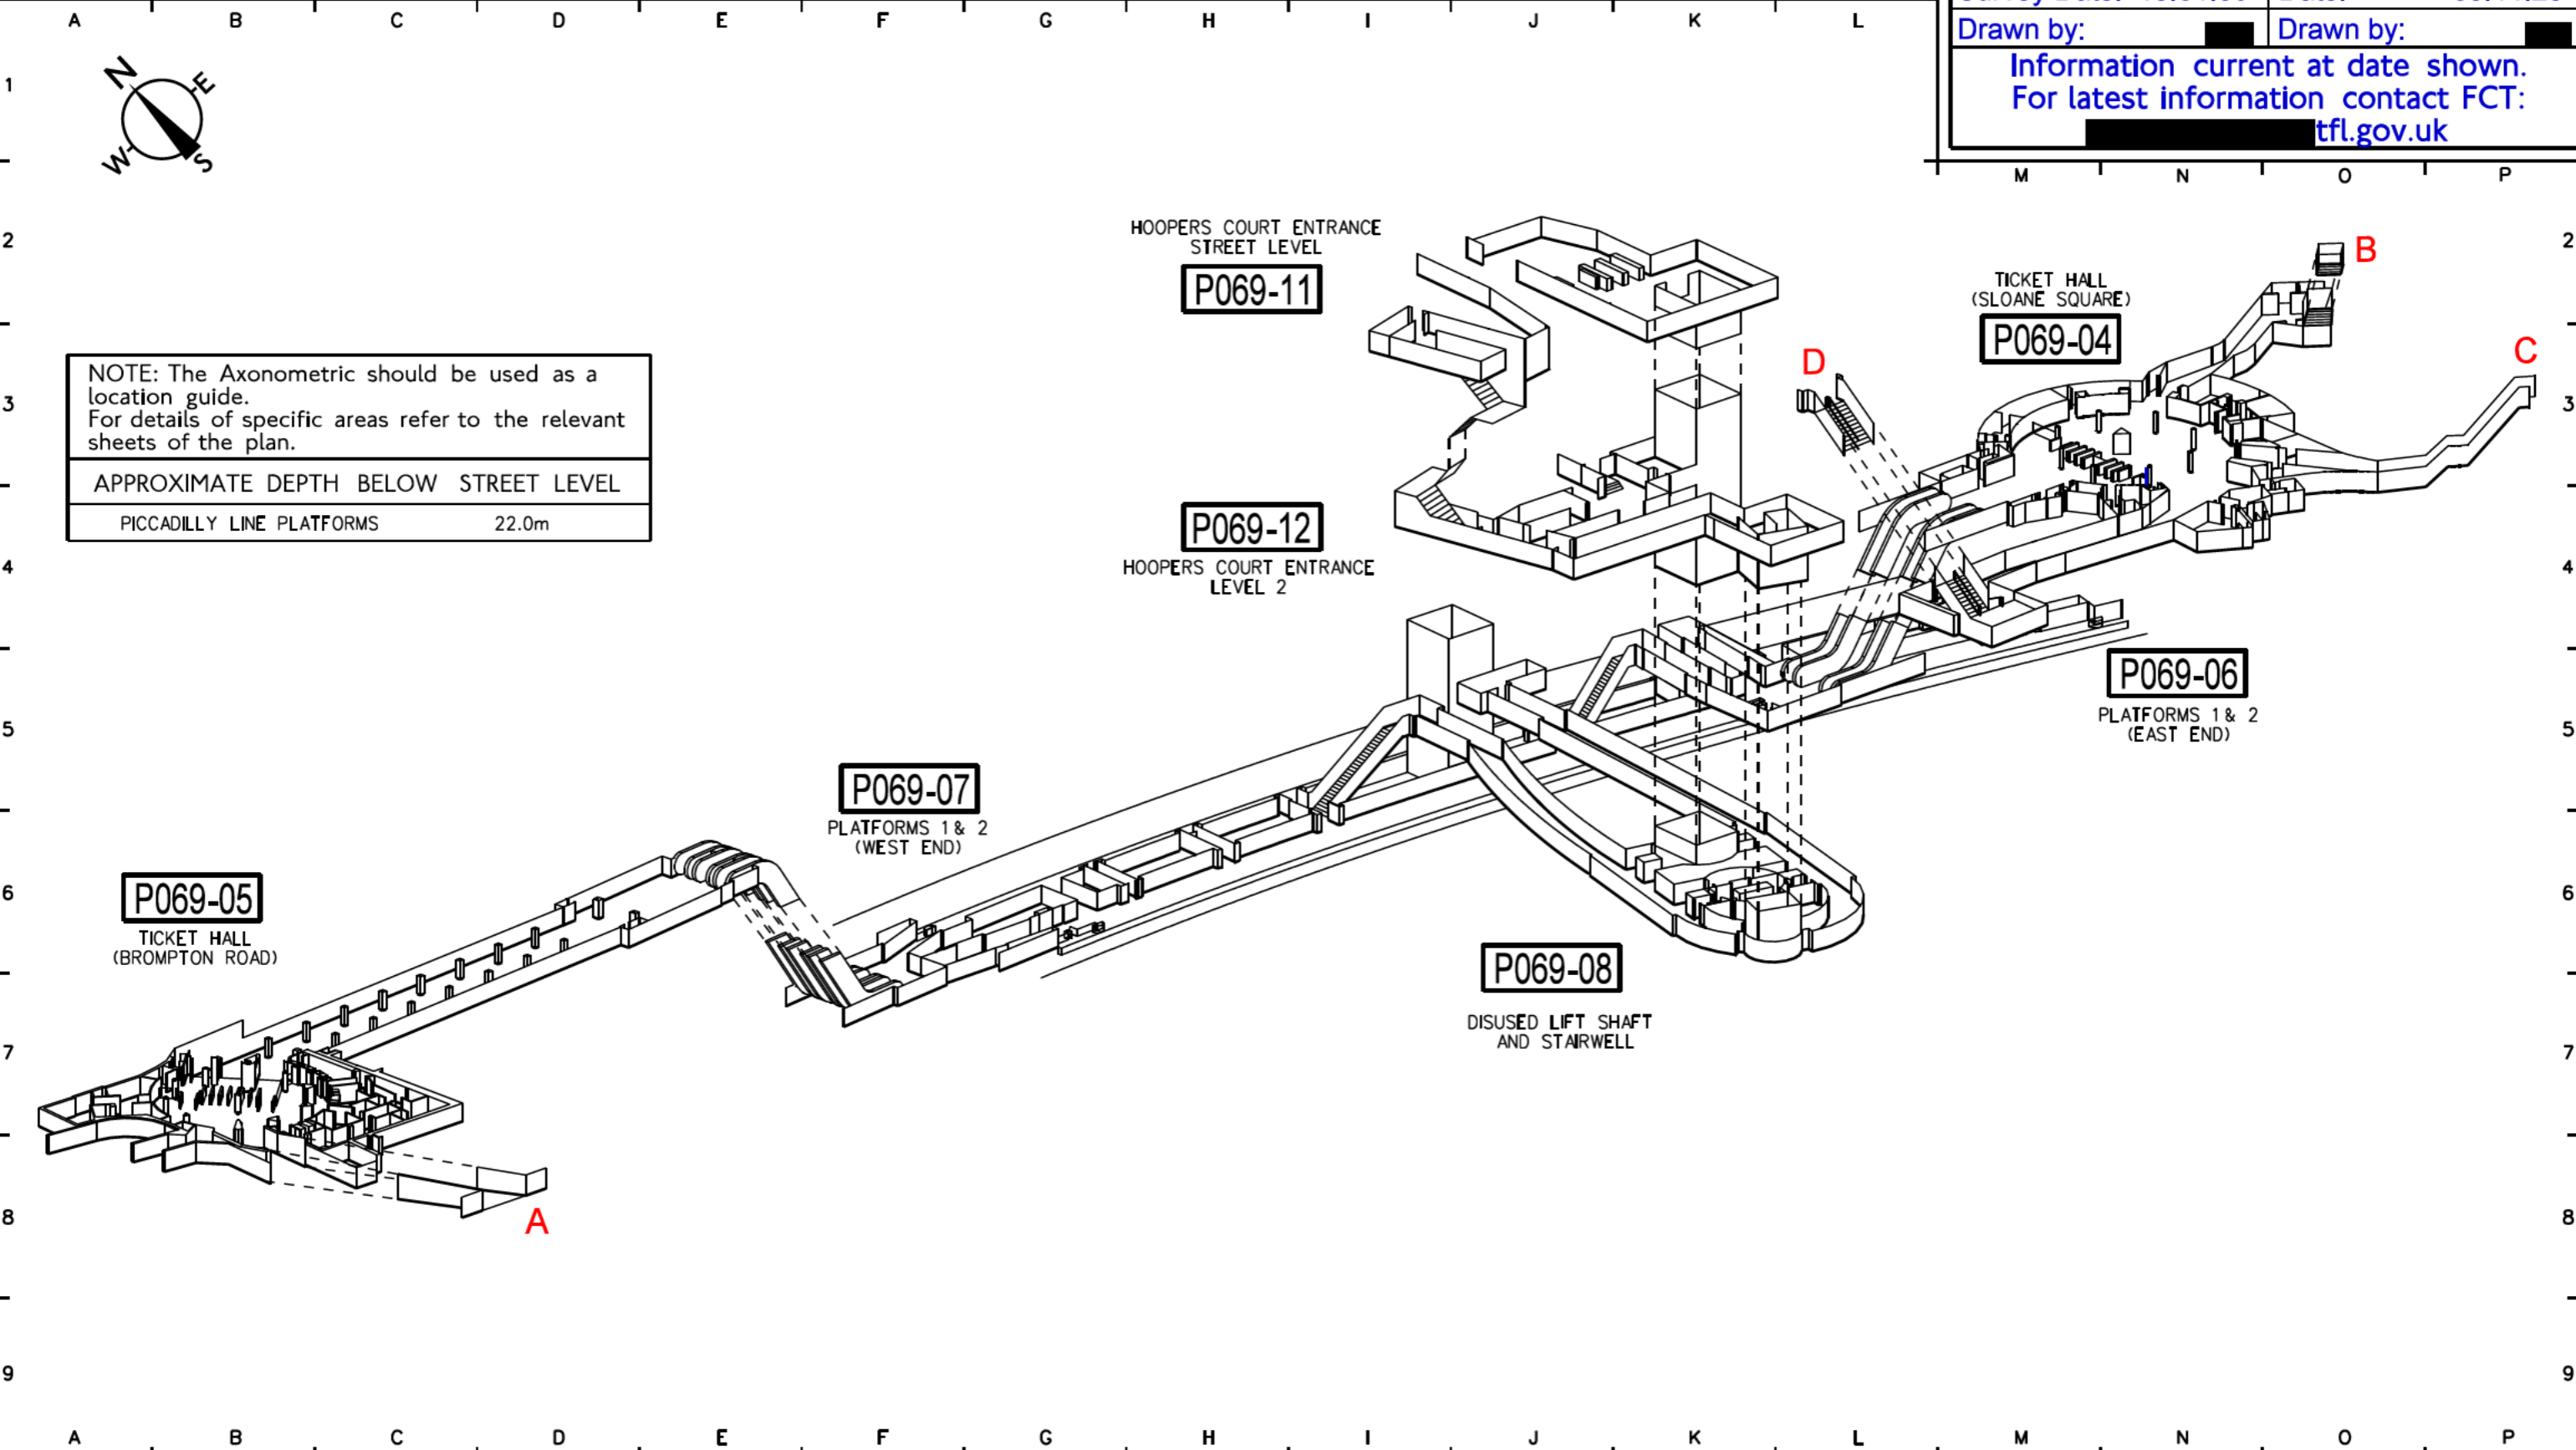

Produced by London Underground Limited. Enquiries should be directed to Auto 55492