


# Stockwell Cross

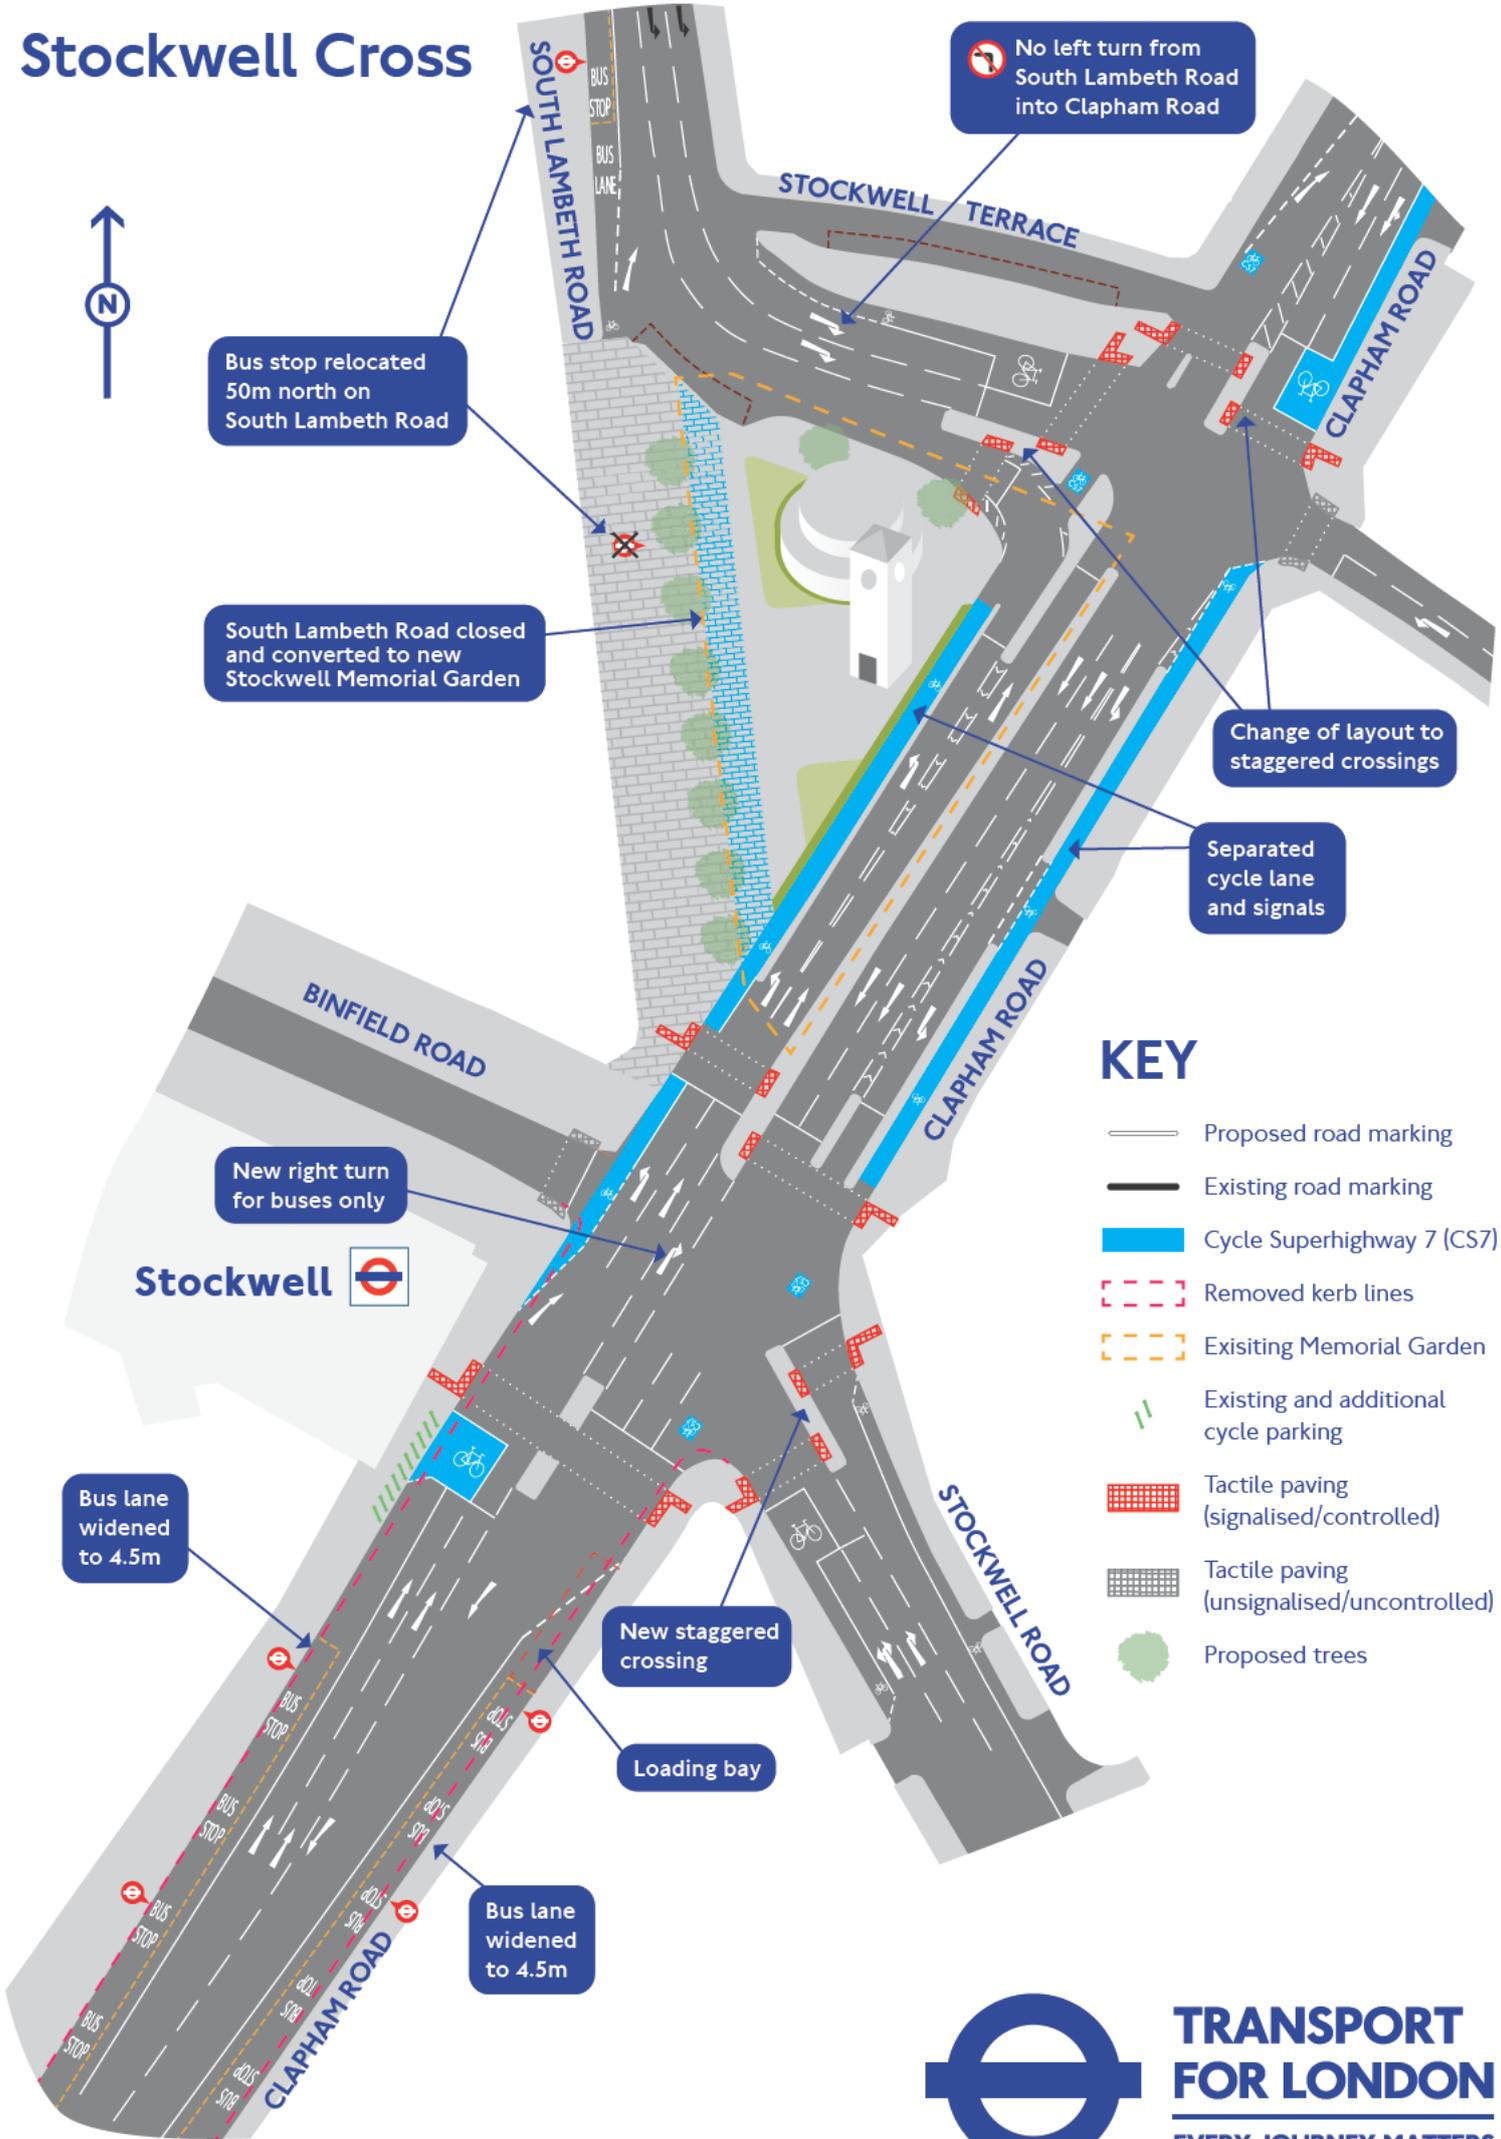

Bus stop relocated 50m north on South Lambeth Road

South Lambeth Road closed and converted to new Stockwell Memorial Garden

No left turn from South Lambeth Road into Clapham Road

Change of layout to staggered crossings

Separated cycle lane and signals

New right turn for buses only

**Stockwell**

Bus lane widened to 4.5m

New staggered crossing

Loading bay

Bus lane widened to 4.5m

## KEY

- Proposed road marking
- Existing road marking
- Cycle Superhighway 7 (CS7)
- Removed kerb lines
- Existing Memorial Garden
- Existing and additional cycle parking
- Tactile paving (signalised/controlled)
- Tactile paving (unsignalised/uncontrolled)
- Proposed trees



**TRANSPORT FOR LONDON**  
EVERY JOURNEY MATTERS