


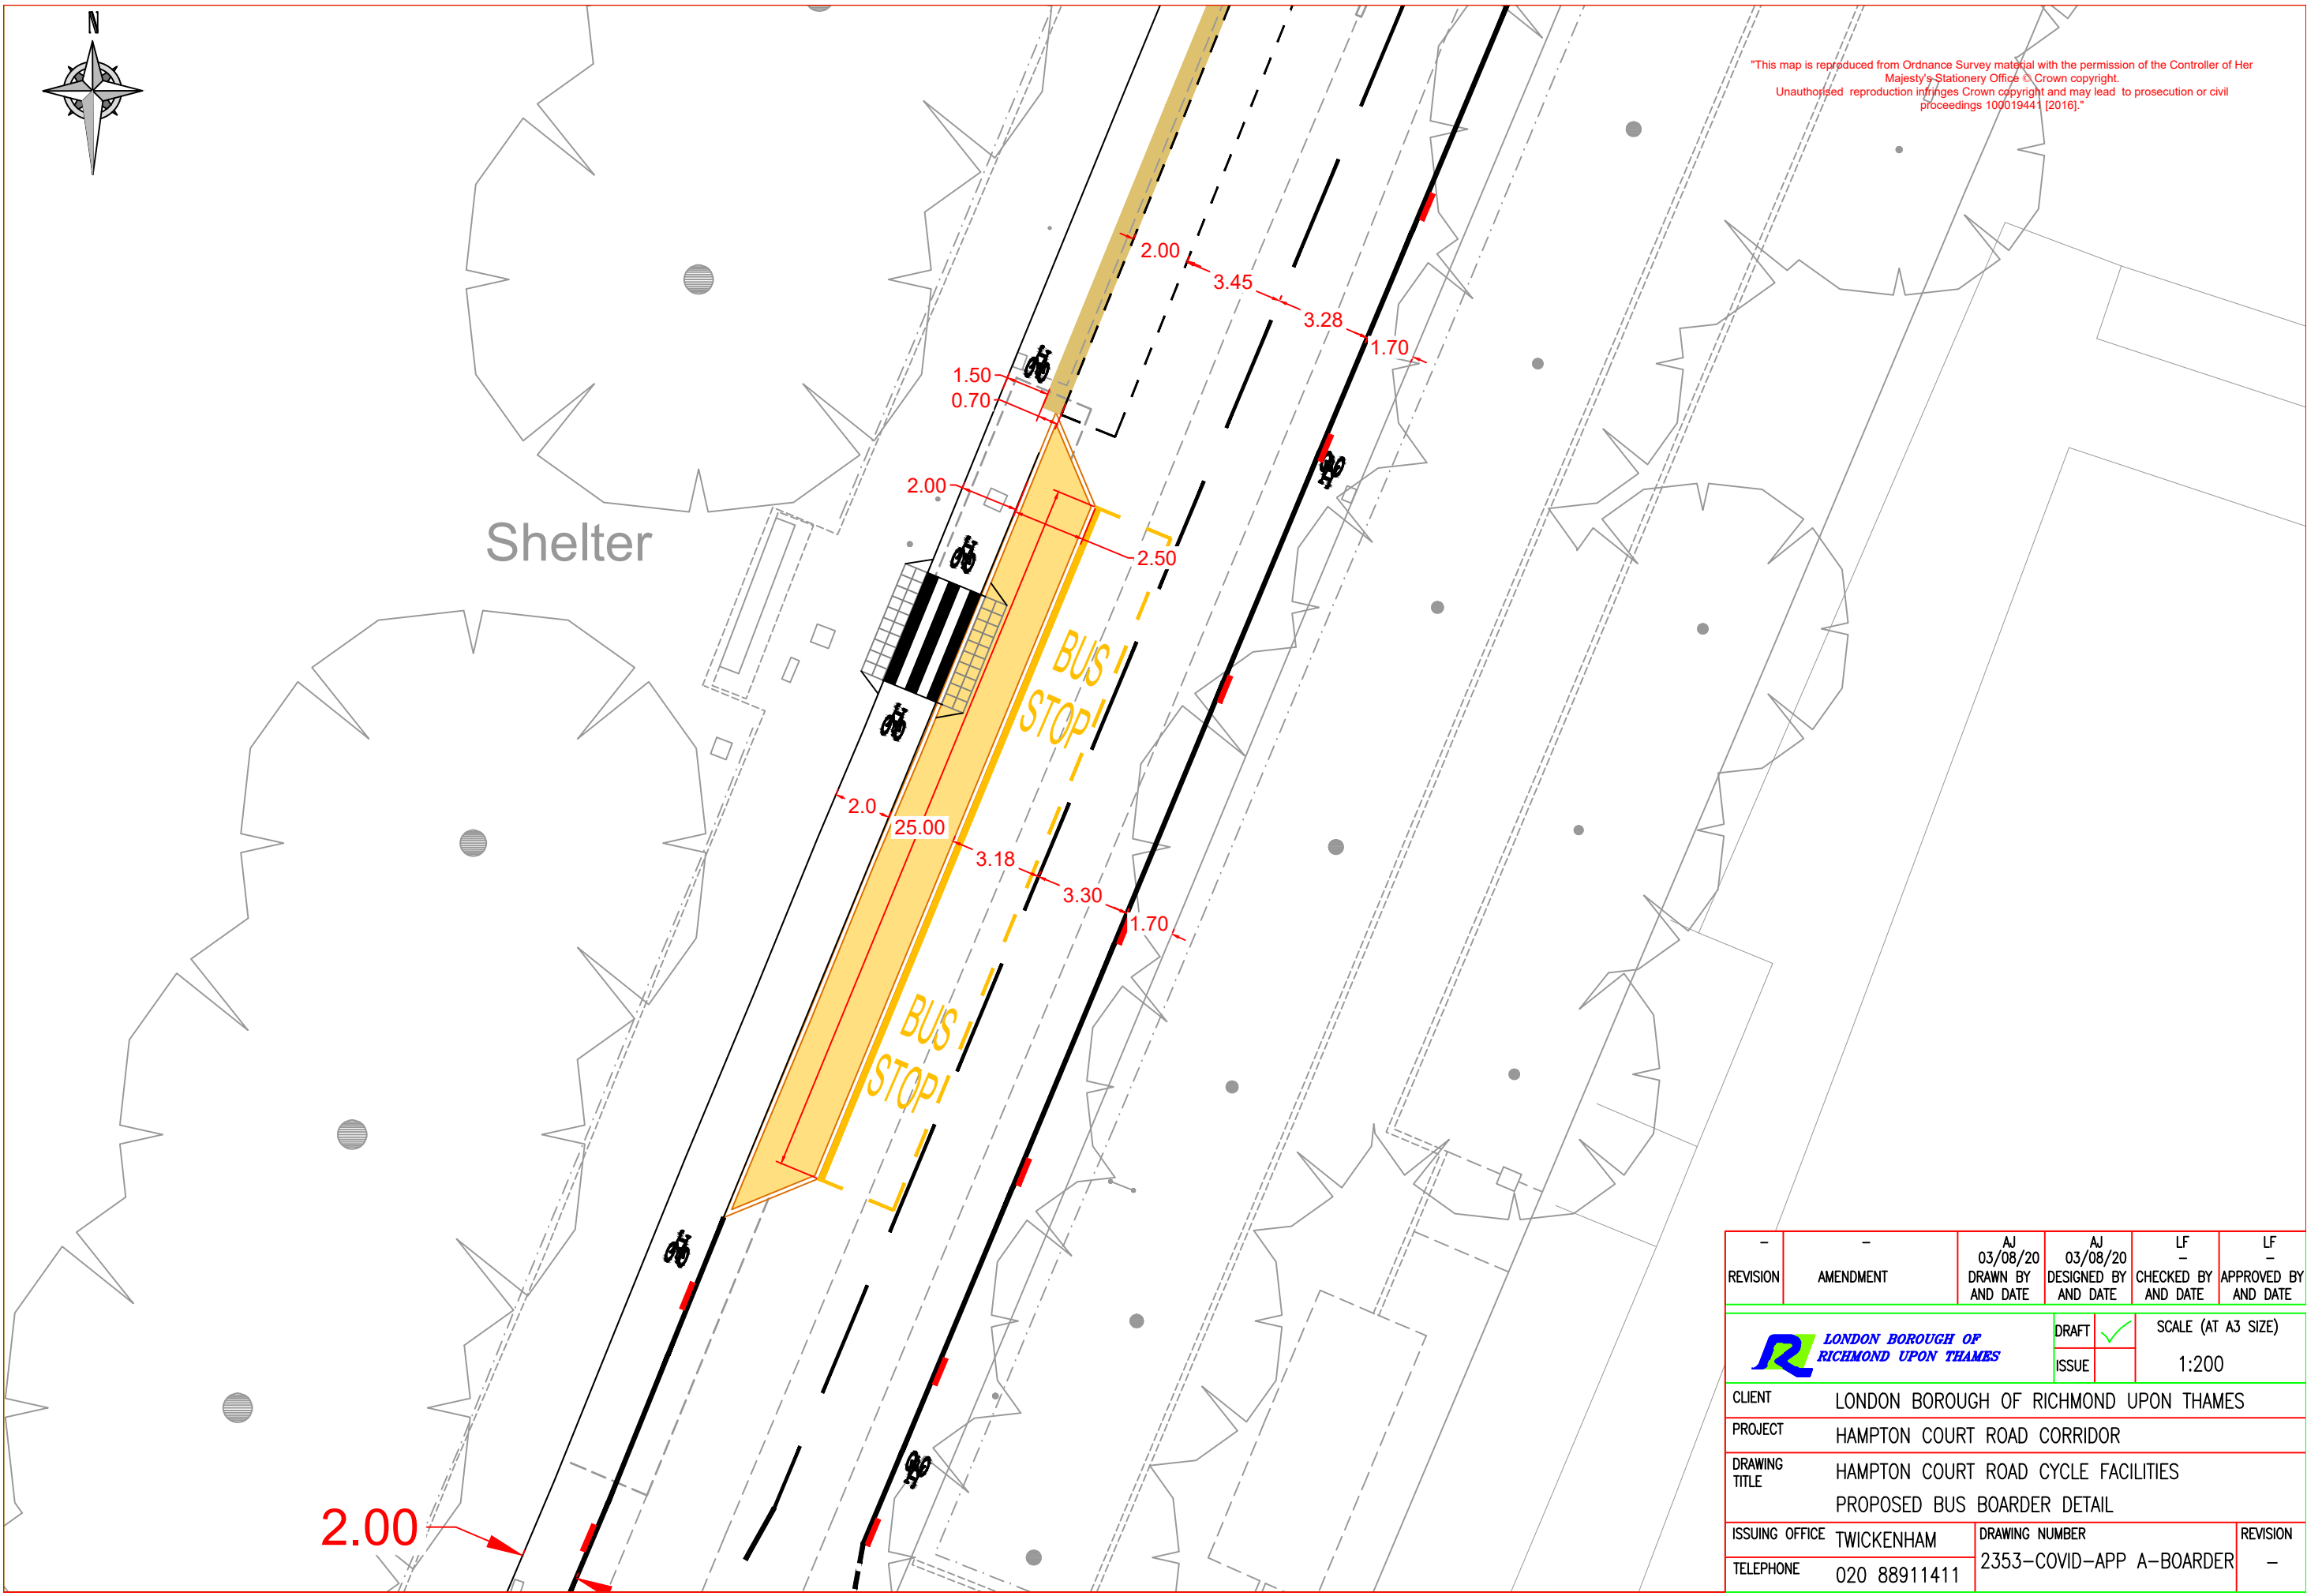

"This map is reproduced from Ordnance Survey material with the permission of the Controller of Her Majesty's Stationery Office © Crown copyright. Unauthorised reproduction infringes Crown copyright and may lead to prosecution or civil proceedings 100019441 [2016]."



REVISION	AMENDMENT	AJ 03/08/20 DRAWN BY AND DATE	AJ 03/08/20 DESIGNED BY AND DATE	LF - CHECKED BY AND DATE	LF - APPROVED BY AND DATE
			DRAFT	<input checked="" type="checkbox"/>	SCALE (AT A3 SIZE)
			ISSUE		1:200
CLIENT	LONDON BOROUGH OF RICHMOND UPON THAMES				
PROJECT	HAMPTON COURT ROAD CORRIDOR				
DRAWING TITLE	HAMPTON COURT ROAD CYCLE FACILITIES PROPOSED BUS BOARDER DETAIL				
ISSUING OFFICE	TWICKENHAM	DRAWING NUMBER		REVISION	
TELEPHONE	020 88911411	2353-COVID-APP A-BOARDER		-	