


Safety Improvements Euston Road / Duke's Road / Churchway

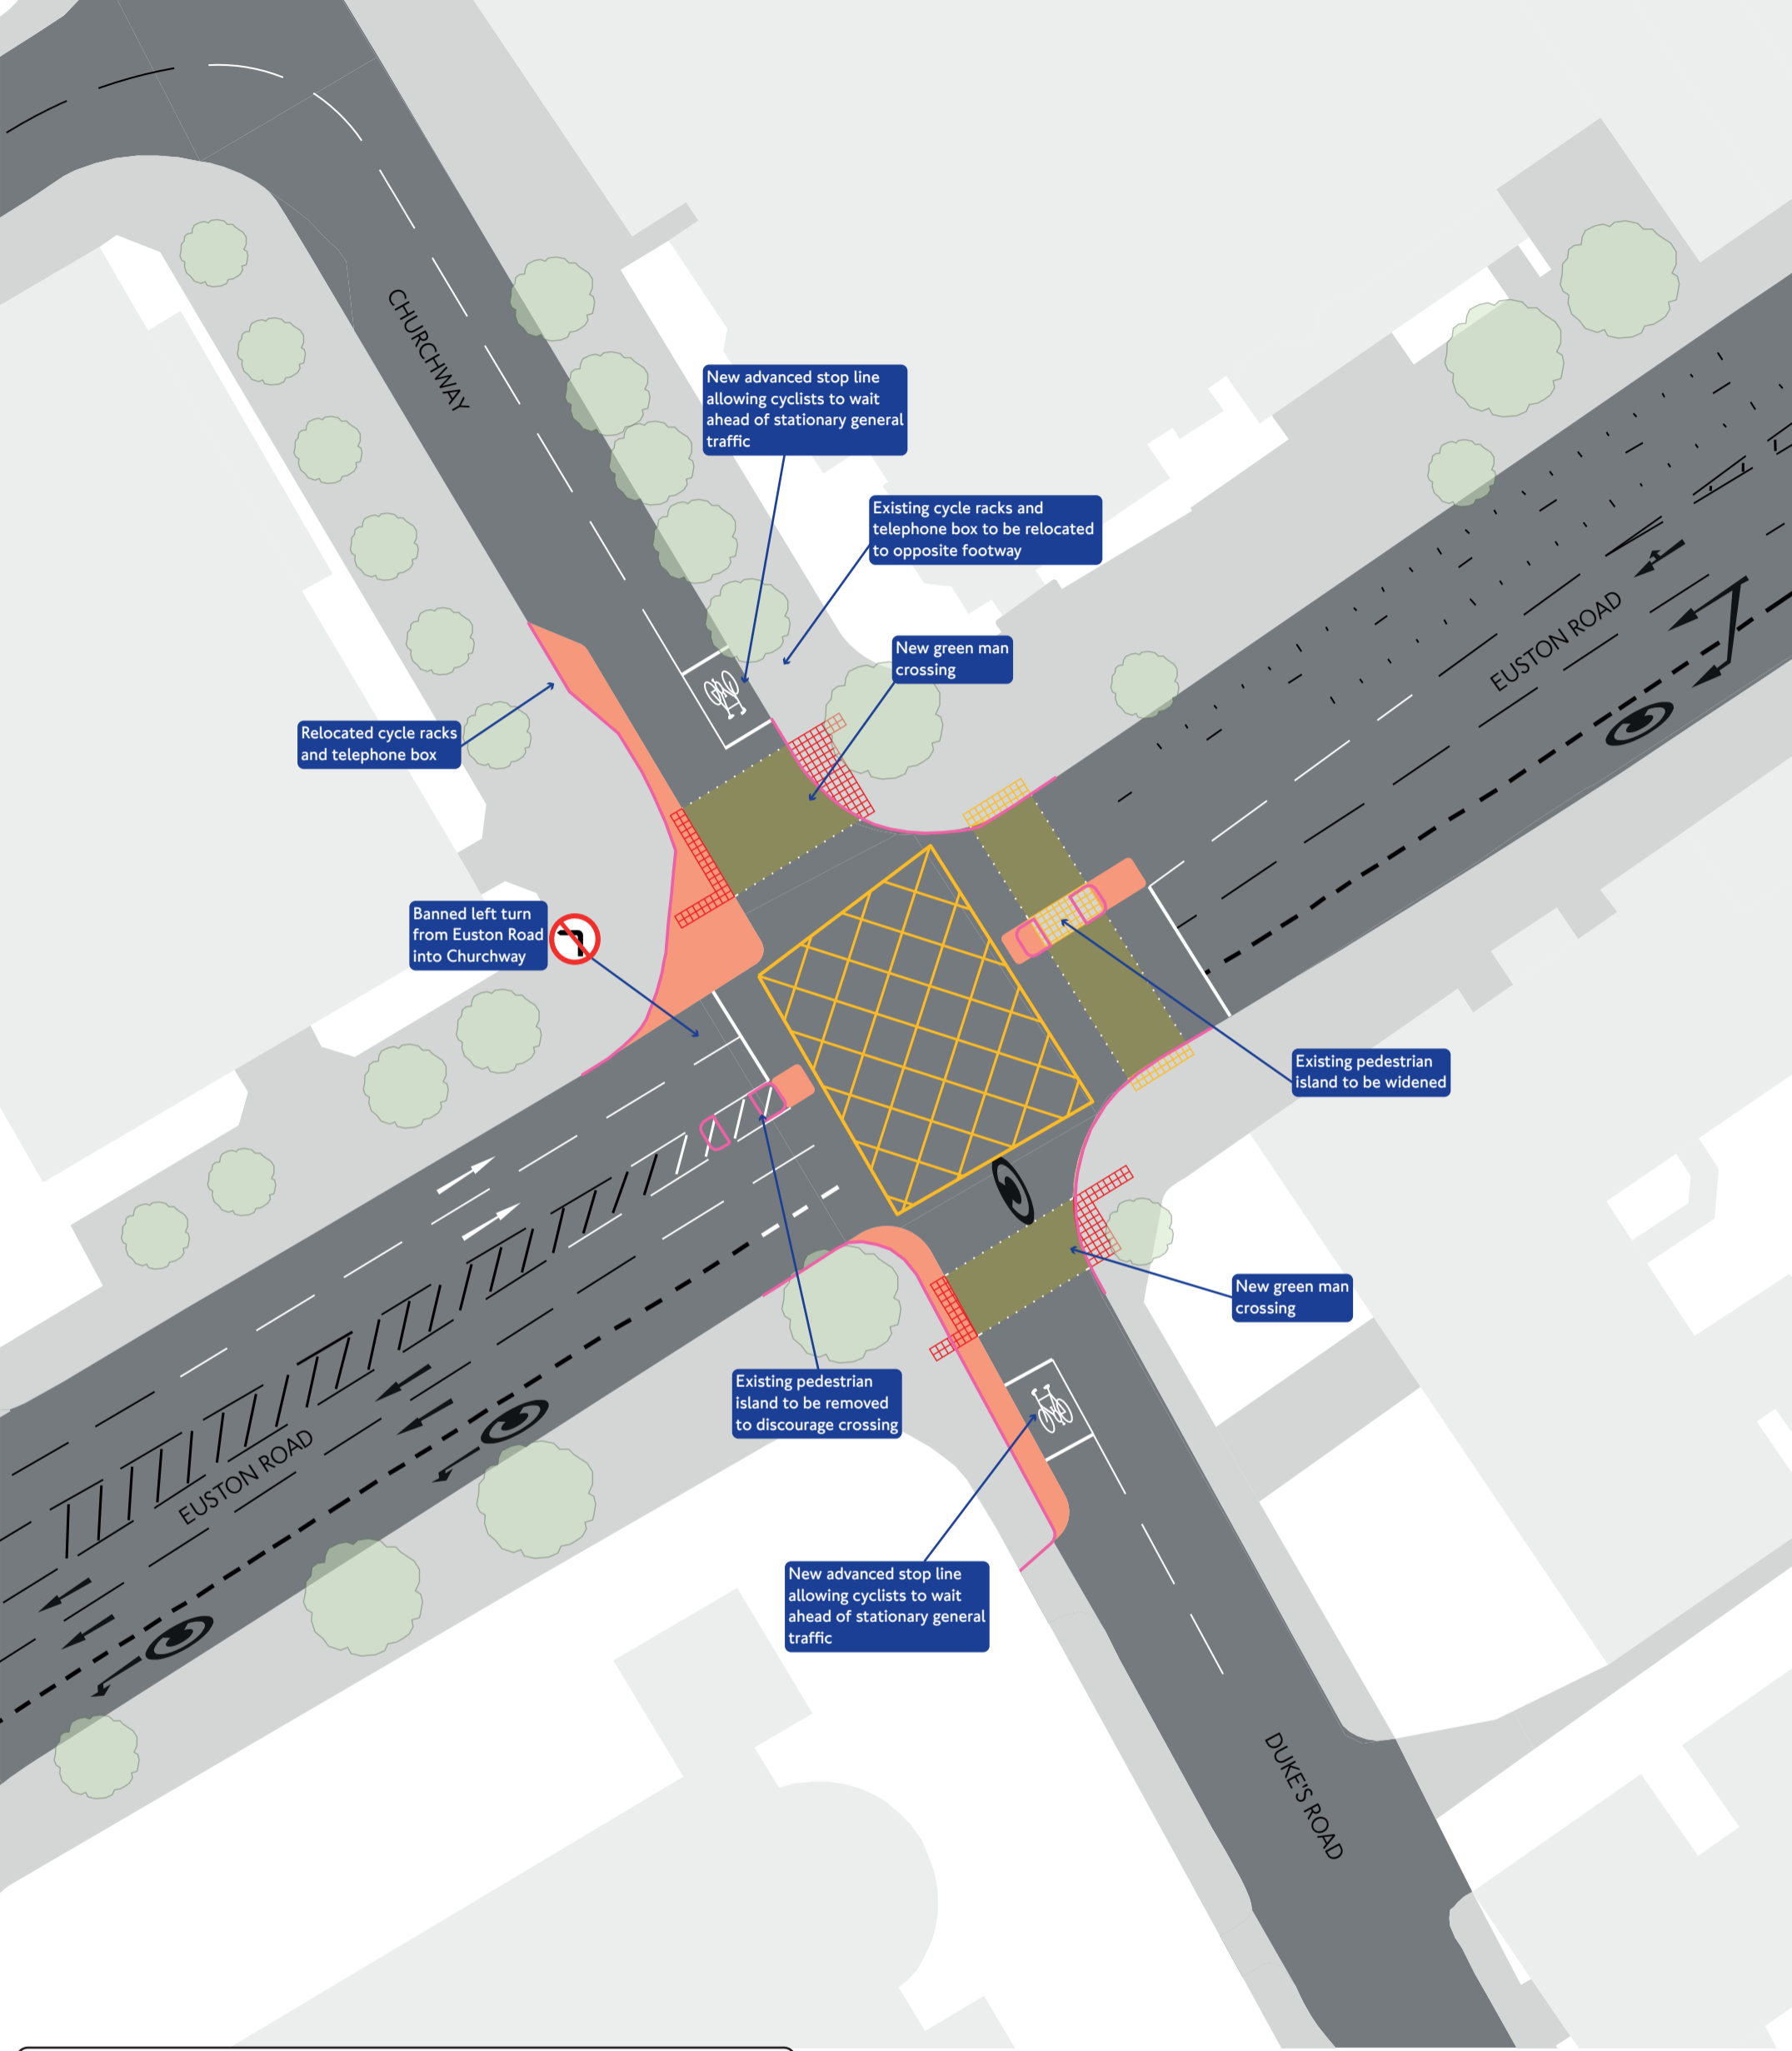

Key:

	Buildings		Pedestrian Crossing
	Carriageway		Existing tree
	Existing kerbline removed		
	New road markings		
	Existing road markings		
	Footway		
	New Footway / Island		