


**Legend**

- Sign location
- Road closed
- Diversion route
- HGV Diversion route
- Speed limit 



Vauxhall Bridge: Phase 1

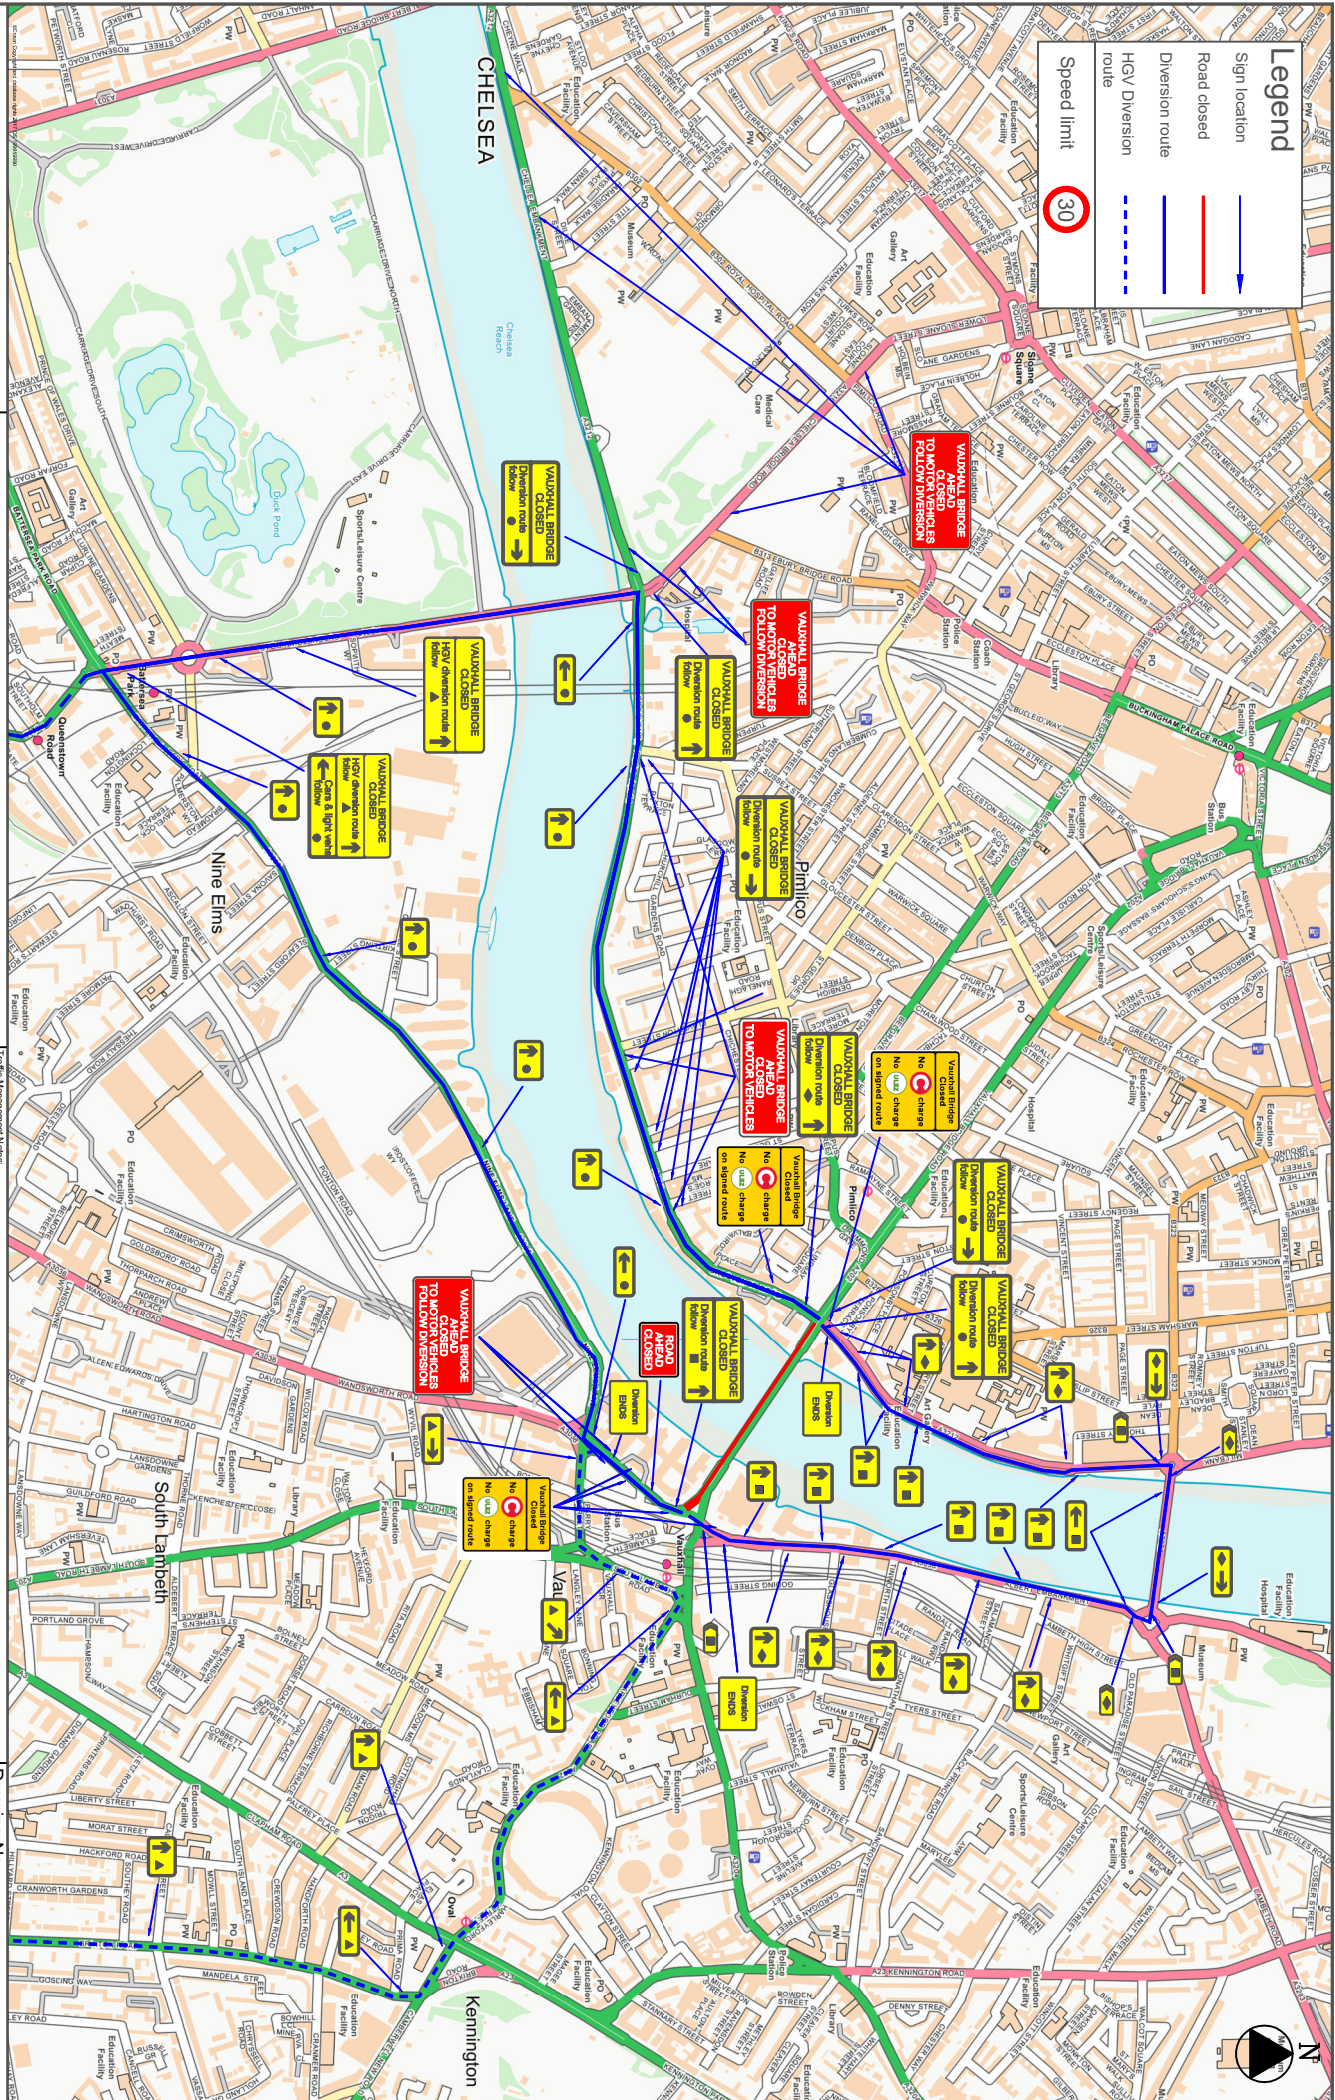

**Traffic Management Notes:**

1. This drawing is to be used in accordance with Chapter 6 of the Traffic Signs Manual 2019, Traffic Signs Regulations and General Directions 2016 to the extent that it is not inconsistent with the provisions of the Road Traffic Act 1988 and the Road Traffic Signs Regulations 2002.
2. All temporary traffic management locations are indicated to suit clearly and are subject to approval from the site team, supervisor or RTMCO.
9. This traffic management drawing is a proposal to be verified, accepted and authorised by the relevant Highway Authority.
10. The site manager must ensure that the drawing is a true and accurate representation of the proposed traffic management and that it meets the requirements of the relevant Highway Authority.
11. The site manager must ensure that the drawing is a true and accurate representation of the proposed traffic management and that it meets the requirements of the relevant Highway Authority.
12. The site manager must ensure that the drawing is a true and accurate representation of the proposed traffic management and that it meets the requirements of the relevant Highway Authority.
13. This drawing is to be used in accordance with Chapter 6 of the Traffic Signs Manual 2019, Traffic Signs Regulations and General Directions 2016 to the extent that it is not inconsistent with the provisions of the Road Traffic Act 1988 and the Road Traffic Signs Regulations 2002.

Drawing No: **D-1678-3F-ARTM-THQ1832**

Scale: **NTS**

Original Size: **A4**

Date: **19/06/20**

© Copyright Tiger Highway