

LEGEND


■ PS Proposed sign and posts

NOTES

- All dimensions are in metres unless otherwise stated. Do not scale from this drawing.
- The information shown on this drawing is based on an OS base.
- This drawing is to be read in conjunction with LB Southwark Streetscape Design Guidance (SSDM) and all relevant contract clauses.
- Traffic management is to be in accordance with Chapter 8 of the Traffic Signs Manual and Safety at Street Works and Road Works.
- Contractor to scan for services prior to excavation and refer to utility records.
- Contractor to maintain access to all properties and businesses at all times and agree alternative access arrangements with stakeholders.
- Contractor to check structural stability of existing sign posts prior to installation of new signs.
- Damaged slabs, blocks or kerbs as part of the adjacent construction works to be reinstated to match existing.
- Drawing to be printed at A3 for clarity.

DRAFT


LOCATION PLAN

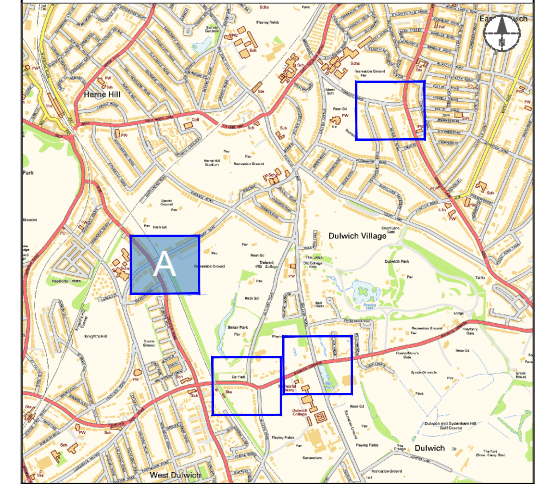

TRAFFIC SIGNS SCHEDULE

Sign Reference	Sign Description & Drawing Ref	TSRGD Ref no. (2002) 2016- Schedule, Part, Item	Sign Face	Sign Details							Illumination		Post Details				Foundation Details			Comments (Description, Orientation, Bracket/Mounting type, Back to Back sign, Concrete Class etc.)	
				'x' Height (mm)	Width (mm)	Height (mm)	Area (m ²)	Offset From Kerface (mm)	Mounting Height (mm)	Sign Separation (mm)	Illuminated	Reflectorised Class	New/Existing/LC	No. of Posts	Post type	Diameter/ Section (mm)	Total Post Length (mm)	Depth (mm)	Diameter/ Length (mm)		Width (mm)
PS-14	Advanced warning map-type sign	N/A		75	1610	1380	2.22	450	2500	N/A	Yes	R3B Microprismatic	New sign posts (Steel/S235)	2	Square	100.0X100.0X3.6	5080	1200	300	300	Sign facing Eastbound traffic on Turney Road, before reaching junction with Croxted Road.
PS-15	Advanced warning map-type sign	N/A		75	1815	1530	2.78	450	2500	N/A	Yes	R3B Microprismatic	New sign posts (Steel/S235)	2	Square	100.0X100.0X3.6	5330	1300	300	300	Sign facing Southbound traffic on Croxted Road, before reaching junction with Turney Road.
PS-16	Advanced warning map-type sign	N/A		75	1890	1135	2.14	450	2500	N/A	Yes	R3B Microprismatic	New sign posts (Steel/S235)	2	Square	100.0X100.0X3.6	4785	1150	300	300	Sign facing Northbound traffic on Croxted Road, before reaching junction with Turney Road.

0	27/08/20	FIRST ISSUE	STB	AWM	AMC
REV	DATE	REVISION DESCRIPTION / DETAILS	DRN BY	CHKD BY	APPRD BY
<p>Shaping Southwark's Highways 160 TOOLEY STREET LONDON SE1P 5LX</p>					
PROJECT:					
DULWICH LOW TRAFFIC NEIGHBOURHOOD					
TITLE:					
WARNING SIGNAGE DESIGN LAYOUTS SHEET 1 OF 4					
CONTRACT NO: 60493382-COWS			DRAWN	STB	
SCALE: 1 : 1000 @ A3			DESIGNED	STB	
PURPOSE: DISCUSSION			CHECKED	AWM	
DRAWING NO: 60493382-COWS-100-01			APPROVED	AMC	
DATE DRAWN: 24 AUGUST 2020			REV:	0	
DATE ISSUED: 27 AUGUST 2020					

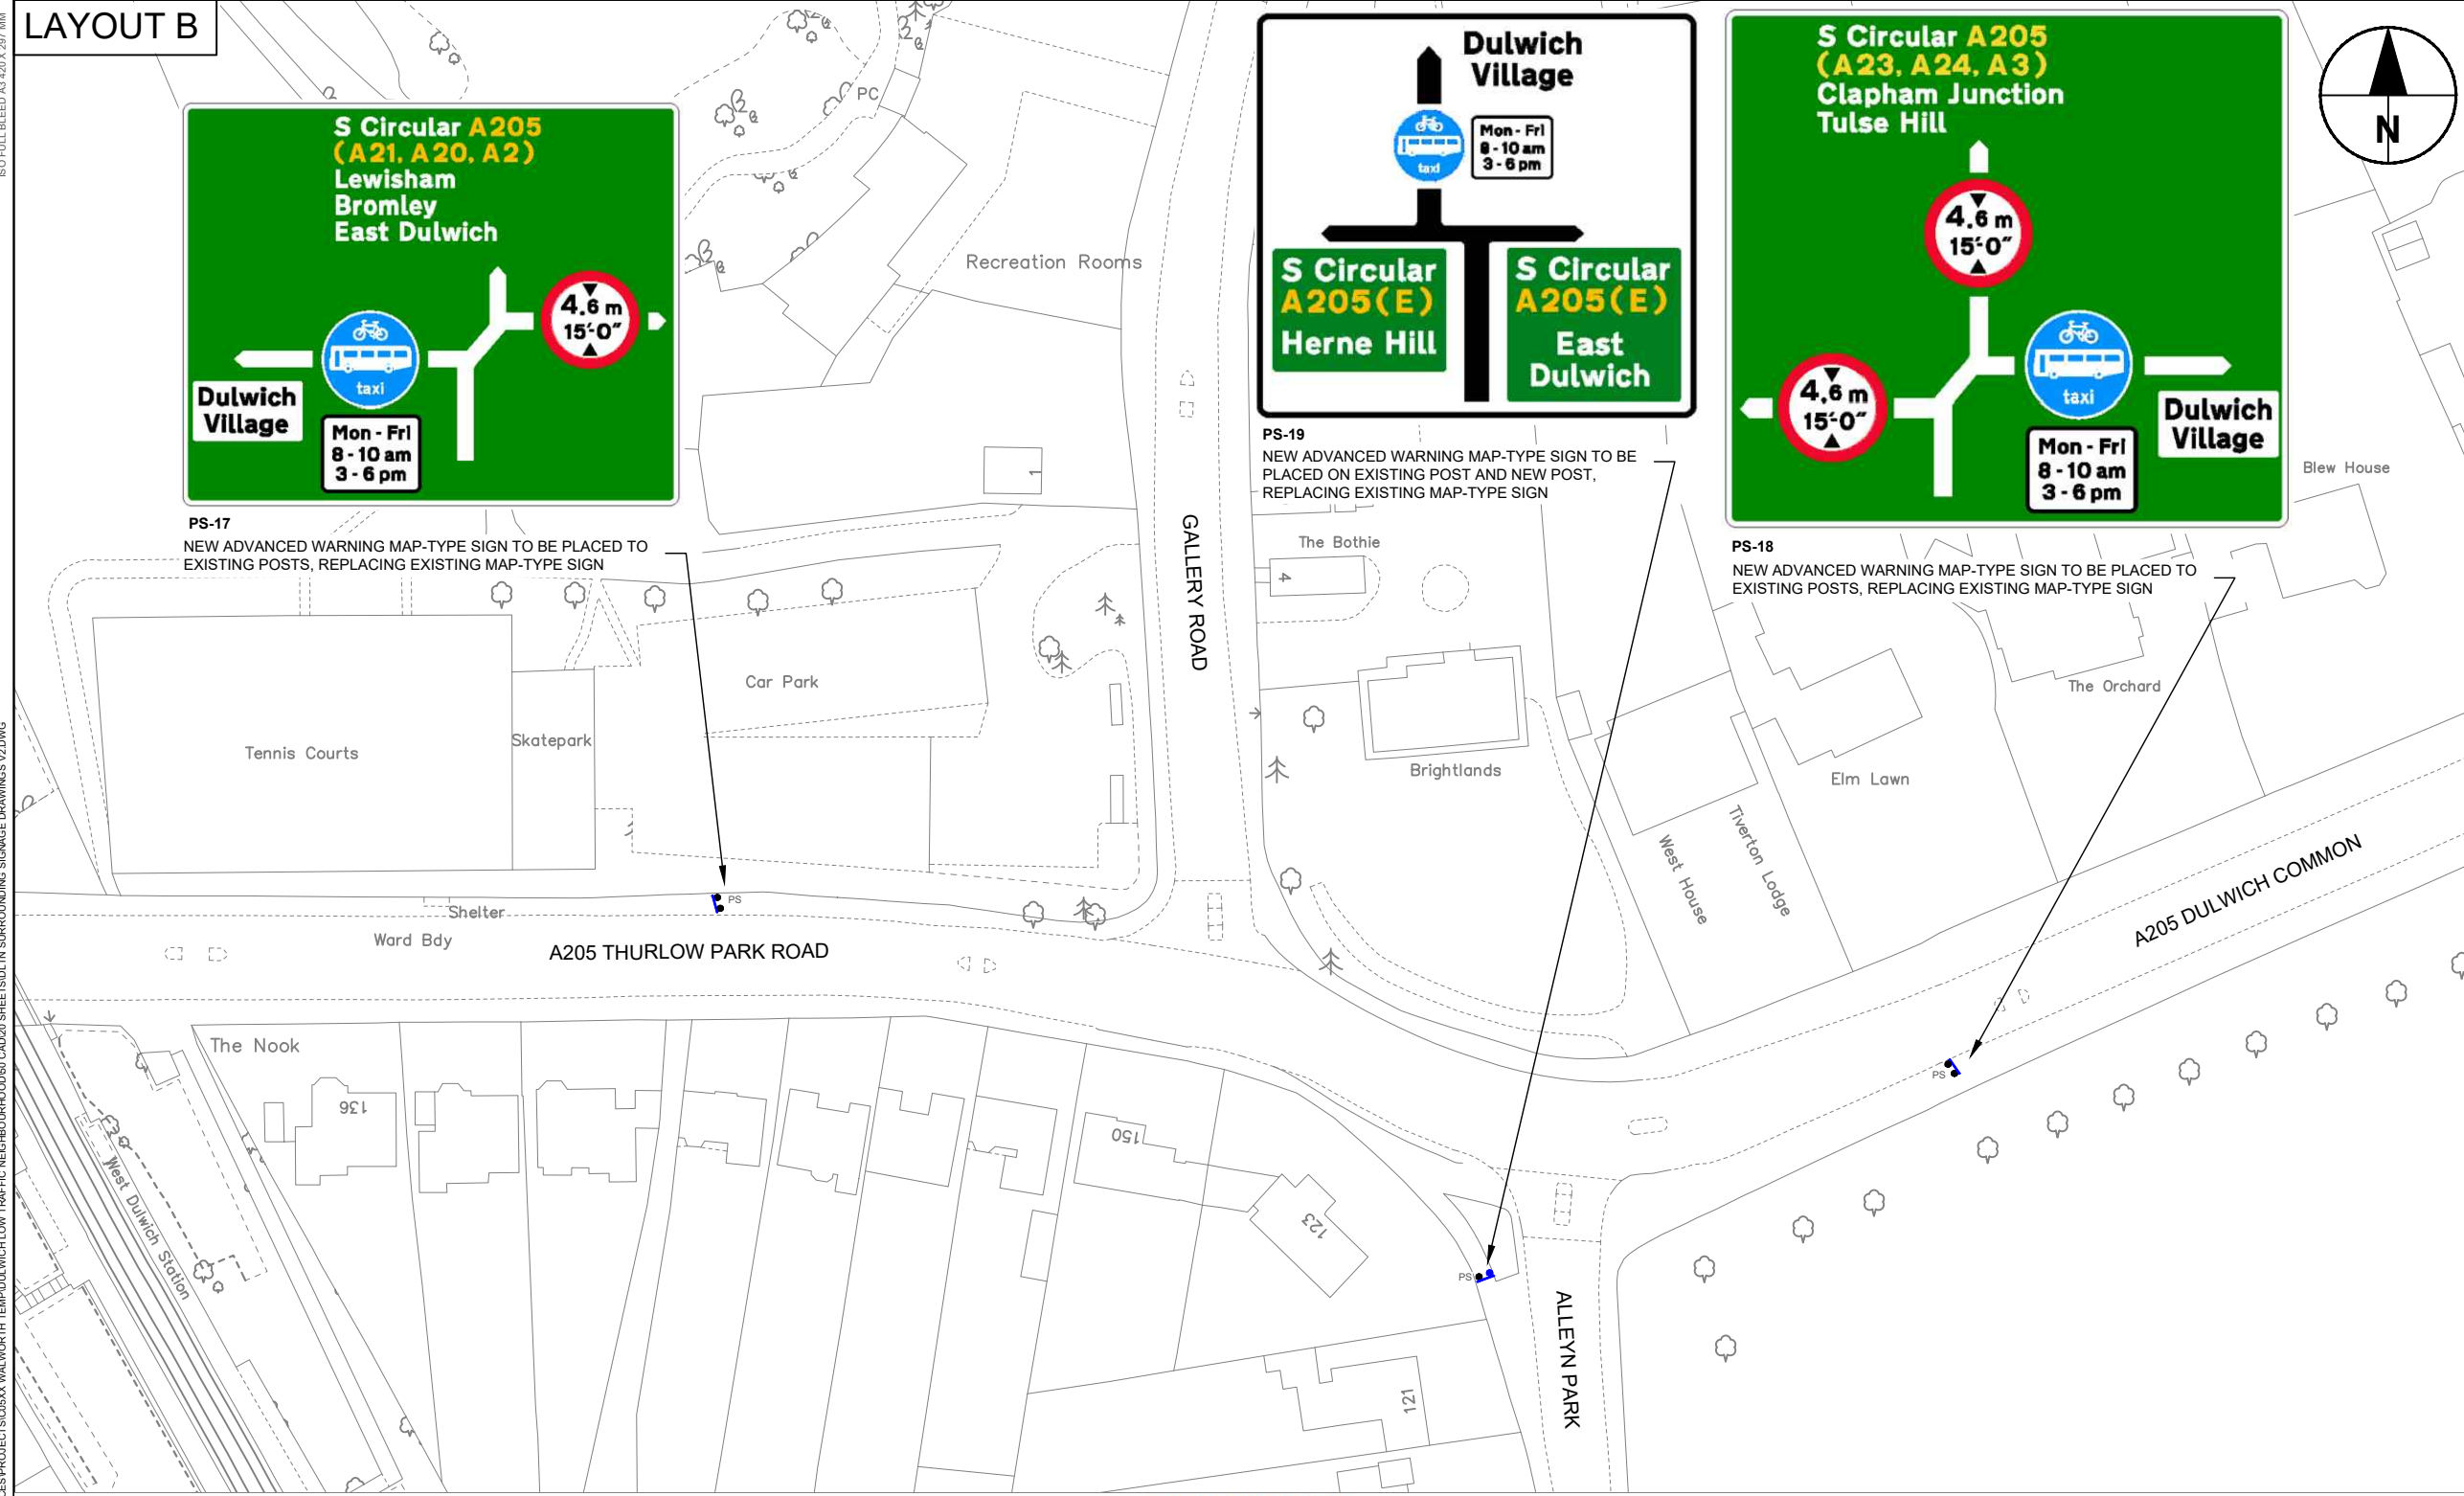

LEGEND


- PS Proposed sign on existing sign posts
- PS Proposed sign on existing sign post and new sign post

NOTES

- All dimensions are in metres unless otherwise stated. Do not scale from this drawing.
- The information shown on this drawing is based on an OS base.
- This drawing is to be read in conjunction with LB Southwark Streetscape Design Guidance (SSDM) and all relevant contract clauses.
- Traffic management is to be in accordance with Chapter 8 of the Traffic Signs Manual and Safety at Street Works and Road Works.
- Contractor to scan for services prior to excavation and refer to utility records.
- Contractor to maintain access to all properties and businesses at all times and agree alternative access arrangements with stakeholders.
- Contractor to check structural stability of existing sign posts prior to installation of new signs.
- Damaged slabs, blocks or kerbs as part of the adjacent construction works to be reinstated to match existing.
- Drawing to be printed at A3 for clarity.

DRAFT

LOCATION PLAN

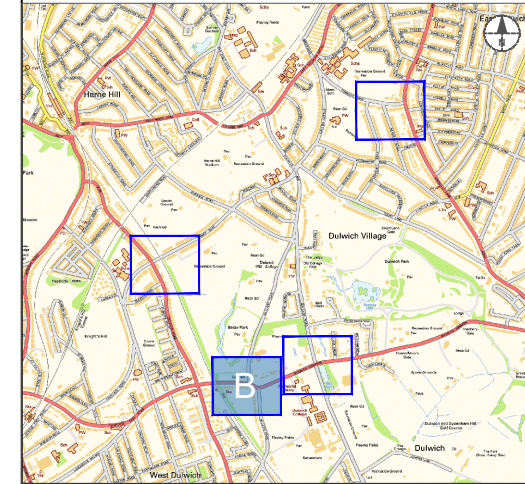

TRAFFIC SIGNS SCHEDULE

Sign Reference	Sign Details											Illumination		Post Details				Foundation Details			Comments (Description, Orientation, Bracket/Mounting type, Back to Back sign, Concrete Class etc.)
	Sign Description & Drawing Ref	TSRGD Ref no. (2002) 2016- Schedule, Part, Item	Sign Face	'x' Height (mm)	Width (mm)	Height (mm)	Area (m ²)	Offset From Kerf (mm)	Mounting Height (mm)	Sign Separation (mm)	Offset From Kerf (mm)	Reflectorised Class	New/Existing/LC	No. of Posts	Post type	Diameter/ Section (mm)	Total Post Length (mm)	Depth (mm)	Diameter/ Length (mm)	Width (mm)	
PS-17	Advanced warning map-type sign	N/A		75	2875	2315	6.66	450	2500	N/A	Yes	R3B Microprismatic	Existing sign posts		Existing sign posts				Existing sign posts		Sign facing Eastbound traffic on A205, before reaching junction with Gallery Road/Alleyn Park.
PS-18	Advanced warning map-type sign	N/A		75	2955	2690	7.95	450	2500	N/A	Yes	R3B Microprismatic	Existing sign posts		Existing sign posts				Existing sign posts		Sign facing Westbound traffic on A205, before reaching junction with Gallery Road/Alleyn Park.
PS-19	Advanced warning map-type sign	N/A		75	2075	1905	3.95	450	2400	N/A	Yes	R3B Microprismatic	New sign posts (Steel/S355)	1	Square	90.0x90.0x6.3	5990	1600	300	300	Sign facing Northbound traffic on Alleyn Park, before reaching junction with A205.


0	27/08/20	FIRST ISSUE	STB	AWM	AMC
REV	DATE	REVISION DESCRIPTION / DETAILS	DRN BY	CHKD BY	APPRVD BY
<p>Shaping Southwark's Highways</p> <p>160 TOOLEY STREET LONDON SE1P 5LX</p>					
PROJECT:					
DULWICH LOW TRAFFIC NEIGHBOURHOOD					
TITLE:					
WARNING SIGNAGE DESIGN LAYOUTS SHEET 2 OF 4					
CONTRACT NO: 60493382-COWS			DRAWN	STB	
SCALE: 1 : 1000 @ A3			DESIGNED	STB	
PURPOSE: DISCUSSION			CHECKED	AWM	
DRAWING NO: 60493382-COWS-100-01			APPROVED	AMC	
DATE DRAWN: 24 AUGUST 2020			REV:	0	
DATE ISSUED: 27 AUGUST 2020					

LAYOUT C


Howletts Meade

Oakfield


Tappen House

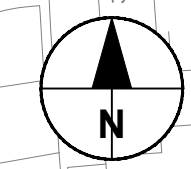

PS-20
NEW ADVANCED WARNING MAP-TYPE SIGN TO BE PLACED TO EXISTING POSTS, REPLACING EXISTING MAP-TYPE SIGN

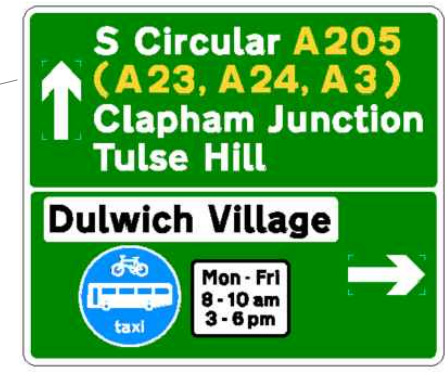

PS-22
NEW ADVANCED WARNING MAP-TYPE SIGN TO BE PLACED TO EXISTING POSTS, REPLACING EXISTING MAP-TYPE SIGN

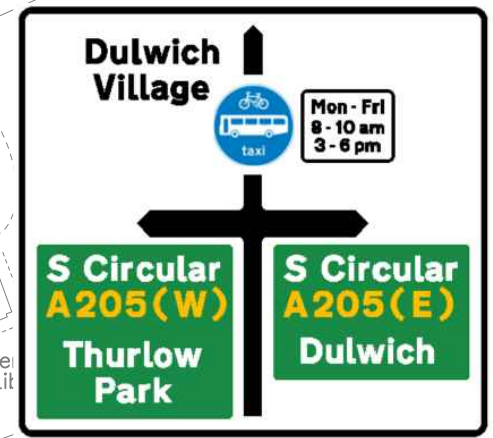


PS-21
NEW ADVANCED WARNING MAP-TYPE SIGN TO BE PLACED ON NEW POSTS

- LEGEND**
- PS Existing sign on existing sign posts
 - PS Proposed sign and posts

- NOTES**
- All dimensions are in metres unless otherwise stated. Do not scale from this drawing.
 - The information shown on this drawing is based on an OS base.
 - This drawing is to be read in conjunction with LB Southwark Streetscape Design Guidance (SSDM) and all relevant contract clauses.
 - Traffic management is to be in accordance with Chapter 8 of the Traffic Signs Manual and Safety at Street Works and Road Works.
 - Contractor to scan for services prior to excavation and refer to utility records.
 - Contractor to maintain access to all properties and businesses at all times and agree alternative access arrangements with stakeholders.
 - Contractor to check structural stability of existing sign posts prior to installation of new signs.
 - Damaged slabs, blocks or kerbs as part of the adjacent construction works to be reinstated to match existing.
 - Drawing to be printed at A3 for clarity.

DRAFT

LOCATION PLAN

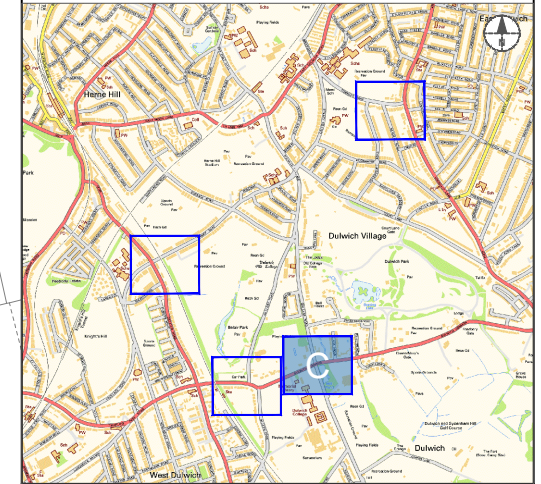

TRAFFIC SIGNS SCHEDULE

Sign Reference	Sign Details										Illumination		Post Details				Foundation Details			Comments (Description, Orientation, Bracket/Mounting type, Back to Back sign, Concrete Class etc.)		
	Sign Description & Drawing Ref	TSRGD Ref no. (2002) 2016- Schedule, Part, Item	Sign Face	'x Height (mm)	Width (mm)	Height (mm)	Area (m ²)	Offset From Kerface (mm)	Mounting Height (mm)	Sign Separation (mm)	Illuminated	Reflectorised Class	New/Existing/LC	No. of Posts	Post type	Diameter/ Section (mm)	Total Post Length (mm)	Depth (mm)	Diameter/ Length (mm)		Width (mm)	
PS-20	Advanced warning map-type sign	N/A		100	2175	2085	4.53	450	2500	50	Yes	R3B Microprismatic	Existing sign posts		Existing sign posts							Sign facing Eastbound traffic on A205, before reaching junction with College Road.
PS-21	Advanced warning map-type sign	N/A		75	1960	1795	3.52	450	2100	50	Yes	R3B Microprismatic	New sign posts (Steel/S355)	2	Square	100.0X100.0X4.0	6135	1550	300	300		Sign facing Northbound traffic on College Road, before reaching junction with A205.
PS-22	Advanced warning map-type sign	N/A		100	2185	1870	4.09	450	2500	50	Yes	R3B Microprismatic	Existing sign posts		Existing sign posts							Sign facing Westbound traffic on A205, before reaching junction with College Road.

0	27/08/20	FIRST ISSUE	STB	AWM	AMC
REV	DATE	REVISION DESCRIPTION / DETAILS	DRN BY	CHKD BY	APPRVD BY


PROJECT:
DULWICH LOW TRAFFIC NEIGHBOURHOOD

TITLE:
WARNING SIGNAGE DESIGN LAYOUTS SHEET 3 OF 4


CONTRACT NO:	60493382-COWS	DRAWN	STB
SCALE:	1 : 1000 @ A3	DESIGNED	STB
DRAWING NO:	60493382-COWS-100-01	CHECKED	AWM
DATE DRAWN:	24 AUGUST 2020	APPROVED	AMC
DATE ISSUED:	27 AUGUST 2020	REV:	0

BASED UPON THE ORDNANCE SURVEY 1:250 MAPPING WITH THE PERMISSION OF THE CONTROLLER OF HER MAJESTY'S STATIONARY OFFICE © CROWN COPYRIGHT 2018. UNAUTHORISED REPRODUCTION AND ANY CROWN COPYRIGHT INFRINGES MAY LEAD TO PROSECUTION OR CIVIL PROCEEDINGS. ON BEHALF OF LONDON BOROUGH OF SOUTHWARK. LICENCE NO. 0100019252.


ISO FULL BLEED A3 420 X 297 MM
ULKCRD\FP001\UKCRD\FP001\1\PROJECTS\TRAFFIC - SOUTHARK HAPS 2014\1906 LOT C PROFESSIONAL SERVICES\PROJECTS\000\X\W\WORTH TEMPLE\WICHLOW TRAFFIC\NEIGHBOURHOODS\CAD20 SHEETS\DLTN\SURROUNDING SIGNAGE DRAWINGS\YD\DWG

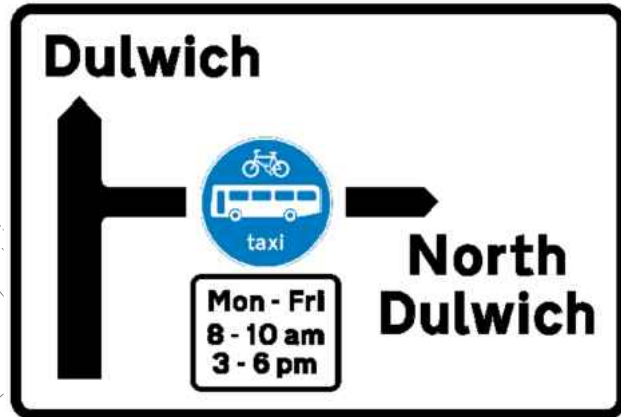

PS-23
NEW ADVANCED WARNING MAP-TYPE SIGN TO BE PLACED ON NEW POSTS

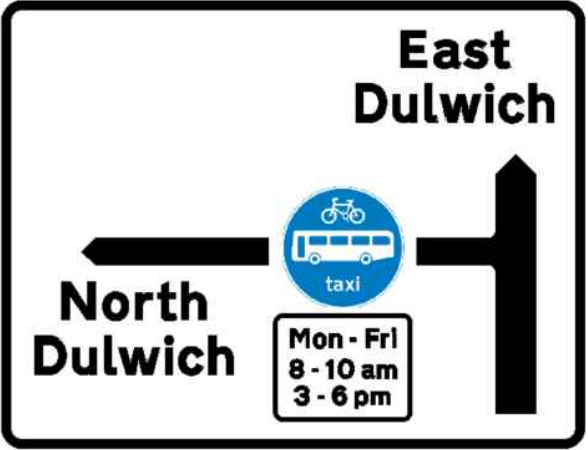

PS-24
NEW ADVANCED WARNING MAP-TYPE SIGN TO BE PLACED ON NEW POSTS

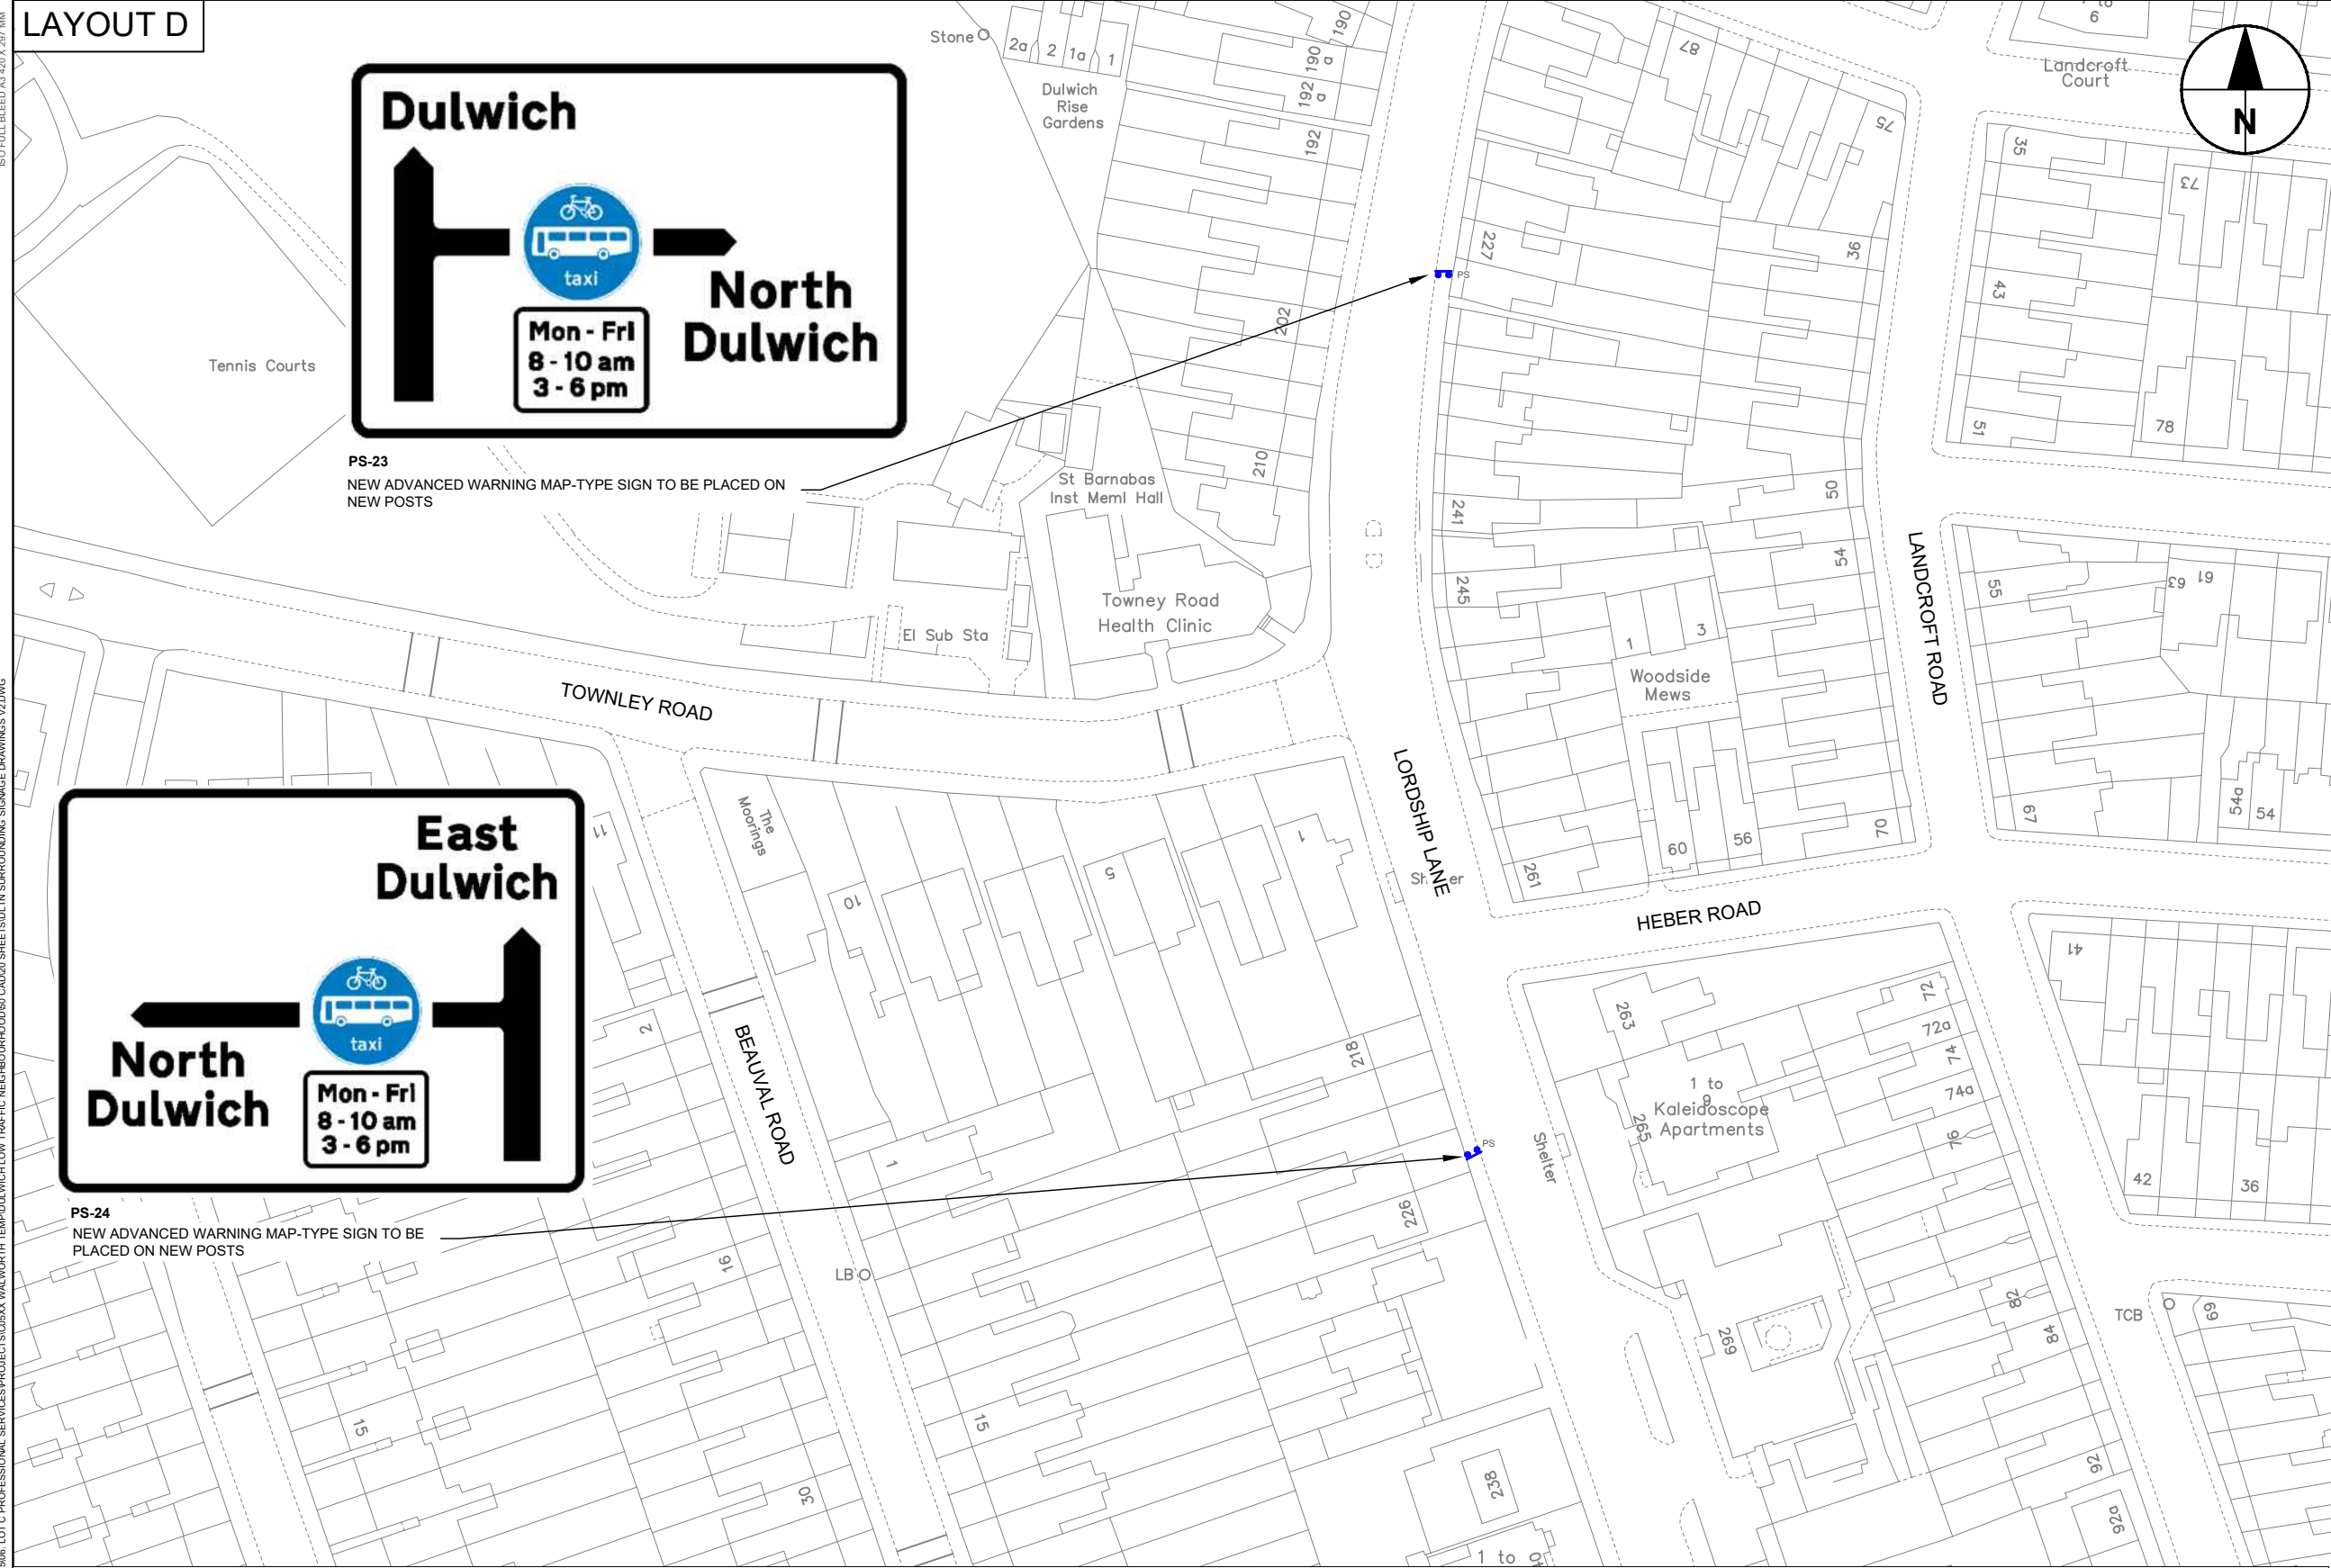

LEGEND


■ PS Proposed sign and posts

NOTES

- All dimensions are in metres unless otherwise stated. Do not scale from this drawing.
- The information shown on this drawing is based on an OS base.
- This drawing is to be read in conjunction with LB Southwark Streetscape Design Guidance (SSDM) and all relevant contract clauses.
- Traffic management is to be in accordance with Chapter 8 of the Traffic Signs Manual and Safety at Street Works and Road Works.
- Contractor to scan for services prior to excavation and refer to utility records.
- Contractor to maintain access to all properties and businesses at all times and agree alternative access arrangements with stakeholders.
- Contractor to check structural stability of existing sign posts prior to installation of new signs.
- Damaged slabs, blocks or kerbs as part of the adjacent construction works to be reinstated to match existing.
- Drawing to be printed at A3 for clarity.

DRAFT

LOCATION PLAN

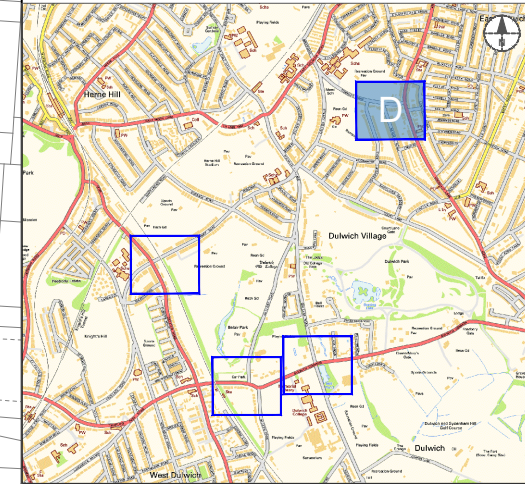

TRAFFIC SIGNS SCHEDULE

Sign Reference	Sign Description & Drawing Ref	TSRGD Ref no. (2002) 2016- Schedule, Part, Item	Sign Details									Illumination			Post Details				Foundation Details			Comments (Description, Orientation, Bracket/Mounting type, Back to Back sign, Concrete Class etc.)
			Sign Face	'x' Height (mm)	Width (mm)	Height (mm)	Area (m ²)	Offset From Kerf (mm)	Mounting Height (mm)	Sign Separation (mm)	Reflected	Class	New/Existing/LC	No. of Posts	Post type	Diameter/ Section (mm)	Total Post Length (mm)	Depth (mm)	Diameter/ Length (mm)	Width (mm)		
PS-23	Advanced warning map-type sign	N/A		75	1600	1080	1.72	450	2100	N/A	Yes	R3B Microprismatic	New sign posts (Steel/S235)	2	Square	76.0x76.0x3.0	4230	1050	300	300	Sign facing Southbound traffic on Lordship Lane, before reaching junction with Townley Road.	
PS-24	Advanced warning map-type sign	N/A		75	1625	1250	2.03	450	2100	N/A	Yes	R3B Microprismatic	New sign posts (Steel/S235)	2	Square	80.0x80.0x3.6	4450	1100	300	300	Sign facing Northbound traffic on Lordship Lane, before reaching junction with Townley Road.	

0	27/08/20	FIRST ISSUE	STB	AWM	AMC
REV	DATE	REVISION DESCRIPTION / DETAILS	DRN BY	CHKD BY	APPRVD BY



PROJECT: DULWICH LOW TRAFFIC NEIGHBOURHOOD

TITLE: WARNING SIGNAGE DESIGN LAYOUTS SHEET 4 OF 4

CONTRACT NO:	60493382-COWS	DRAWN	STB
SCALE:	1 : 1000 @ A3	DESIGNED	STB
DRAWING NO:	60493382-COWS-100-01	CHECKED	AWM
DATE DRAWN:	24 AUGUST 2020	APPROVED	AMC
DATE ISSUED:	27 AUGUST 2020	REV:	0