

LEGEND


PS [Symbol] Proposed sign on new sign post with a temporary foundation (NAL block)

NOTES

- All dimensions are in metres unless otherwise stated. Do not scale from this drawing.
- The information shown on this drawing is based on an OS base.
- This drawing is to be read in conjunction with LB Southwark Streetscape Design Guidance (SSDM) and all relevant contract clauses.
- Traffic management is to be in accordance with Chapter 8 of the Traffic Signs Manual and Safety at Street Works and Road Works.
- Contractor to scan for services prior to excavation and refer to utility records.
- Contractor to maintain access to all properties and businesses at all times and agree alternative access arrangements with stakeholders.
- Damaged slabs, blocks or kerbs as part of the adjacent construction works to be reinstated to match existing.
- Drawing to be printed at A3 for clarity.

DRAFT

LOCATION PLAN

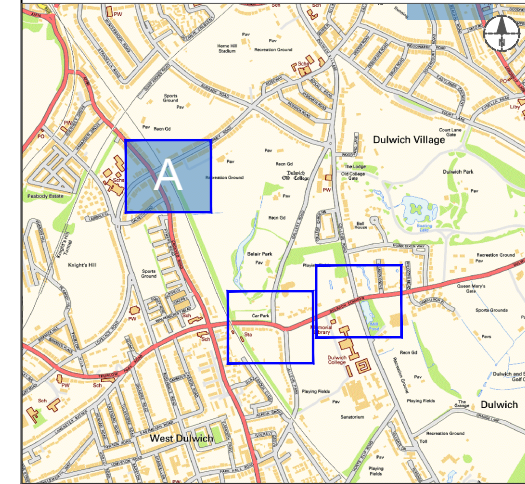

| REV | DATE | REVISION DESCRIPTION / DETAILS | DRN BY | CHKD BY | APPRD BY |
|-----|----------|--------------------------------|--------|---------|----------|
| C | 18/09/20 | FOURTH ISSUE | CAM | AA | KC |
| B | 14/09/20 | THIRD ISSUE | STB | AA | KC |
| A | 04/09/20 | SECOND ISSUE | STB | AWM | AA |
| 0 | 28/08/20 | FIRST ISSUE | STB | AWM | AMC |

TRAFFIC SIGNS SCHEDULE


| Sign Reference | Sign Description & Drawing Ref | TSRGD Ref no. (2002) 2016- Schedule, Part, Item | Sign Details | | | | | | | Illumination | | Post Details | | | | Foundation Details | | | Comments (Description, Orientation, Bracket/Mounting type, Back to Back sign, Concrete Class etc.) | | |
|----------------|--------------------------------|---|---|-----------------|------------|-------------|------------------------|---------------------------|----------------------|----------------------|---------------------|--------------------|----------------------------|-----------|------------------------|------------------------|------------|-----------------------|--|------------|--|
| | | | Sign Face | 'x' Height (mm) | Width (mm) | Height (mm) | Area (m ²) | Offset From Kerfbase (mm) | Mounting Height (mm) | Sign Separation (mm) | Reflectorised Class | New/Existing/LC | No. of Posts | Post type | Diameter/ Section (mm) | Total Post Length (mm) | Depth (mm) | Diameter/ Length (mm) | | Width (mm) | |
| PS-17 | Advanced warning sign | N/A | NO THROUGH ROUTE AHEAD, Mon - Fri 8 - 10 am, 3 - 6 pm EXCEPT BUSES, TAXIS & CYCLES | 62.5 | 1515 | 730 | 1.11 | 450 | 2500 | N/A | No | R3B Microprismatic | New sign post (Steel/S235) | 1 | Square | 100.0X100.0X3.6 | 5080 | 1300 | 300 | 300 | Sign facing Eastbound traffic on Turney Road, before reaching junction with Croxted Road. |
| PS-18 | Advanced warning sign | N/A | NO THROUGH ROUTE TO THE LEFT, Mon - Fri 8 - 10 am, 3 - 6 pm EXCEPT BUSES, TAXIS & CYCLES | 62.5 | 1525 | 730 | 1.11 | 450 | 2500 | N/A | No | R3B Microprismatic | New sign post (Steel/S235) | 1 | Square | 100.0X100.0X3.6 | 5330 | 1300 | 300 | 300 | Sign facing Southbound traffic on Croxted Road, before reaching junction with Turney Road. |
| PS-19 | Advanced warning sign | N/A | NO THROUGH ROUTE TO THE RIGHT, Mon - Fri 8 - 10 am, 3 - 6 pm EXCEPT BUSES, TAXIS & CYCLES | 62.5 | 1625 | 730 | 1.19 | 450 | 2500 | N/A | No | R3B Microprismatic | New sign post (Steel/S235) | 1 | Square | 100.0X100.0X3.6 | 4785 | 1300 | 300 | 300 | Sign facing Northbound traffic on Croxted Road, before reaching junction with Turney Road. |



PROJECT: DULWICH LOW TRAFFIC NEIGHBOURHOOD

TITLE: PERIPHERAL ROADS DESIGN LAYOUTS SHEET 1 OF 3

| | | | |
|--------------|-----------------------|----------|-----|
| CONTRACT NO: | 60493382-C05XX | DRAWN | CAM |
| SCALE: | 1 : 1000 @ A3 | DESIGNED | STB |
| PURPOSE: | DISCUSSION | CHECKED | AA |
| DRAWING NO: | 60493382-C05XX-100-08 | APPROVED | KC |
| DATE DRAWN: | AUGUST 2020 | REV: | C |
| DATE ISSUED: | 18 SEPTEMBER 2020 | | |

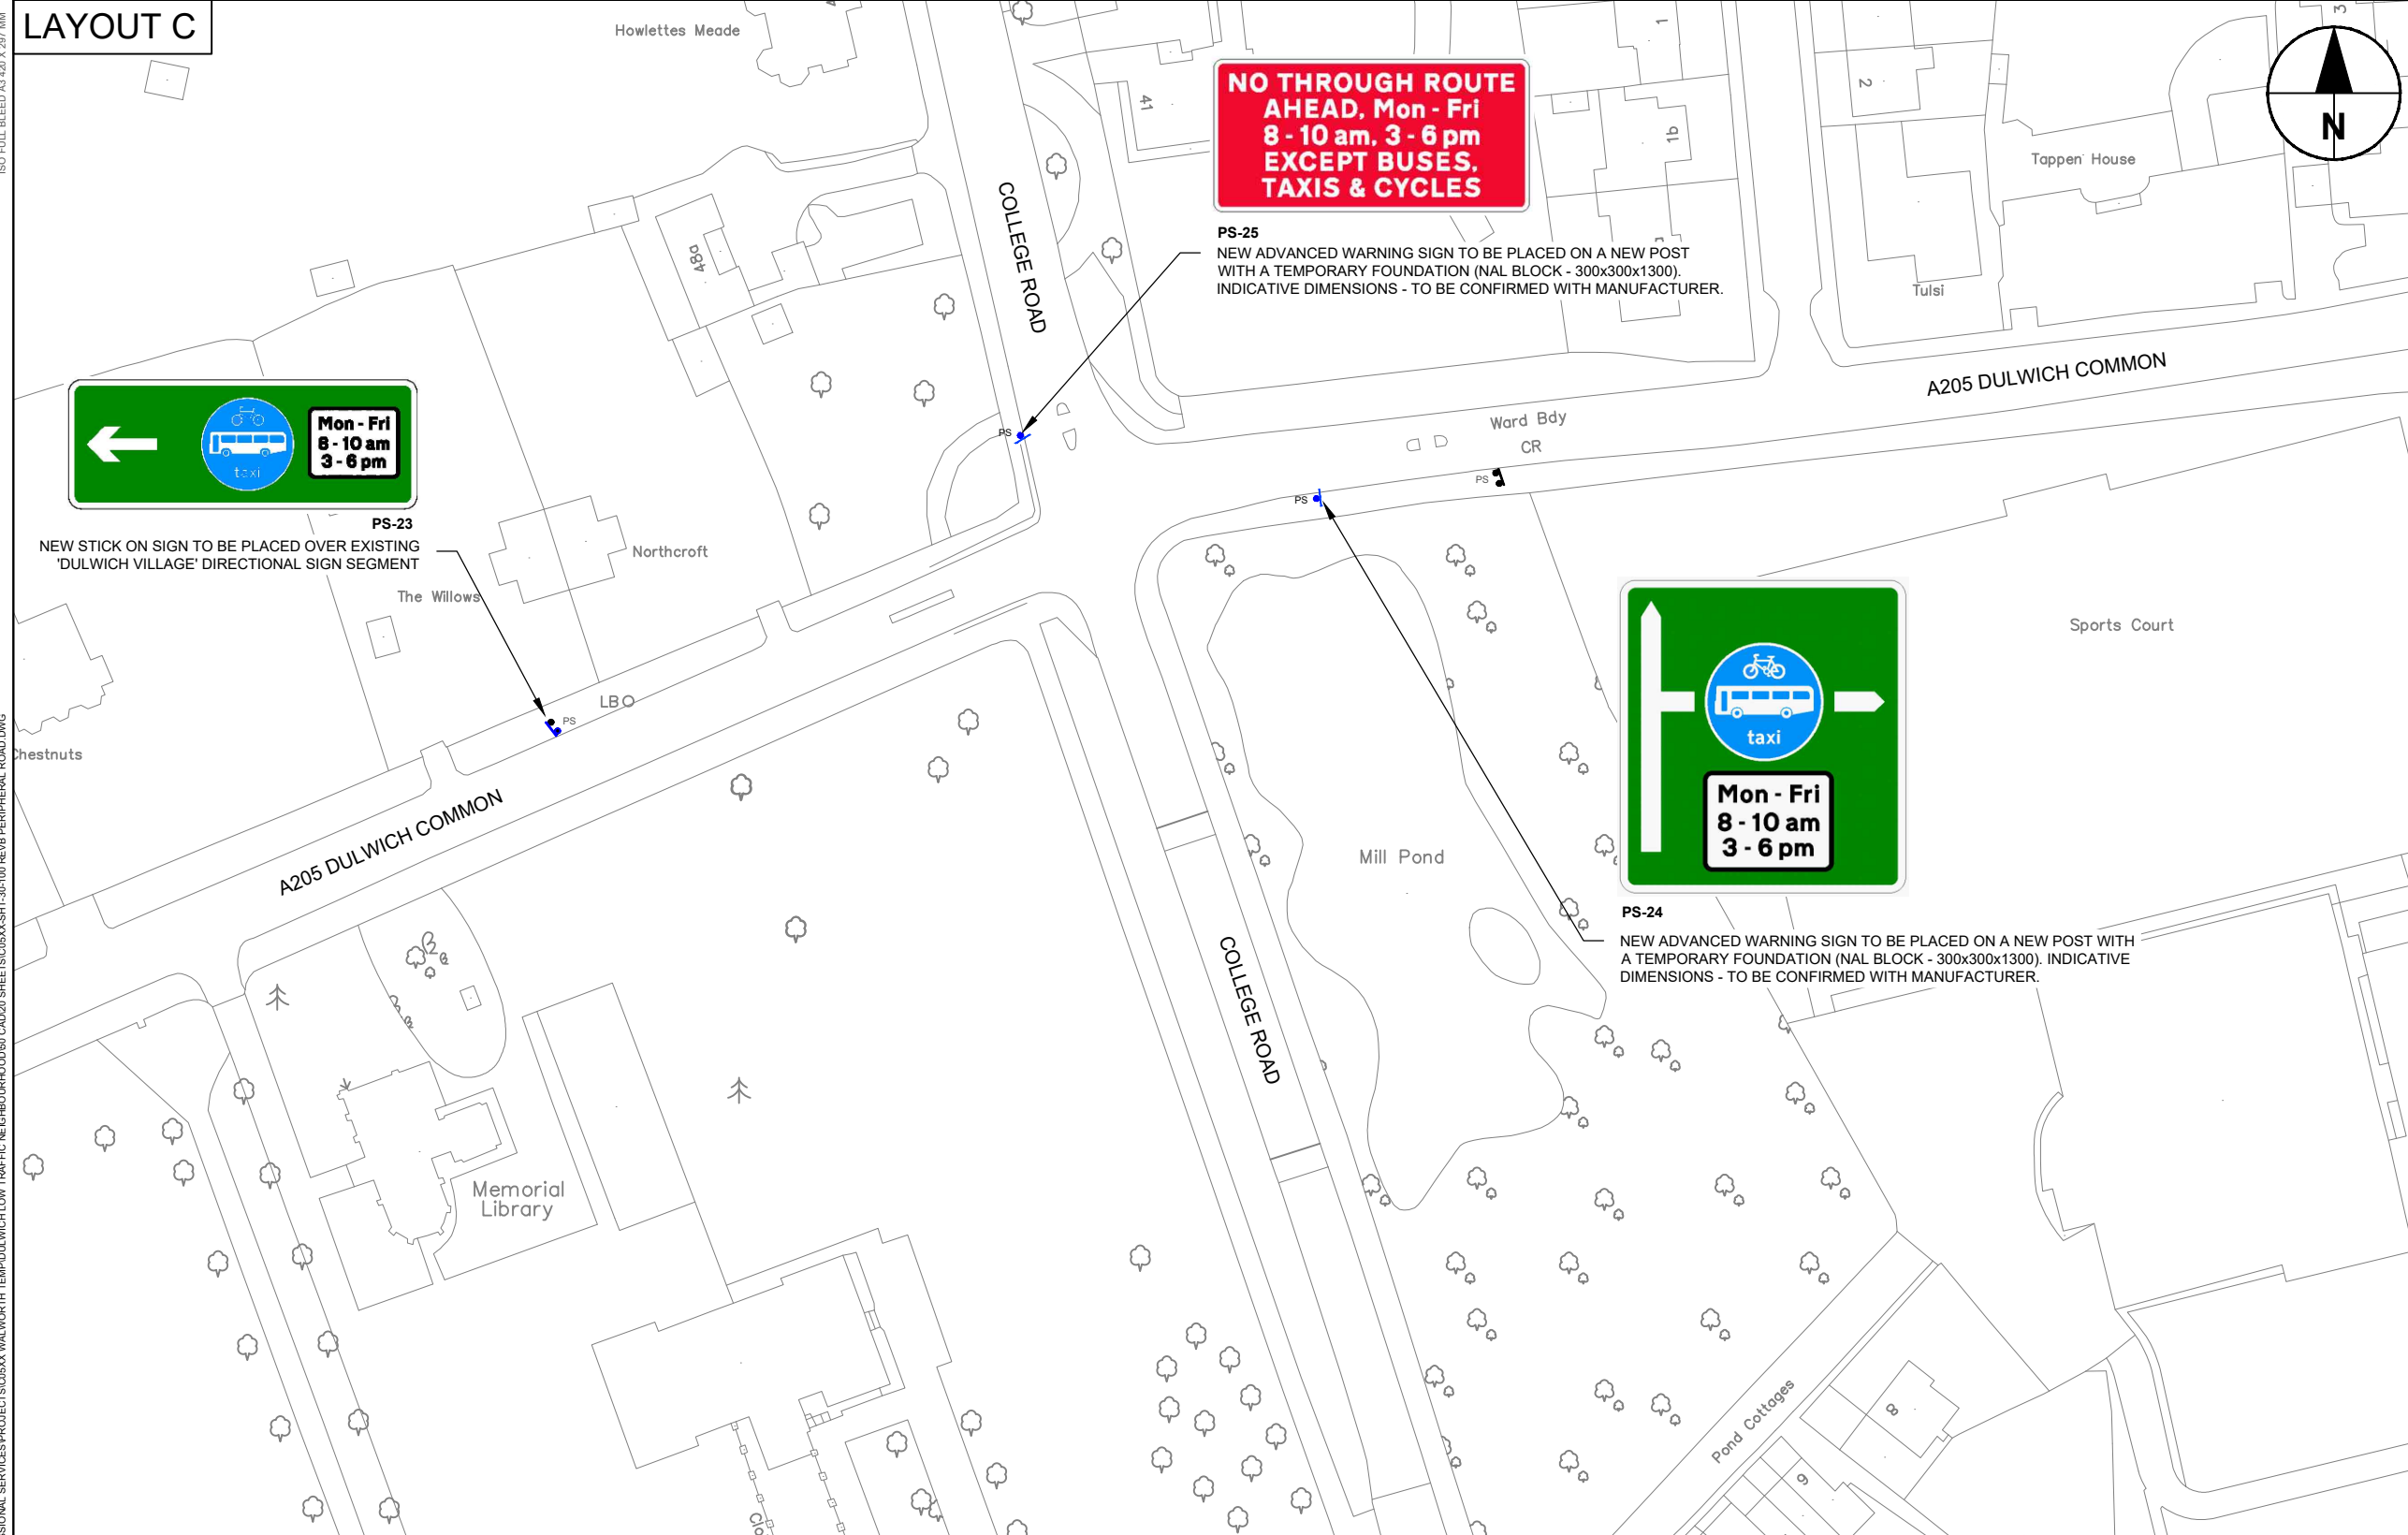

LEGEND


- PS ■ Proposed sign on existing sign posts
- PS ■ Proposed sign on new sign post with a temporary foundation (NAL block)

NOTES

- All dimensions are in metres unless otherwise stated. Do not scale from this drawing.
- The information shown on this drawing is based on an OS base.
- This drawing is to be read in conjunction with LB Southwark Streetscape Design Guidance (SSDM) and all relevant contract clauses.
- Traffic management is to be in accordance with Chapter 8 of the Traffic Signs Manual and Safety at Street Works and Road Works.
- Contractor to scan for services prior to excavation and refer to utility records.
- Contractor to maintain access to all properties and businesses at all times and agree alternative access arrangements with stakeholders.
- Damaged slabs, blocks or kerbs as part of the adjacent construction works to be reinstated to match existing.
- Drawing to be printed at A3 for clarity.

DRAFT

LOCATION PLAN

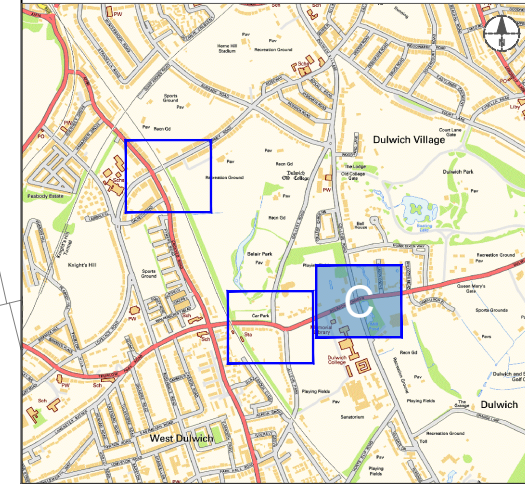

TRAFFIC SIGNS SCHEDULE

| Sign Reference | Sign Details | | | | | | | | Illumination | | | Post Details | | | | Foundation Details | | | Comments (Description, Orientation, Bracket/Mounting type, Back to Back sign, Concrete Class etc.) | | |
|----------------|--------------------------------|---|-----------|-----------------|------------|-------------|------------------------|-----------------------|----------------------|----------------------|-------------|---------------------|----------------------------|---------------------|-----------|-----------------------|------------------------|------------|---|----------------------|--|
| | Sign Description & Drawing Ref | TSRGD Ref no. (2002) 2016- Schedule, Part, Item | Sign Face | 'x' Height (mm) | Width (mm) | Height (mm) | Area (m ²) | Offset From Kerf (mm) | Mounting Height (mm) | Sign Separation (mm) | Illuminated | Reflectorised Class | New/Existing/LC | No. of Posts | Post type | Diameter/Section (mm) | Total Post Length (mm) | Depth (mm) | | Diameter/Length (mm) | Width (mm) |
| PS-23 | Advanced warning stick-on sign | N/A | | 100 | 1970 | 725 | 1.43 | 450 | 2500 | 50 | No | R3B Microprismatic | Existing sign posts | Existing sign posts | | Existing sign posts | | | Sign facing Eastbound traffic on A205, before reaching junction with College Road. X-height calculated using measurement of existing sign width, to ensure new stick-on sign matches size correctly. | | |
| PS-24 | Advanced warning stick-on sign | N/A | | 75 | 1015 | 1115 | 1.13 | 450 | 2500 | N/A | No | R3B Microprismatic | New sign post (Steel/S235) | 1 | Square | 100.0X100.0X3.6 | 4785 | 1300 | 300 | 300 | Sign facing Westbound traffic on A205, before reaching junction with College Road. |
| PS-25 | Advanced warning sign | N/A | | 62.5 | 1515 | 730 | 1.11 | 450 | 2500 | N/A | No | R3B Microprismatic | Existing sign post | 1 | Square | 100.0X100.0X3.6 | 4785 | 1300 | 300 | 300 | Sign facing traffic entering North leg of College Road at junction with A205 Dulwich Common. |

| REV | DATE | REVISION DESCRIPTION / DETAILS | DRN BY | CHKD BY | APPRD BY |
|-----|----------|--------------------------------|--------|---------|----------|
| C | 18/09/20 | FOURTH ISSUE | CAM | AA | KC |
| B | 14/09/20 | THIRD ISSUE | STB | AA | KC |
| A | 04/09/20 | SECOND ISSUE | STB | AWM | AA |
| 0 | 28/08/20 | FIRST ISSUE | STB | AWM | AMC |

Shaping Southwark's Highways

 160 TOOLEY STREET LONDON SE1P 5LX

PROJECT: **DULWICH LOW TRAFFIC NEIGHBOURHOOD**

TITLE: **PERIPHERAL ROADS DESIGN LAYOUTS SHEET 3 OF 3**

| | | | |
|--------------|-----------------------|-----------|-----|
| CONTRACT NO: | 60493382-C05XX | DRAWN: | CAM |
| SCALE: | 1 : 1000 @ A3 | DESIGNED: | STB |
| DRAWING NO: | 60493382-C05XX-100-10 | CHECKED: | AA |
| DATE DRAWN: | AUGUST 2020 | APPROVED: | KC |
| DATE ISSUED: | 18 SEPTEMBER 2020 | REV: | C |