



ALL DIVERTED TRAFFIC SIGNS

TOWER BRIDGE DIVERSION
DIVERTED TRAFFIC SIGNS

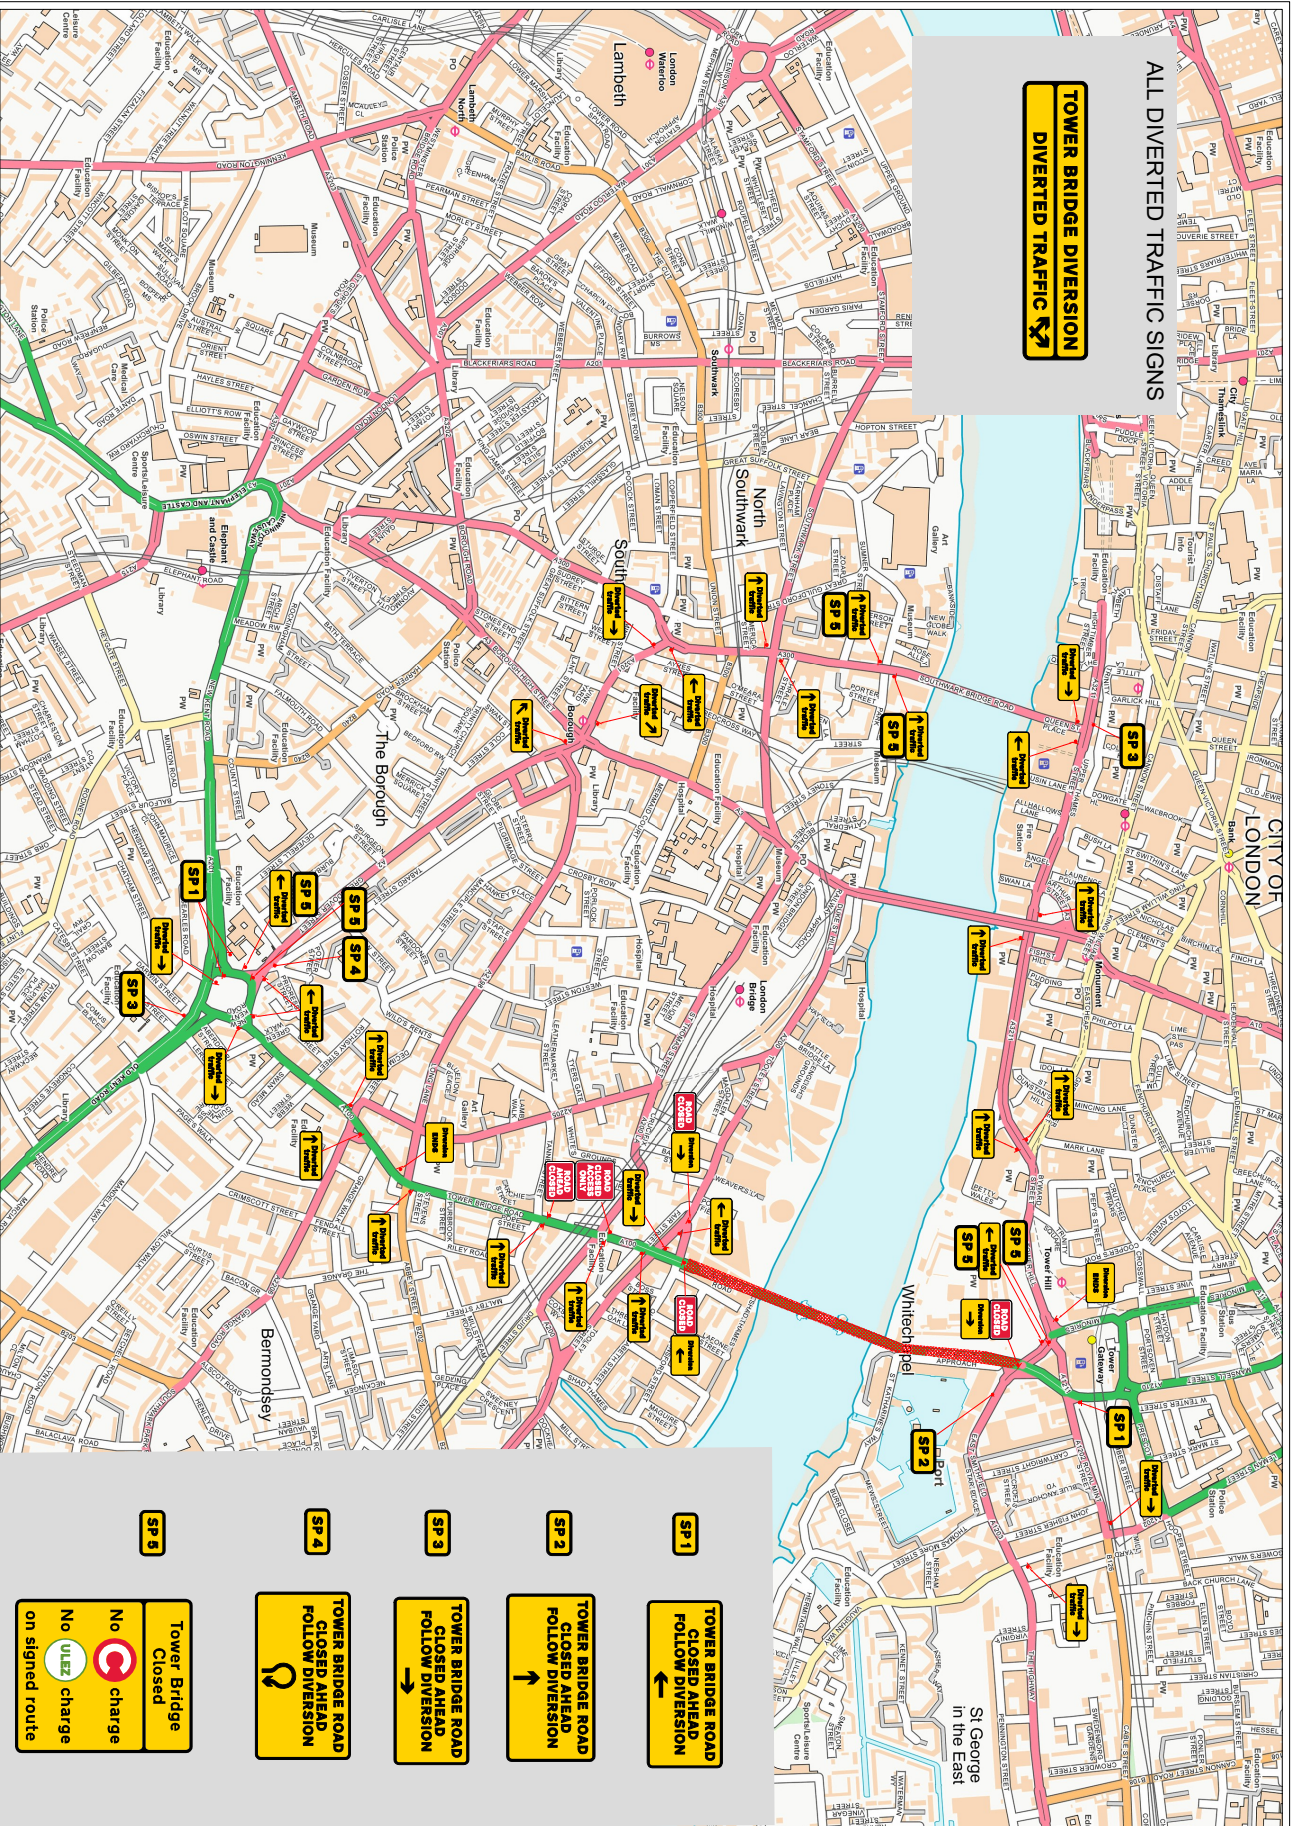

- SP 1**
TOWER BRIDGE ROAD CLOSED AHEAD FOLLOW DIVERSION
- SP 2**
TOWER BRIDGE ROAD CLOSED AHEAD FOLLOW DIVERSION
- SP 3**
TOWER BRIDGE ROAD CLOSED AHEAD FOLLOW DIVERSION
- SP 4**
TOWER BRIDGE ROAD CLOSED AHEAD FOLLOW DIVERSION
- SP 5**
Tower Bridge Closed

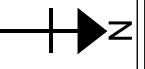

Traffic Management Notes

- 1) All temporary traffic management shall be in accordance with chapter 8 of the Traffic Signs Manual 2009.
- 2) All temporary traffic management shall be in accordance with the Traffic Signs Regulations and General Directions 2016.
- 3) All temporary traffic management shall conform to the Safety at Street Works and Road Works, a code of Practice 2013.
- 4) All temporary traffic management signs should be located 450mm minimum from the left face.
- 5) All temporary traffic management sign locations are indicative and are subject to on-site approval from the Engineer.

This drawing has been produced for the specific client and project identified below and is not intended for use by any other person or for any other purpose (c) Priority TM Ltd
This drawing is a representation of the traffic management systems, which must be installed by qualified personnel. Distances between signs may NOT be to scale for purposes of clarity.
On installations 'taper lengths, Safety Zones, Minimum Visibility to first sign & Minimum size of Signs & Cones will conform to Chp6 Guidelines for the speed of the road.'

KEY

- Works area
- Safety zone
- 1m Road cones
- Excavation
- Traffic Head
- Aspect of sign view
- Pedestrian barrier
- Pedestrian walkway
- Stop and Go sign
- Road runner barrier

1 Millenium Way (Gate 10) Phone: 020 8432 8732
Greenwich, London Fax: 020 8305 9188
SE10 0BB 24hr: 07973 659490
www.prioritytm.co.uk email: info@prioritytm.co.uk

Customer:

RIMEY

Site Agent/Contact:

Chris Jackman

Site Address:

Tower Bridge Rd
London
SE1 2UP

Speed of Road:

VARIOUS

Drawing Number:

16652-JBR-D1-REV2


Scale @A3 1:250

Date Drawn: 20.08.19

Works Date: TBC

Drawn By: LC

Checked By: RC

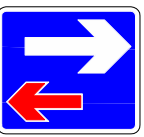

PRIORITY
TM Ltd
Traffic Management
020 8432 8732