


Battersea Power Station Axonometric



STATION LAYOUT

Not for construction purposes

WARNING: This Layout Drawing is Not to Scale.

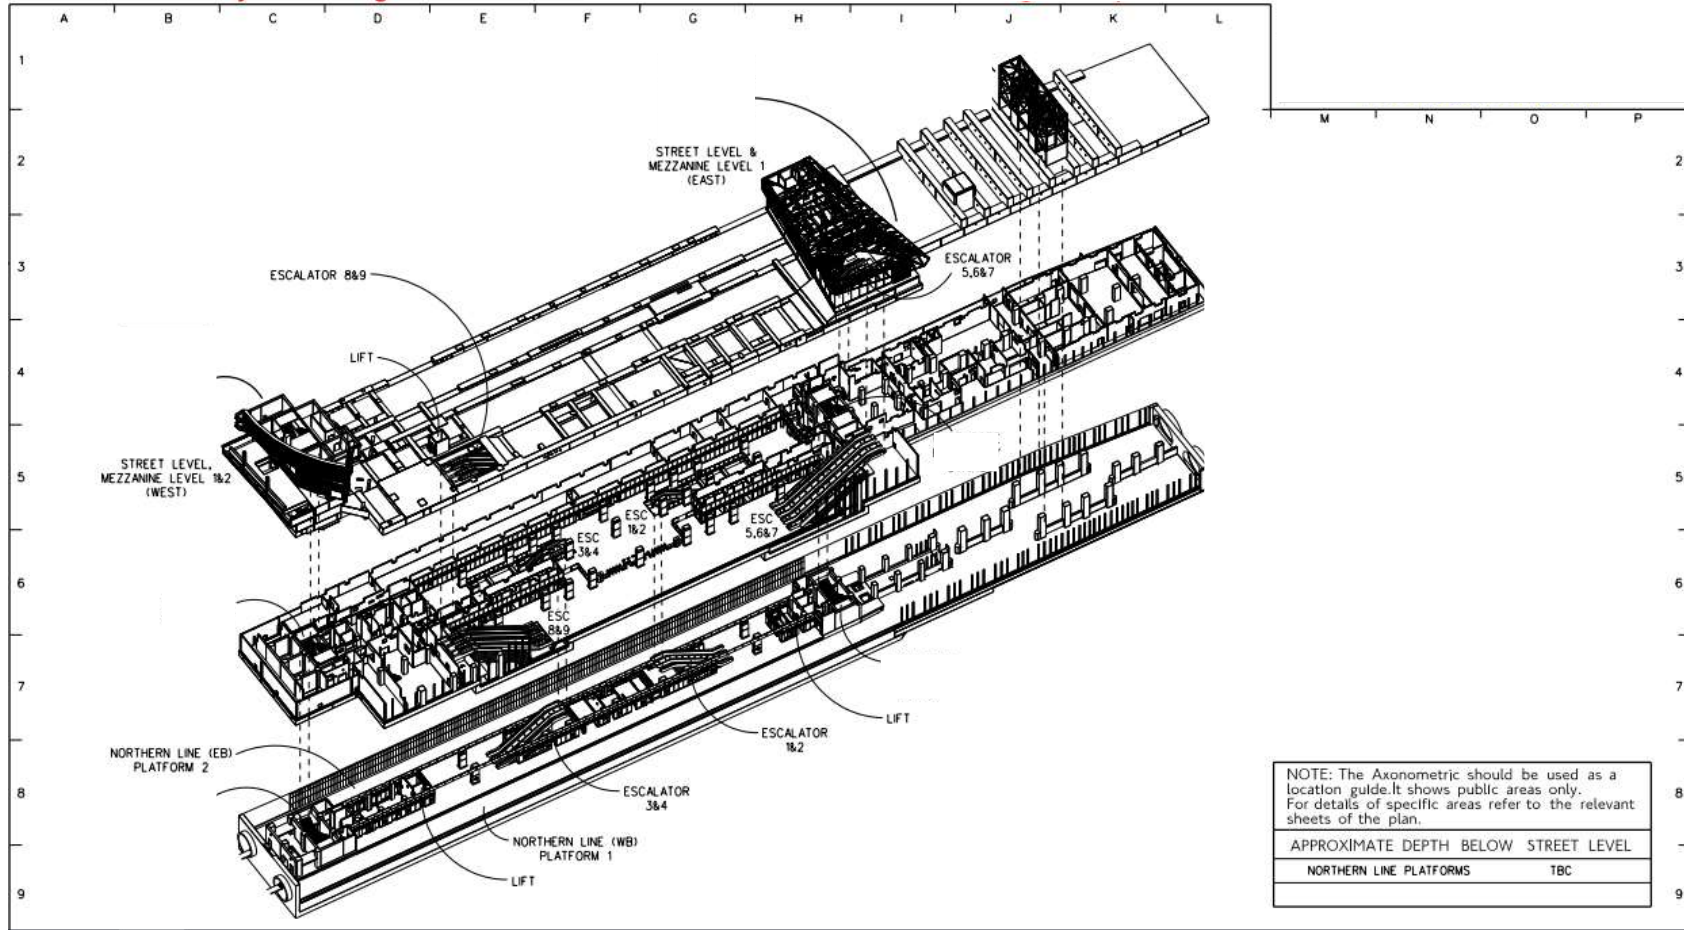


Nine Elms Axonometric



STATION LAYOUT

Not for construction purposes

WARNING: This Layout Drawing is Not to Scale.

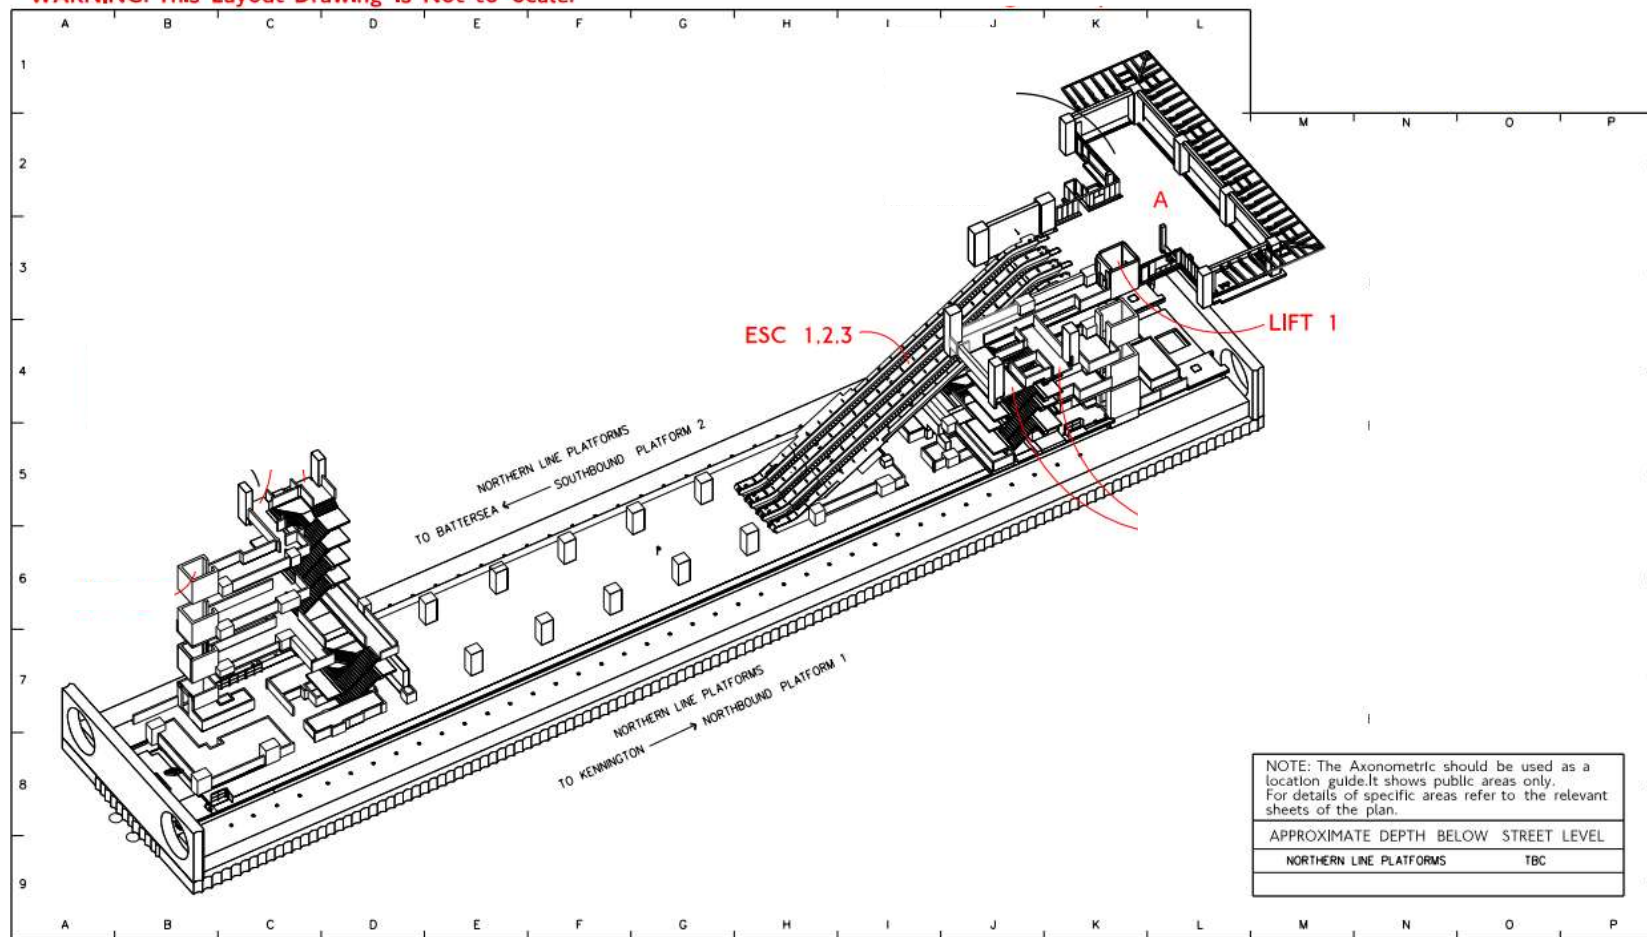

Whitechapel


Axonometric
Main Entrance; Durward Street End; HDCL; LO



STATION LAYOUT

Not for construction purposes

WARNING: This Layout Drawing is Not to Scale.

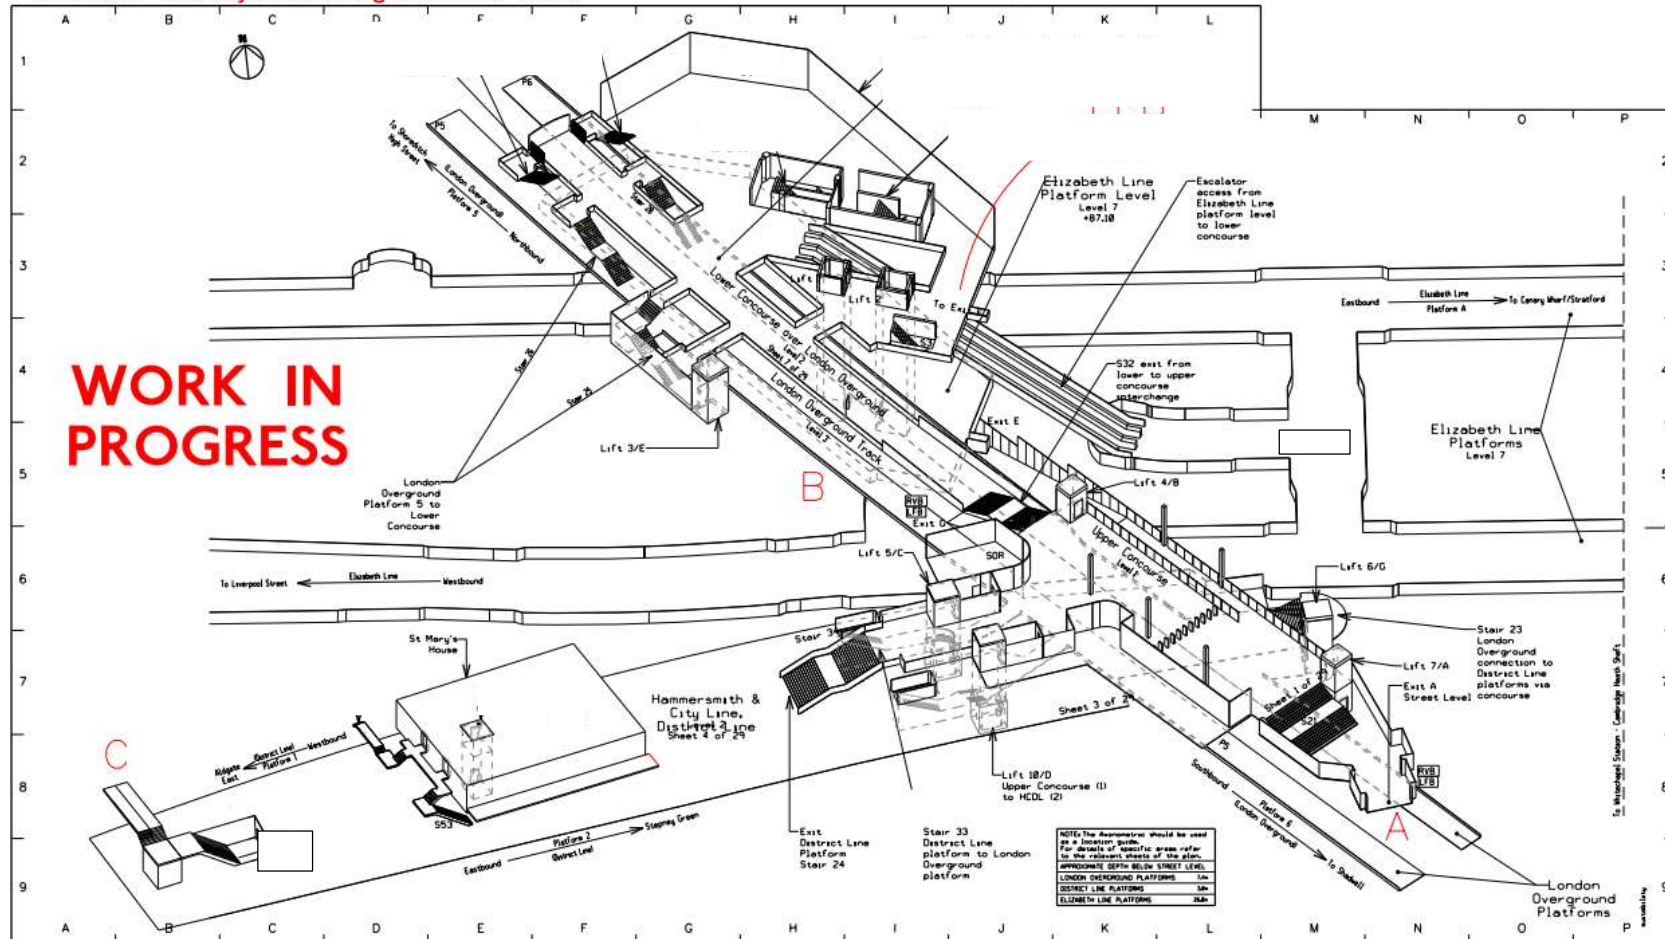

Whitechapel

Axonometric East End: Elizabeth Line & Cambridge Heath Shaft



STATION LAYOUT

Not for construction purposes

WARNING: This Layout Drawing is Not to Scale.

