


FILE REFS:\TDE\SCHEME INFORMATION\ALL AREAS\ULEZ 2023\06 DRAWINGS\01 WIP\DR\BRITISH AIRPORT AUTHORITY (HEATHROW)\BOUNDARY SIGNS\AS BUILT\STPJ274-TFL-003-BA_01-DRG-TR

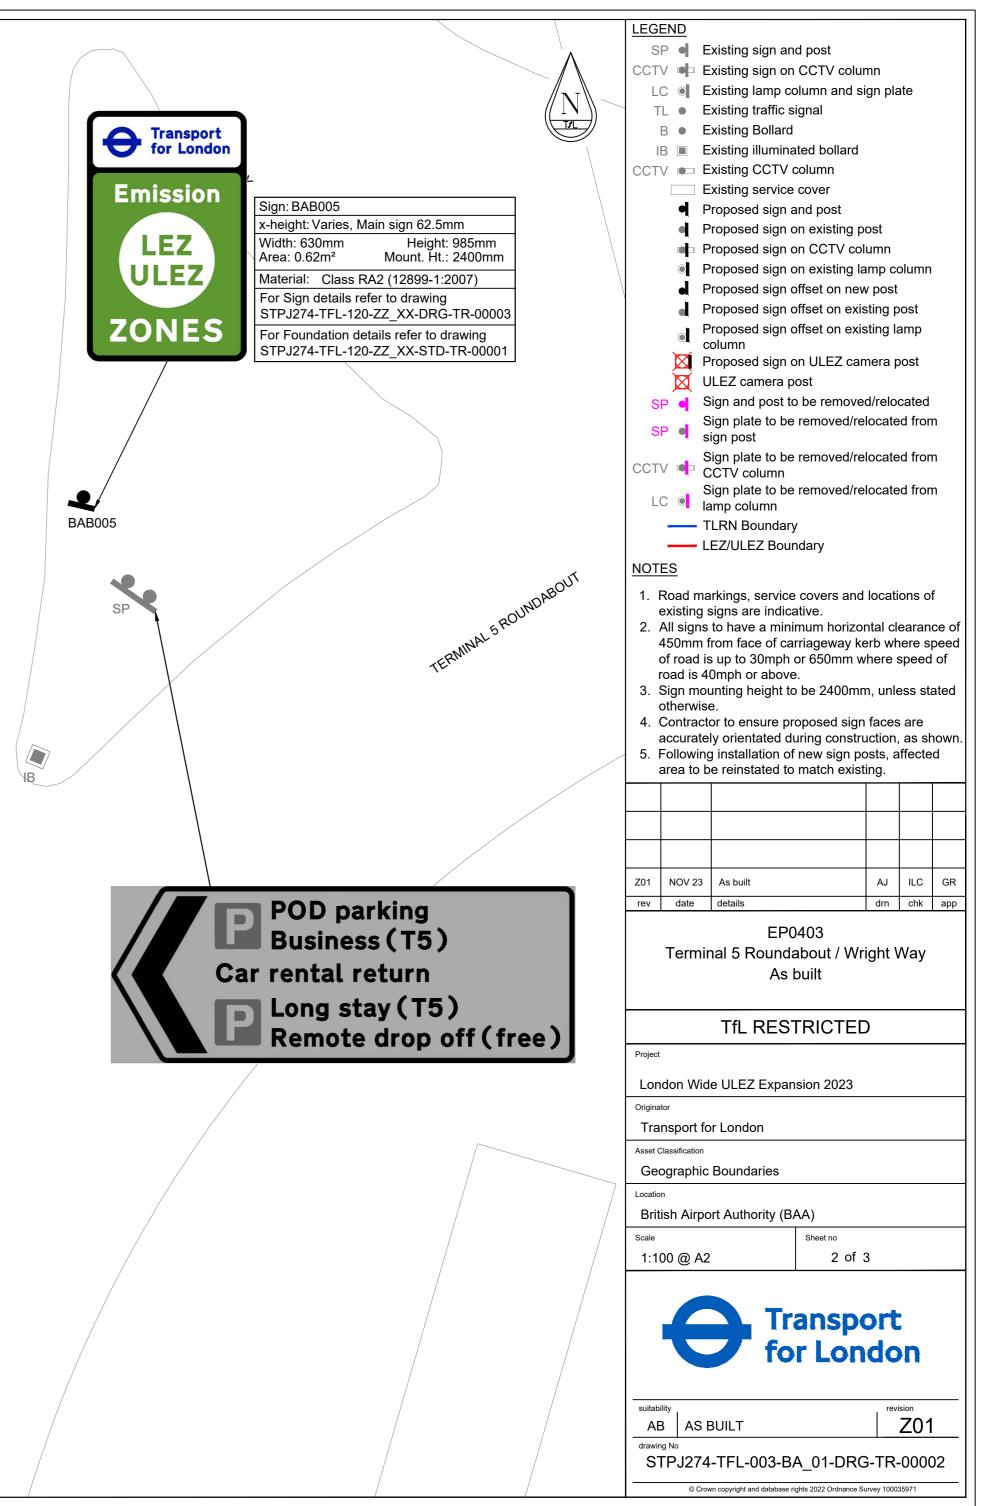

WRIGHT WAY