

Baker Street Axonometric



Not for construction purposes



STATION LAYOUT

MStnV8 (fsu)

Plotted by : RafaolaZamoranoCordo

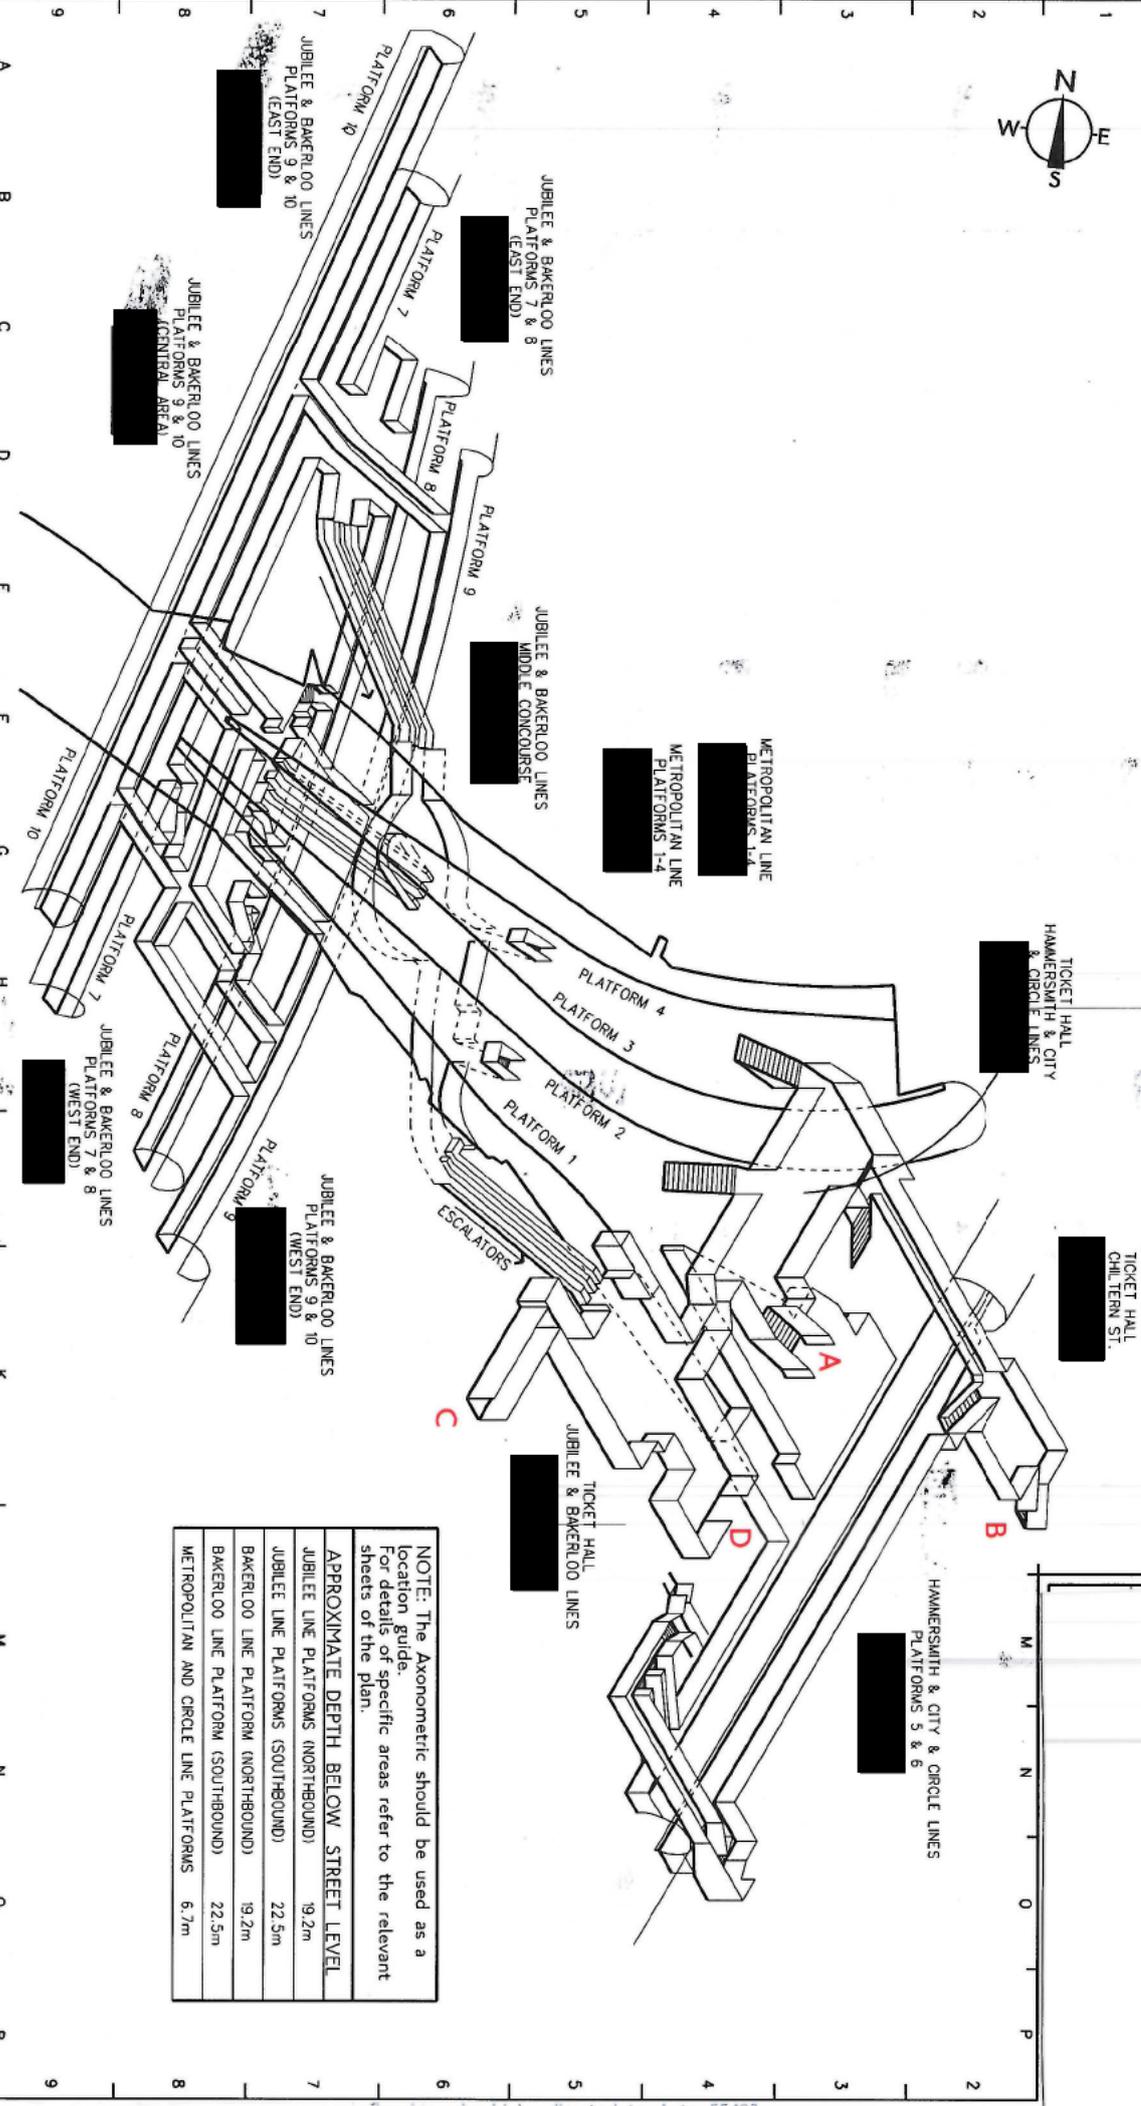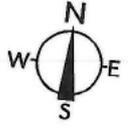


NOTE: The Axonometric should be used as a location guide. For details of specific areas refer to the relevant sheets of the plan.

APPROXIMATE DEPTH BELOW STREET LEVEL	
JUBILEE LINE PLATFORMS (NORTHBOUND)	19.2m
JUBILEE LINE PLATFORMS (SOUTHBOUND)	22.5m
BAKERLOO LINE PLATFORM (NORTHBOUND)	19.2m
BAKERLOO LINE PLATFORM (SOUTHBOUND)	22.5m
METROPOLITAN AND CIRCLE LINE PLATFORMS	6.7m

Mornington Crescent Axonometric

STATION LAYOUT

Not for construction purposes

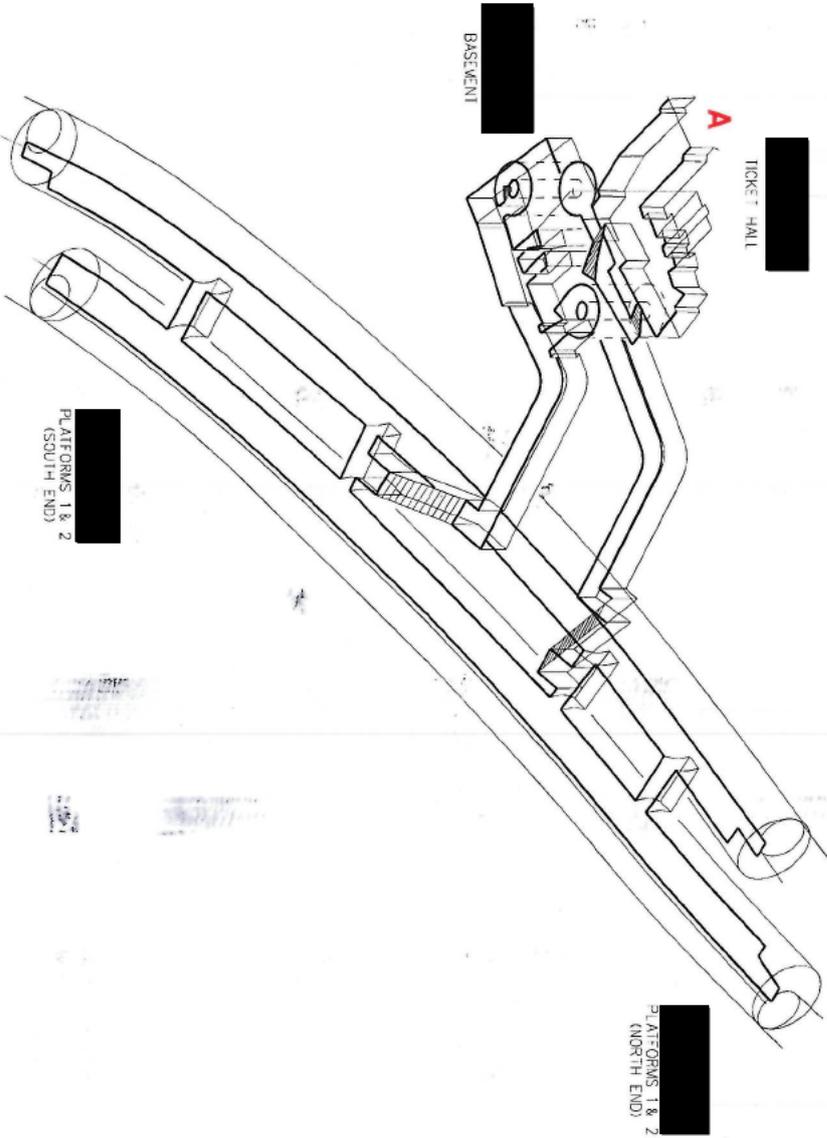

NOTE: The Axonometric should be used as a location guide.
For details of specific areas refer to the relevant sheets of the plan.

APPROXIMATE DEPTH BELOW STREET LEVEL

NORTHERN LINE PLATFORMS 15.2m