


Edgware Road / Harrowby Street / Burwood Place

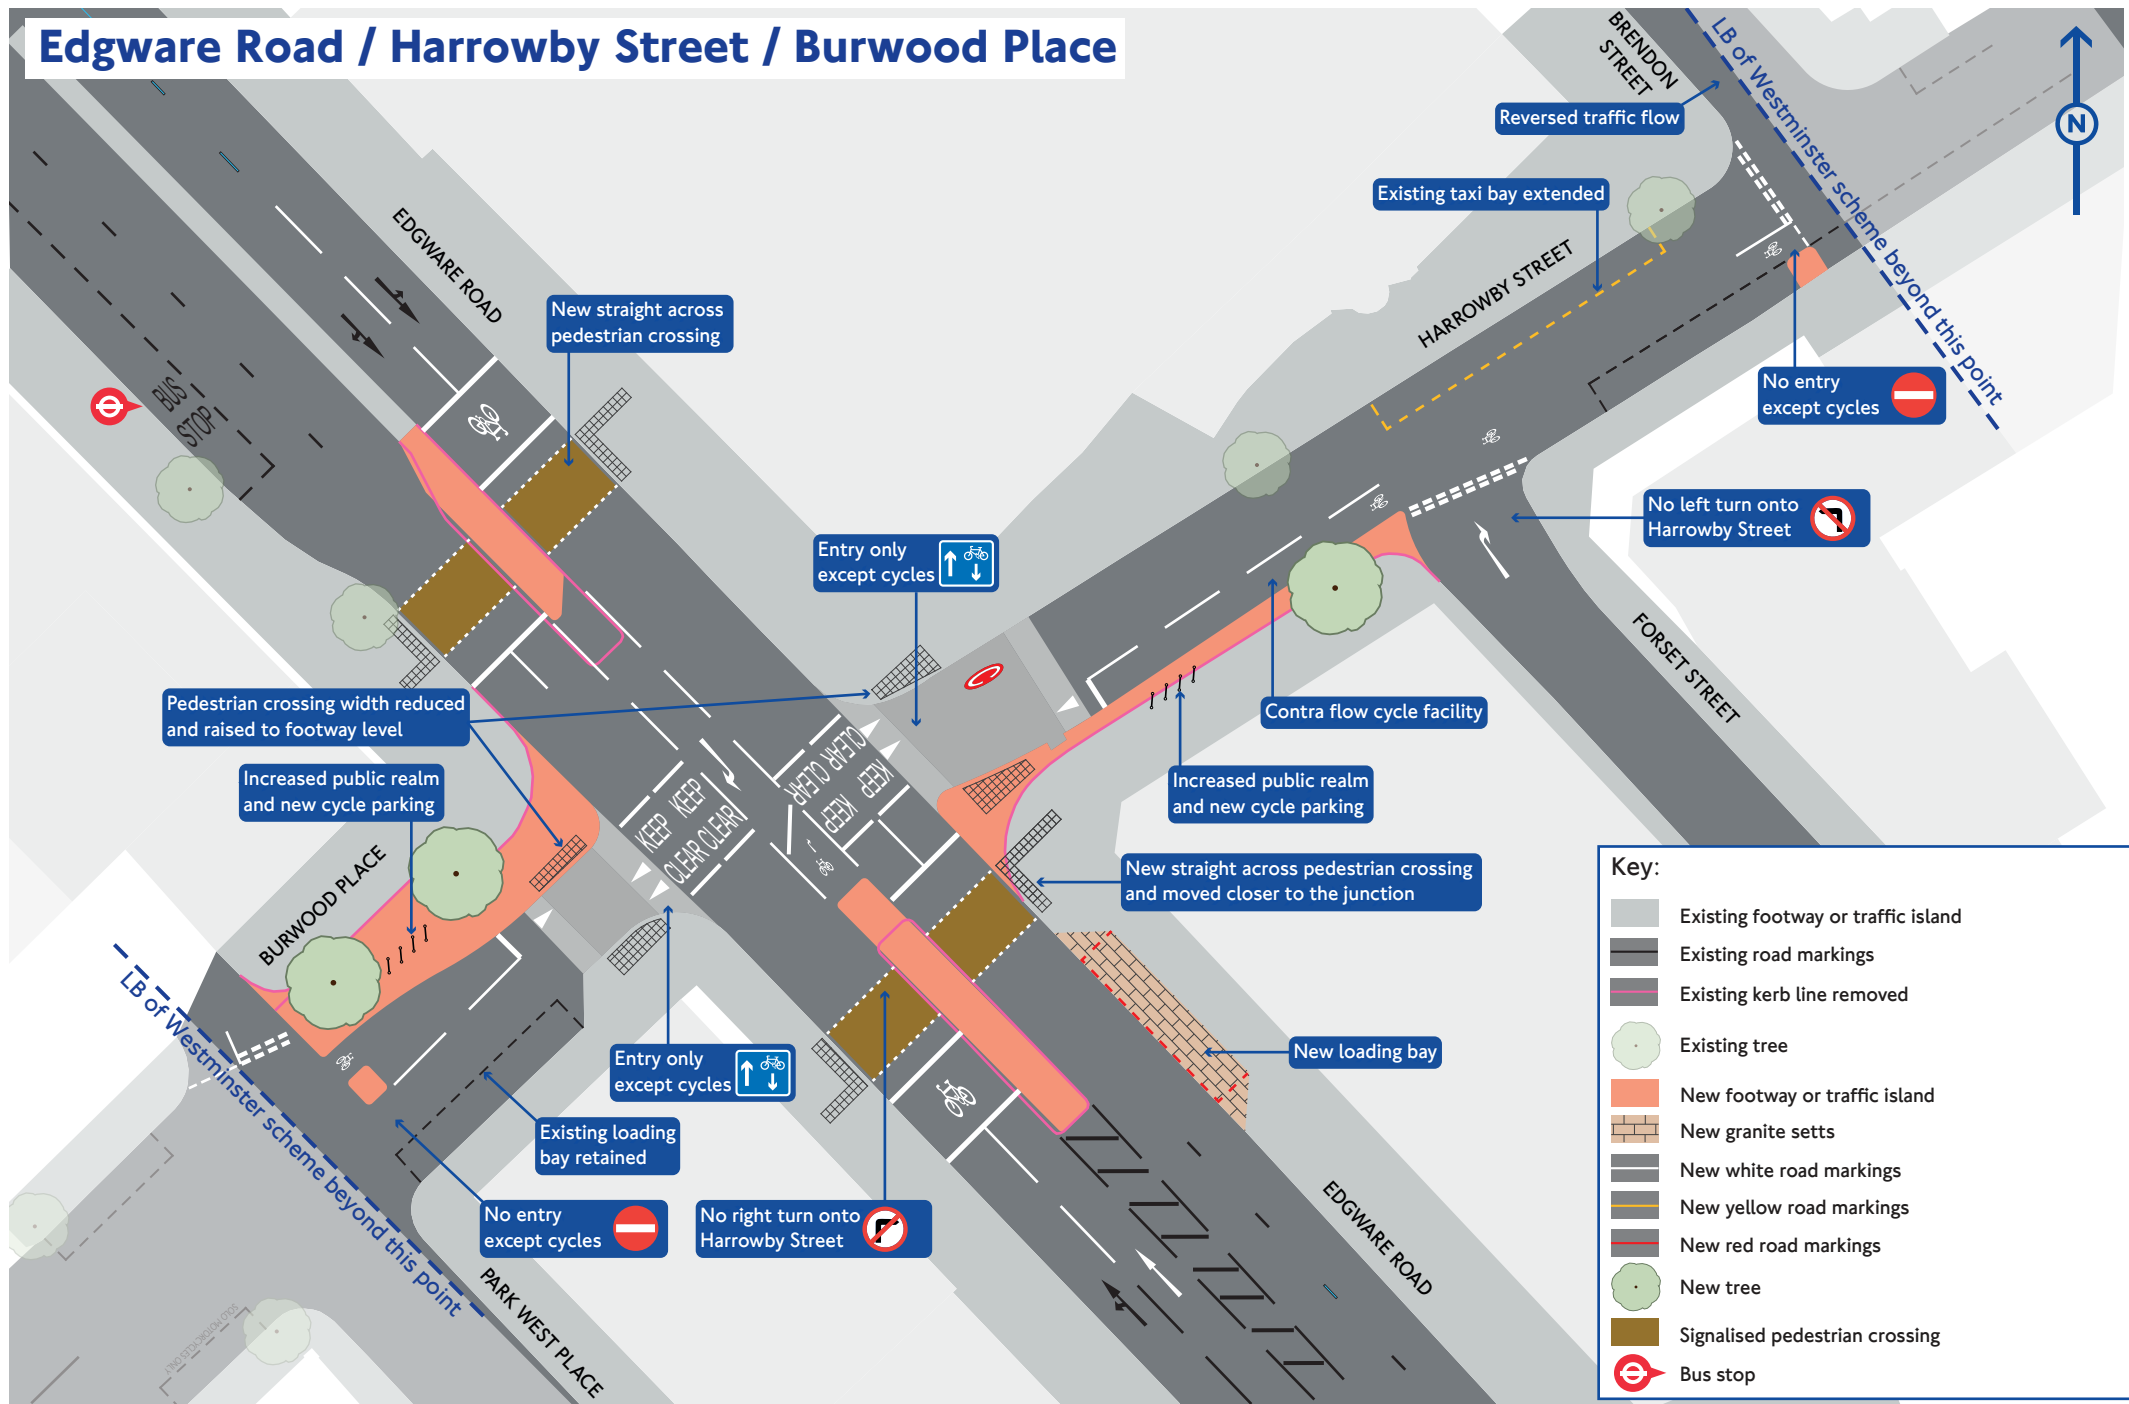

Key:

- Existing footway or traffic island
- Existing road markings
- Existing kerb line removed
- Existing tree
- New footway or traffic island
- New granite setts
- New white road markings
- New yellow road markings
- New red road markings
- New tree
- Signalised pedestrian crossing
- Bus stop