



GT46/65/1

**ROAD TRAFFIC REGULATION ACT 1984 SECTIONS 64 AND 65
AUTHORISATION OF TRAFFIC SIGNS AND SPECIAL DIRECTIONS**

The Secretary of State for Transport in exercise of powers conferred on her by sections 64 and 65 of the Road Traffic Regulation Act 1984¹ and all other powers enabling her in that behalf, hereby gives the authorisation contained in paragraphs 2 and 3 of this Instrument and the directions contained in paragraph 4 of this Instrument.

1. In this Instrument –

“Authorised signs” means traffic signs whose placing on roads is authorised by paragraphs 2(1) to (5);

“the London Low Emission Zone” means the area in respect of which charges are imposed for the keeping or use of motor vehicles not meeting certain emission standards pursuant to a Scheme;

“Charging Zone symbol” means the symbol shown in the drawing NS 71 which is annexed to this Instrument varied as specified in paragraph 3(2) of this Instrument;

“Scheme” means a scheme for imposing charges made in respect of the keeping or use of certain motor vehicles not meeting certain emission standards made by Transport for London pursuant to sections 295 and 420 (1) and by Schedule 23 of the Greater London Authority Act 1999²;

“the 2002 Regulations” means the Traffic Signs Regulations and General Directions 2002³.

References to a lettered or numbered drawing are to the drawing contained in the schedule of drawings numbered GT46/65/1(Pt1)-2 (the authorised signs) and annexed to this Instrument which is so lettered or numbered.

¹ 1984 c.27

² 1999 c.29

³ SI 2002/3113



GT 46/65/1

2. The Secretary of State hereby authorises –

- (1) The placing of traffic signs of the size, colour and character shown in drawings **A, B, C, D, E, F, G, H, J, K, L, M, N, S, U, V** and **W** ("the authorised signs A, B, C, D, E, F, G, H, J, K, L, M, N, S, U, V and W") on or near roads approaching the London Low Emission Zone for the purpose of conveying to traffic information relating to the provisions of a scheme; and
- (2) The placing of traffic signs of the size, colour and character shown in drawing **I** ("the authorised sign I") on or near roads leaving the London Low Emission Zone for the purpose of conveying to traffic information relating to the provisions of a scheme; and
- (3) The placing of traffic signs of the size, colour and character shown in drawing **O** ("the authorised sign O") on or near roads within the London Low Emission Zone; and
- (4) The placing of traffic signs of the size, colour and character shown in drawings **P, Q** and **R** ("the authorised signs P, Q and R") on or near roads approaching or within the London Low Emission Zone for the purpose of conveying to traffic information relating to the provisions of a scheme; and
- (5) The placing of traffic signs of the size, colour and character shown in drawing **T** ("the authorised sign T") as temporary covers to the attached drawing NP433.1 for the purpose of conveying to traffic information relating to the provisions of a scheme.

3.

- (1) The provisions of Regulations 12, 18 and 19 of the 2002 Regulations shall apply to the authorised signs A to Q and S to W as they do to the sign shown in diagram 663 in Schedule 2 to those Regulations.
- (2) The Charging Zone symbol shown in the authorised signs shall correspond to the proportions and character shown in drawing NS 71.
- (3) Any indication given by an authorised sign of a date may be varied so as to correspond with the provisions of that scheme whose effect the sign has been placed to indicate.



GT 46/65/1

- (4) The provisions of column 3 of item 6 in Schedule 16 of the 2002 Regulations shall apply to the authorised signs A, B, C, D, J, K, P, Q and W as they apply to the signs in column 2 of item 6 in Schedule 16 in those Regulations.
 - (5) Where-
 - (a) overall dimensions are given for an authorised sign or marking in a drawing annexed hereto; and
 - (b) the legend on that sign or marking is varied in accordance with any provision in this instrument,

the overall dimensions or the number of lines filled by the legend, or both, may be varied so far as is necessary to give effect to the variation of the legend.
 - (6) the provisions of column 3 of items 19 and 20 in Schedule 16 of the 2002 Regulations shall apply to the authorised signs A, B, H, M, U and V as they apply to the signs in column 2 of items 19 and 20 in Schedule 16 in those Regulations.
 - (7) the provisions of column 3 of item 20 in Schedule 16 of the 2002 Regulations shall apply to the authorised sign G as they apply to the signs in column 2 of item 20 in Schedule 16 in those Regulations.
 - (8) the provisions of column 3 of items 9 and 12 in Schedule 16 of the 2002 Regulations shall apply to the authorised sign K as they apply to the signs in column 2 of items 9 and 12 in Schedule 16 in those Regulations.
 - (9) the authorised signs P and Q may be placed in combination with a sign shown in diagram 2713.1 in Schedule 7 to the 2002 Regulations.
4. The Secretary of State hereby directs that –
- (1) The authorised signs A to W may be placed only as appropriate to indicate the provisions of a scheme.
 - (2) The authorised sign T may be displayed for no more than 20 weeks prior to the commencement of a Scheme but shall not be displayed after the start of the charging hours on the day of commencement of a scheme.
 - (3) The authorised signs P and Q may be placed only as appropriate to indicate the location of information points providing information about the London Low Emission Zone.



GT 46/65/1

- (4) Without prejudice to any statutory provision to the like effect, it is a condition of this authorisation that the placing of the authorised signs on or near the said roads shall continue to have effect only until such day as may be appointed by one month's notice given by the Secretary of State in writing to the traffic authority for the removal or alteration of the authorised signs, and on that day the said authorisation shall, without prejudice to the giving of any further authorisation or direction, cease to have effect.


This authorisation replaces the earlier one dated 9 August 2007 under reference GT46/65/1.

Dated 14 October 2007

Signed by authority of the Secretary of State

Le S Hansen

A Grade 7 Official of the Department for Transport

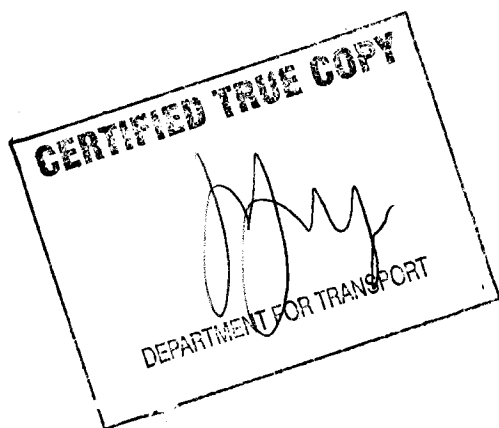

Drawing No.

NS 71

© CROWN COPYRIGHT


NOTES: 1. Text is from the Transport Heavy alphabet.

2. COLOURS : Background --- GREEN
ZONE ----- WHITE

A white border, $\frac{1}{2}$ stroke width wide, is added when the symbol is placed on a sign with a dark background.

3. DIMENSIONS : Sizes are shown in stroke widths related to the x-height of the main sign. (4sw = x-height)

Letter height shall be varied proportionally when a diameter other than 24sw is used.

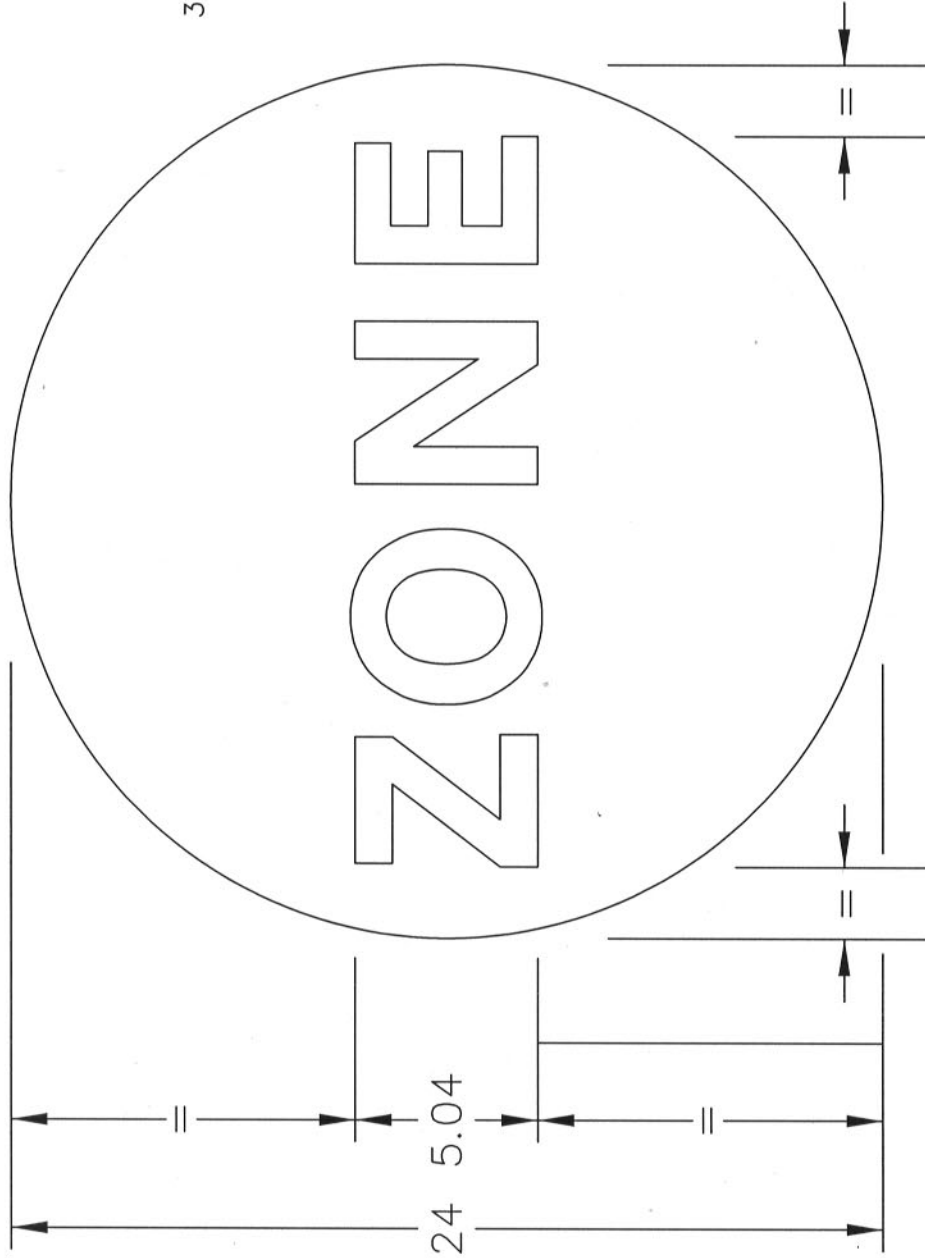

NS71

Before using this drawing, confirm that it has not been superseded.

Department for
Transport

Title:

Symbol

LOW EMISSION ZONE


Issue: Date: 6.7.07
A:
B:
C:

Drawn by: L.W.
Approved by: R.M.


Dimensions: SEE NOTE 3

Drawing No.

NS 71

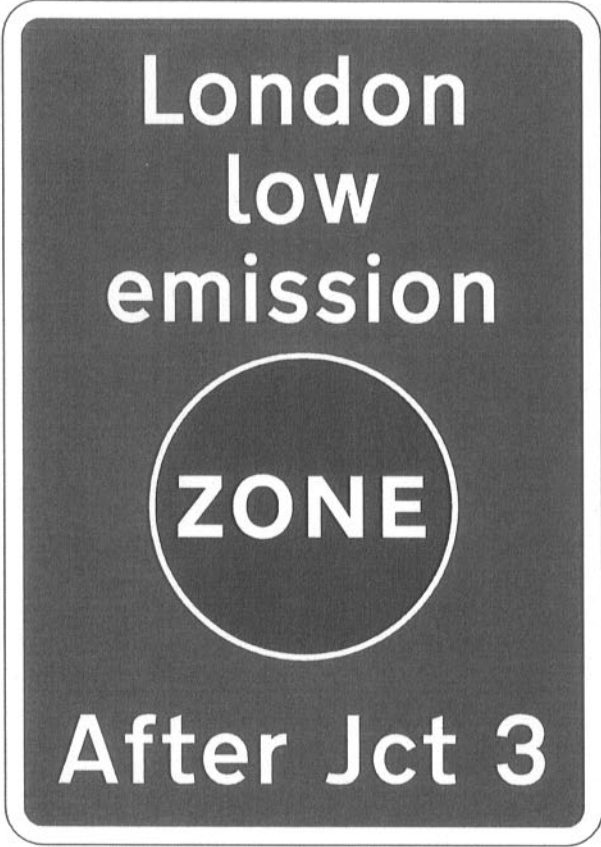

A

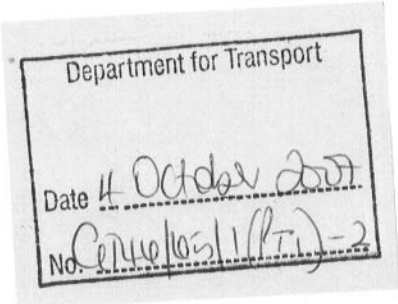

x-height	width	height	area
150mm	1815mm	2568mm	4.66 sq m
200mm	2420mm	3425mm	8.29 sq m
250mm	3025mm	4280mm	12.95 sq m
300mm	3630mm	5137mm	18.65 sq m

Rev.	Date	Revision Details	Drawn	Checked	Approved
D	July 07	Amendments following Comment from DfT	MIE	SD	-
C	July 07	Amendments following meeting with TfL and DfT	MIE	SD	-
B	04/07	Changes as requested by TfL	MIE	SD	-
A	04/07	Changes as requested by TfL	MIE	SD	-

© This drawing is the property of JMP Consultants Limited and the information can only be reproduced with their prior permission.

AUDREY HOUSE
16-20 ELY PLACE
LONDON
EC1N 6SN


T 020 7405 2800
F 020 7430 9049
E london@jmp.co.uk
W www.jmp.co.uk



Client
Project
Low Emission Zone

Title
Sign Plate Design

Scale	Original drg. size	Date
NTS	A4	Dec 2007
Drawn MIE	Checked SD	Approved
Drawing Status Preliminary	Drawing Number. G060245B-034	Rev. D

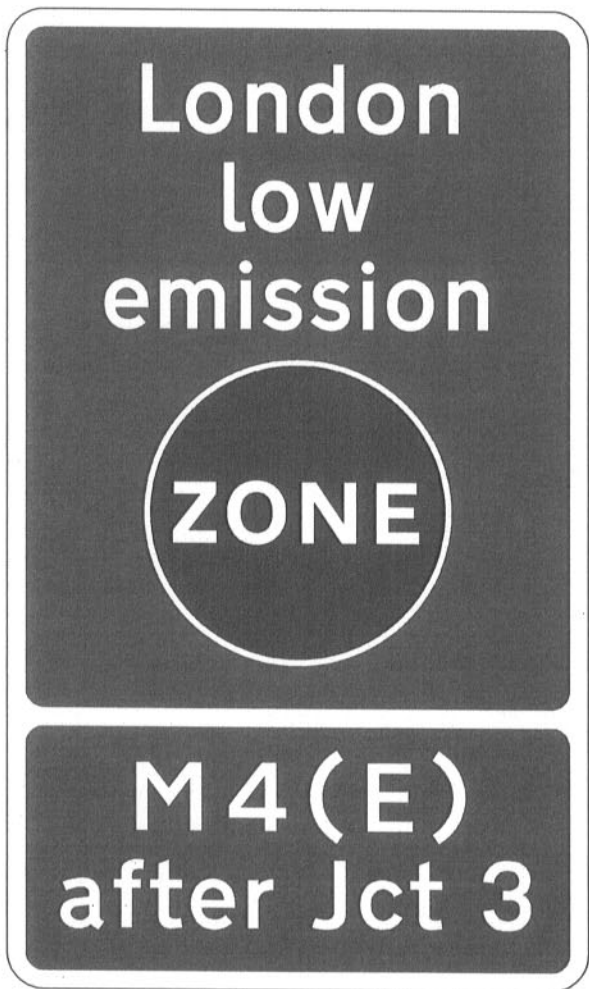

B

x-height	width	height	area
150mm	1778mm	2998mm	5.33 sq m
200mm	2370mm	4000mm	9.48 sq m
250mm	2962mm	5000mm	14.81 sq m
300mm	3555mm	5999mm	21.33 sq m

Rev.	Date	Revision Details	Drawn	Checked	Approved
C	July 07	Amendments following Comment from DfT	MIE	SD	-
B	July 07	Amendments following meeting with TfL and DfT	MIE	SD	-
A	05/07	Changes as requested by TfL	MIE	SD	-

© This drawing is the property of JMP Consultants Limited and the information can only be reproduced with their prior permission.


AUDREY HOUSE
16-20 ELY PLACE
LONDON
EC1N 6SN

T 020 7405 2800
F 020 7430 9049
E london@jmp.co.uk
W www.jmp.co.uk



Client
Project
Low Emission Zone
Title
Sign Plate Design

Scale	Original dwg. size	Date
NTS	A4	Dec 2006
Drawn MIE	Checked SD	Approved -
Drawing Status Preliminary	Drawing Number. G060245B-033	Rev. C

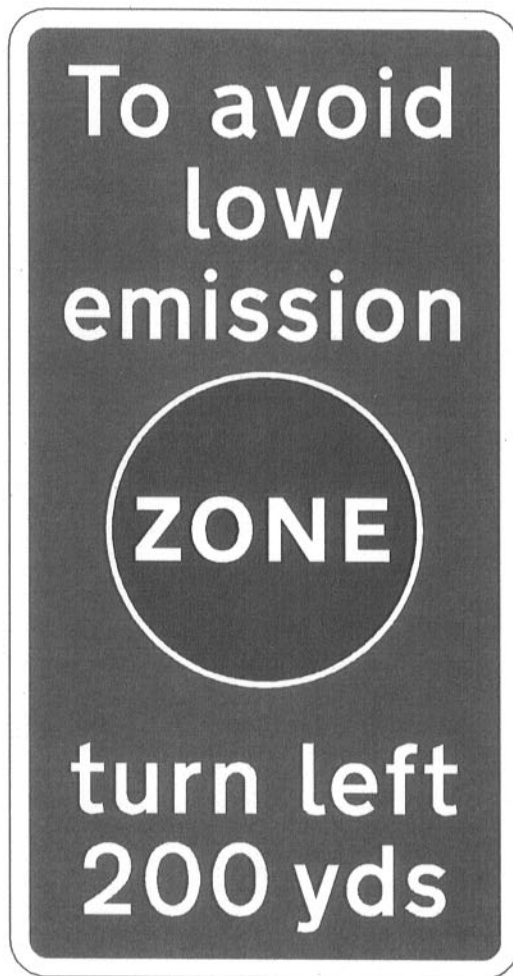

x-height	width	height	area
60mm	603mm	1154mm	0.70 sq m
75mm	754mm	1444mm	1.09 sq m
100mm	1005mm	1924mm	1.93 sq m
150mm	1508mm	2886mm	4.35 sq m
200mm	2012mm	3850mm	7.74 sq m
250mm	2512mm	4812mm	12.09 sq m
300mm	3015mm	5774mm	17.41 sq m

Rev	Date	Revision Details	Drawn	Checked	Approved
D	Aug 07	Additional sizes added	MIE	SD	-
C	Aug 07	Amendments following comments from DfT	MIE	SD	-
B	July 07	Amendments following comments from DfT	MIE	SD	-
A	July 07	Amendments following meeting with TfL and DfT	MIE	SD	-

© This drawing is the property of JMP Consultants Limited and the information can only be reproduced with their prior permission.

AUDREY HOUSE
16-20 ELY PLACE
LONDON
EC1N 6SN

T 020 7405 2800
F 020 7430 9049
E london@jmp.co.uk
W www.jmp.co.uk



Client



Project

Low Emission Zone

Title

Advance Sign Design

Scale

NTS

Original drg. size

A4

Date

June 2007

Drawn

IW

Checked

SD

Approved

-

Drawing Status


Preliminary

Drawing Number:

G060245B-AS-001

Rev.

D

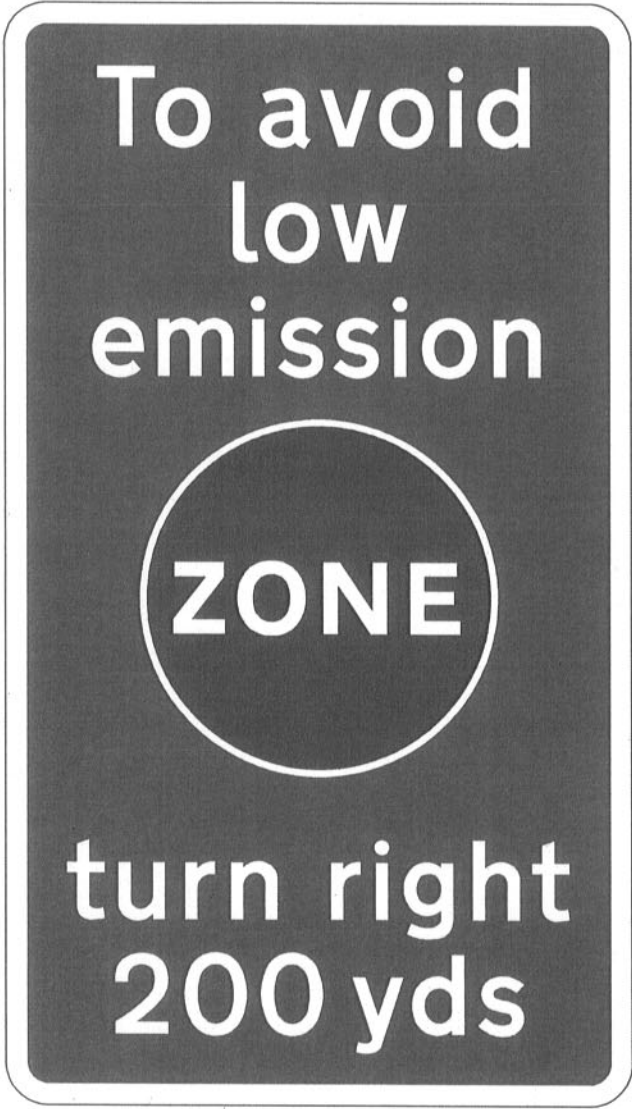

x-height	width	height	area
60mm	655mm	1154mm	0.76 sq m
75mm	819mm	1444mm	1.18 sq m
100mm	1092mm	1924mm	2.10 sq m
150mm	1637mm	2886mm	4.73 sq m
200mm	2183mm	3850mm	8.40 sq m
250mm	2729mm	4812mm	13.13 sq m
300mm	3274mm	5774mm	18.91 sq m

1

Rev.	Date	Revision Details	Drawn	Checked	Approved
D	Aug 07	Additional sizes added	MIE	SD	-
C	Aug 07	Amendments following comments from DIT	MIE	SD	-
B	July 07	Amendments following comments from DIT	MIE	SD	-
A	July 07	Amendments following meeting with TfL and DIT	MIE	SD	-

© This drawing is the property of JMP Consultants Limited and the information can only be reproduced with their prior permission.


AUDREY HOUSE
16-20 ELY PLACE
LONDON
EC1N 6SN

T 020 7405 2800
F 020 7430 9049
E london@jmp.co.uk
W www.jmp.co.uk



Client	Low Emission Zone
Title	Advance Sign Design

Scale	Original drg. size	Date
NTS	A4	June 2007
Drawn	Checked	Approved
IW	SD	-
Drawing Status	Drawing Number.	Rev.
Preliminary	G060245B-AS-002	D

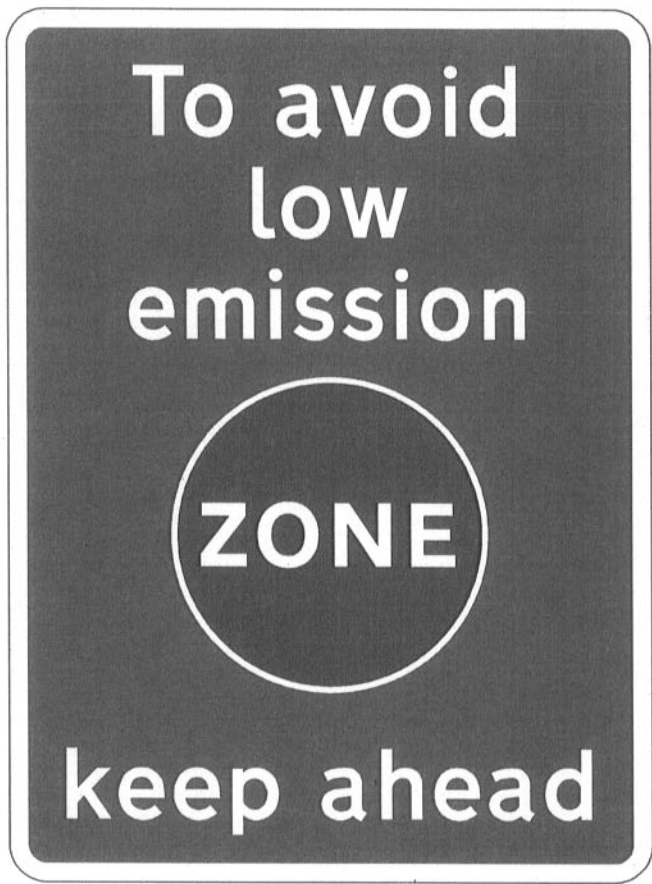

x-height	width	height	area
60mm	761mm	1034mm	0.79 sq m
75mm	951mm	1294mm	1.23 sq m
100mm	1268mm	1724mm	2.19 sq m
150mm	1903mm	2586mm	4.92 sq m
200mm	2537mm	3450mm	8.75 sq m
250mm	3171mm	4312mm	13.67 sq m
300mm	3806mm	5174mm	19.69 sq m

€

Rev.	Date	Revision Details	Drawn	Checked	Approved
D	Aug 07	Additional sizes added	MIE	SD	-
C	Aug 07	Amendments following comments from DfT	MIE	SD	-
B	July 07	Amendments following comments from DfT	MIE	SD	-
A	July 07	Amendments following meeting with TfL and DfT	MIE	SD	-

© This drawing is the property of JMP Consultants Limited and the information can only be reproduced with their prior permission.

AUDREY HOUSE
16-20 ELY PLACE
LONDON
EC1N 6SN

T 020 7405 2800
F 020 7430 9049
E london@jmp.co.uk
W www.jmp.co.uk




Client
Transport for London

Project
Low Emission Zone

Title
Advance Sign Design

Scale	Original dwg. size	Date
NTS	A4	June 2007
Drawn IW	Checked SD	Approved
Drawing Status Preliminary	Drawing Number. G060245B-AS-003	Rev. D

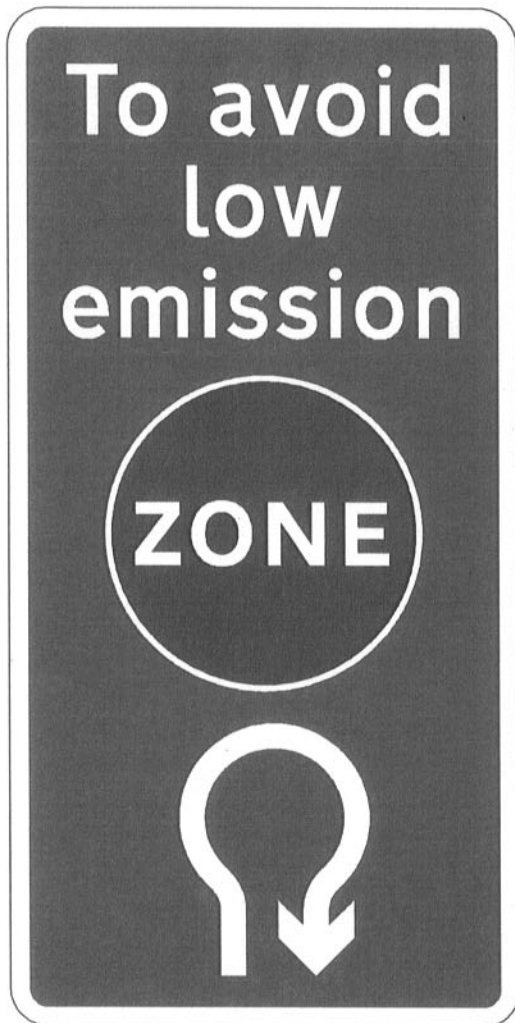

x-height	width	height	area
60mm	603mm	1207mm	0.73 sq m
75mm	754mm	1509mm	1.14 sq m
100mm	1005mm	2012mm	2.02 sq m
150mm	1508mm	3018mm	4.55 sq m
200mm	2010mm	4025mm	8.09 sq m
250mm	2512mm	5030mm	12.64 sq m
300mm	3015mm	6037mm	18.20 sq m

F

Rev.	Date	Revision Details	Drawn	Checked	Approved
D	Aug 07	Additional sizes added	MIE	SD	-
C	Aug 07	Amendments following comments from DT	MIE	SD	-
B	July 07	Amendments following comments from DT	MIE	SD	-
A	July 07	Amendments following meeting with TTL and DT	MIE	SD	-

© This drawing is the property of JMP Consultants Limited and the information can only be reproduced with their prior permission.

AUDREY HOUSE
16-20 ELY PLACE
LONDON
EC1N 6SN

T 020 7405 2800
F 020 7430 9049
E london@jmp.co.uk
W www.jmp.co.uk



Client



Project

Low Emission Zone

Title

Advance Sign Design

Scale

NTS

Drawn

IW

Drawing Status
Preliminary

Original drg. size

A4

Checked

SD

Drawing Number.

G060245B-AS-004


Date

June 2007

Approved

Rev.

D

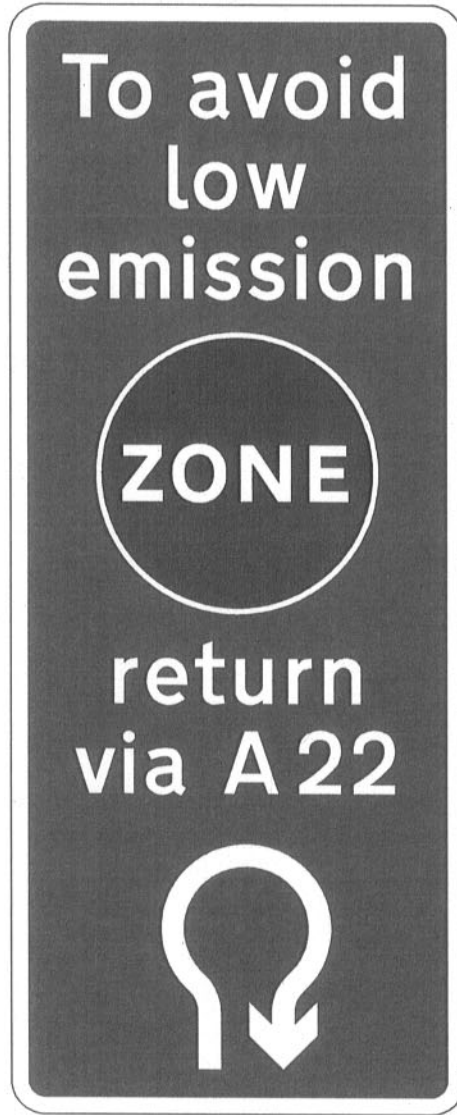

x-height	width	height	area
60mm	603mm	1476mm	0.89 sq m
75mm	754mm	1847mm	1.39 sq m
100mm	1005mm	2461mm	2.47 sq m
150mm	1508mm	3692mm	5.57 sq m
200mm	2012mm	4925mm	9.90 sq m
250mm	2512mm	6165mm	15.47 sq m
300mm	3015mm	7386mm	22.27 sq m

5

Rev.	Date	Revision Details	Drawn	Checked	Approved
D	Aug 07	Additional sizes added	MIE	SD	-
C	Aug 07	Amendments following comments from DT	MIE	SD	-
B	July 07	Amendments following comments from DT	MIE	SD	-
A	July 07	Amendments following meeting with TTL and DT	MIE	SD	-

© This drawing is the property of JMP Consultants Limited and the information can only be reproduced with their prior permission.

AUDREY HOUSE
16-20 ELY PLACE
LONDON
EC1N 6SN

T 020 7405 2800
F 020 7430 9049
E london@jmp.co.uk
W www.jmp.co.uk



Client



Transport
for London

Project

Low Emission Zone

Title

Advance Sign Design

Scale

NTS

Original drg. size

A4

Date

June 2007

Drawn

IW

Checked

SD

Approved

Drawing Status


Preliminary

Drawing Number.

G060245B-AS-010

Rev.

D

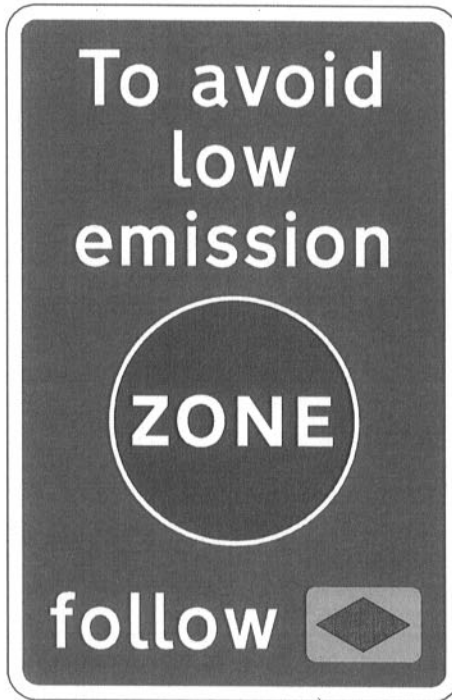

x-height	width	height	area
60mm	679mm	1042mm	0.71 sq m
75mm	849mm	1304mm	1.11 sq m
100mm	1132mm	1737mm	1.97 sq m
150mm	1698mm	2606mm	4.42 sq m
200mm	2264mm	3476mm	7.87 sq m
250mm	2830mm	4344mm	12.29 sq m
300mm	3396mm	5213mm	17.70 sq m

H

Rev.	Date	Revision Details	Drawn	Checked	Approved
D	Aug 07	Additional sizes added	MIE	SD	-
C	Aug 07	Amendments following comments from DfT	MIE	SD	-
B	July 07	Amendments following comments from DfT	MIE	SD	-
A	July 07	Amendments following meeting with TfL and DfT	MIE	SD	-

© This drawing is the property of JMP Consultants Limited and the information can only be reproduced with their prior permission.

Scale	Original drg. size	Date
NTS	A4	June 2007
Drawn	Checked	Approved
IW	SD	-
Drawing Status	Drawing Number.	Rev.
Preliminary	G060245B-AS-009	D

AUDREY HOUSE
16-20 ELY PLACE
LONDON
EC1N 6SN

T 020 7405 2800
F 020 7430 9049
E london@jmp.co.uk
W www.jmp.co.uk



Client




Project

Low Emission Zone

Title

Advance Sign Design

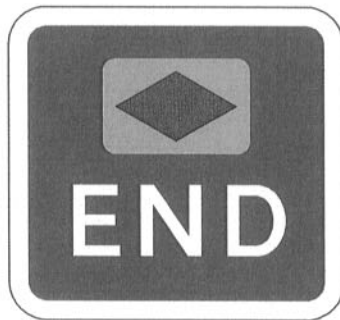

x-height	width	height	area
60mm	392mm	368mm	0.14 sq m
75mm	490mm	460mm	0.23 sq m
100mm	654mm	613mm	0.40 sq m
150mm	981mm	920mm	0.90 sq m
200mm	1380mm	1226mm	1.60 sq m
250mm	1635mm	1532mm	2.50 sq m
300mm	1962mm	1839mm	3.61 sq m

I

Rev	Date	Revision Details	Drawn	Checked	Approved
A	Aug 07	Additional sizes added	MIE	SD	-

© This drawing is the property of JMP Consultants Limited and the information can only be reproduced with their prior permission.					
Scale	Original drg. size	Date			
NTS	A4	July 2007			
Drawn	Checked	Approved			
IW	SD	-			
Drawing Status	Drawing Number.	Rev.			
Preliminary	G060245B-AS-38	A			

AUDREY HOUSE
16-20 ELY PLACE
LONDON
EC1N 6SN


T 020 7405 2800
F 020 7430 9049
E london@jmp.co.uk
W www.jmp.co.uk



Client
 **Transport for London**

Project
Low Emission Zone

Title
Advance Sign Design

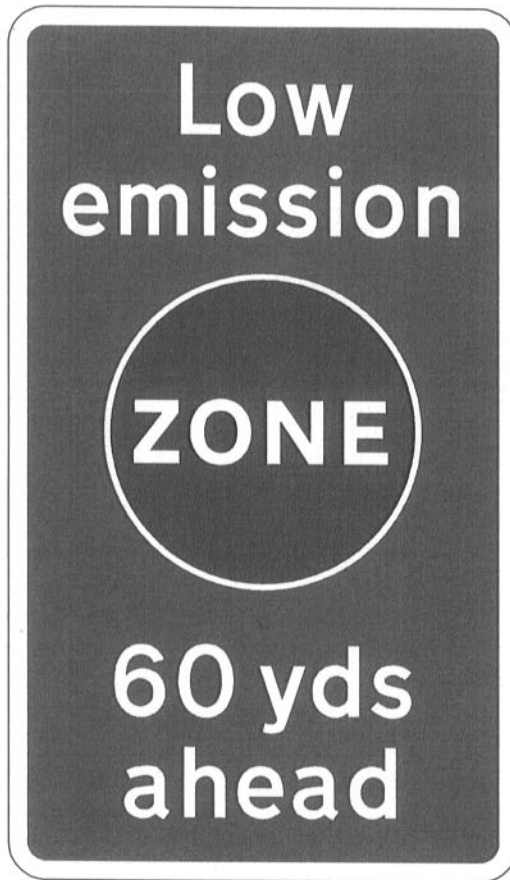

x-height	width	height	area
60mm	603mm	1034mm	0.62 sq m
75mm	754mm	1295mm	0.98 sq m
100mm	1005mm	1724mm	1.73 sq m
150mm	1508mm	2586mm	3.90 sq m
200mm	2012mm	3450mm	6.93 sq m
250mm	2512mm	4312mm	10.83 sq m
300mm	3015mm	5174mm	15.60 sq m

J

Rev.	Date	Revision Details	Drawn	Checked	Approved
D	Aug 07	Additional sizes added	MIE	SD	-
C	Aug 07	Amendments following comments from DT	MIE	SD	-
B	July 07	Amendments following comments from DT	MIE	SD	-
A	July 07	Amendments following meeting with TfL and DT	MIE	SD	-

© This drawing is the property of JMP Consultants Limited and the information can only be reproduced with their prior permission.

AUDREY HOUSE
16-20 ELY PLACE
LONDON
EC1N 6SN

T 020 7495 2800
F 020 7438 9049
E london@jmp.co.uk
W www.jmp.co.uk




Client
 Transport for London

Project
Low Emission Zone

Title
Advance Sign Design

Scale	Original drg. size	Date
NTS	A4	June 2007
Drawn IW	Checked SD	Approved -
Drawing Status Preliminary	Drawing Number. G060245B-AS-17	Rev. D

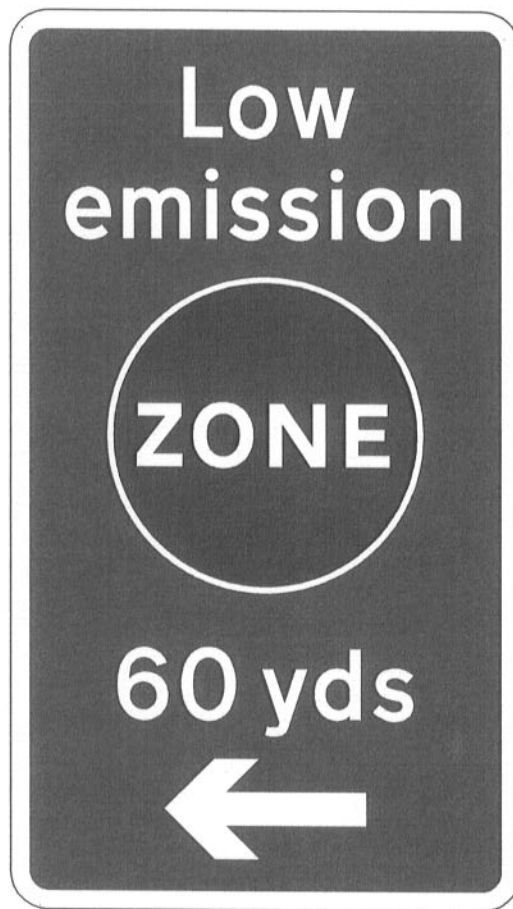

x-height	width	height	area
60mm	603mm	1065mm	0.64 sq m
75mm	754mm	1331mm	1.00 sq m
100mm	1005mm	1773mm	1.78 sq m
150mm	1508mm	2662mm	4.01 sq m
200mm	2012mm	3550mm	7.14 sq m
250mm	2512mm	4436mm	11.15 sq m
300mm	3015mm	5325mm	16.05 sq m

K

Rev.	Date	Revision Details	Drawn	Checked	Approved
D	Aug 07	Additional sizes added	MIE	SD	-
C	Aug 07	Amendments following comments from DT	MIE	SD	-
B	July 07	Amendments following comments from DT	MIE	SD	-
A	July 07	Amendments following meeting with TfL and DT	MIE	SD	-

© This drawing is the property of JMP Consultants Limited and the information can only be reproduced with their prior permission.

Scale	Original drg. size	Date
NTS	A4	June 2007
Drawn	Checked	Approved
IW	SD	
Drawing Status	Drawing Number	Rev.
Preliminary	G060245B-AS-15	D

AUDREY HOUSE
16-20 ELY PLACE
LONDON
EC1N 6SN

T 020 7405 2800
F 020 7430 9049
E london@jmp.co.uk
W www.jmp.co.uk



Client



Transport
for London

Project

Low Emission Zone

Title

Advance Sign Design

**Low
emission
ZONE**

**Chessington
Industrial
Estate**



**Central London
(A3)**

**Portsmouth
Guildford (A3)**

Heathrow 

(M25) 

**Kingston
Surbiton A240**

 **Hampton
Court Palace**



L

x-height	width	height	area
100mm	3547mm	3273mm	11.61 sq m

Rev	Date	Revision Details	Drawn	Checked	Approved
C	Aug 07	Amendments following comments from DfT	MIE	SD	-
B	July 07	Amendments following comments from DfT	MIE	SD	-
A	July 07	Amendments following meeting with TfL and DfT	MIE	SD	-

© This drawing is the property of JMP Consultants Limited and the information can only be reproduced with their prior permission.


Scale	Original drg. size	Date
NTS	A4	June 2007
Drawn	Checked	Approved
IW	SD	-
Drawing Status	Drawing Number	Rev.
Preliminary	G060245B-AS-35	B

AUDREY HOUSE
16-20 ELY PLACE
LONDON
EC1N 6SN
T 020 7405 2800
F 020 7430 9049
E london@jmp.co.uk
W www.jmp.co.uk



Client
**Transport
for London**

Project
Low Emission Zone
Title
Advance Sign Design

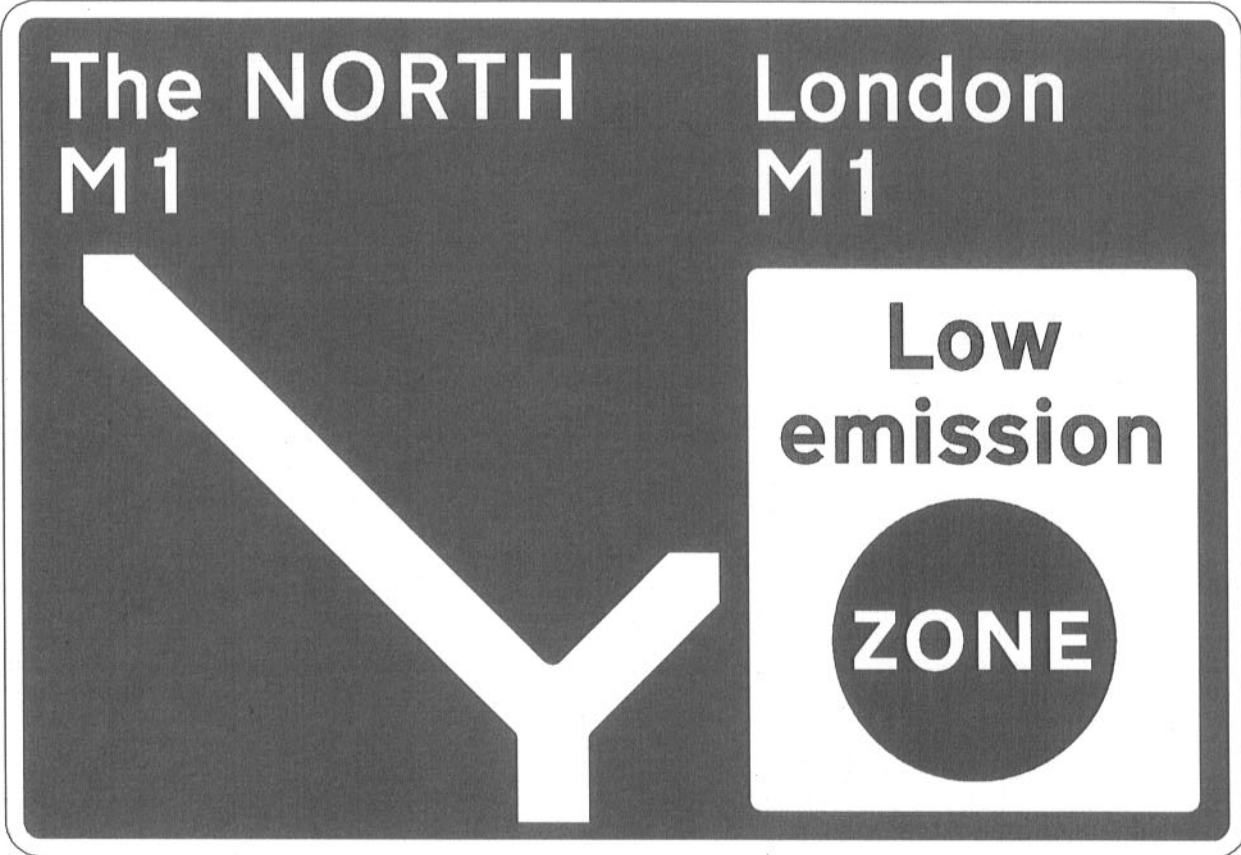

m

x-height	width	height	area
100mm	2622mm	1814mm	4.76 sq m

B	Aug 07	Amendments following comments from DfT	MIE	SD	-
A	July 07	Amendments following comments from DfT	MIE	SD	-
Rev.	Date	Revision Details	Drawn	Checked	Approved
© This drawing is the property of JMP Consultants Limited and the information can only be reproduced with their prior permission.					

AUDREY HOUSE
16-20 ELY PLACE
LONDON
EC1N 6SN

T 020 7405 2800
F 020 7430 9049
E london@jmp.co.uk
W www.jmp.co.uk



Client

 **Transport for London**


Project

Low Emission Zone

Title

Advance Sign Design

Scale	Original drg. size	Date
NTS	A4	June 2007
Drawn	Checked	Approved
IW	SD	-
Drawing Status	Drawing Number	Rev.
Preliminary	G060245B-AS-36	B

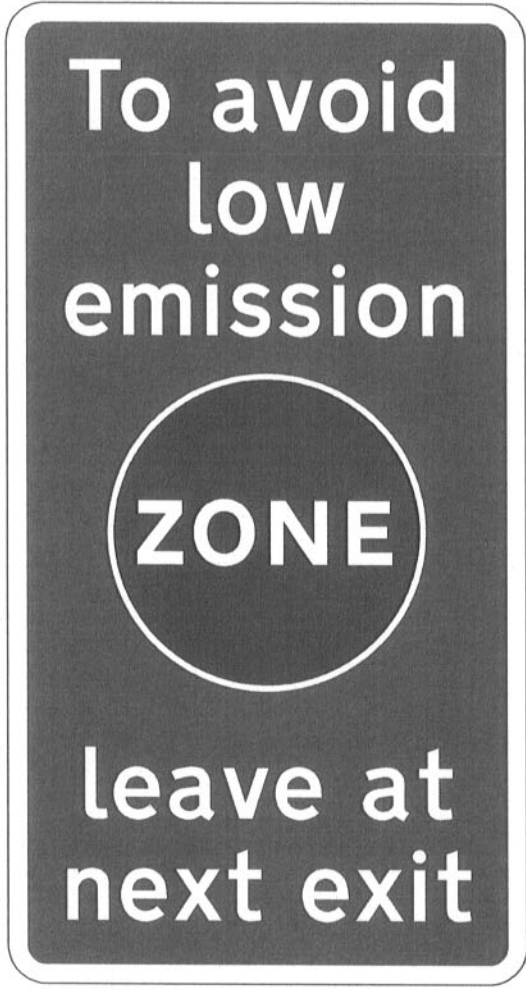

x-height	width	height	area
60mm	610mm	1154mm	0.70 sq m
75mm	762mm	1444mm	1.10 sq m
100mm	1016mm	1924mm	1.96 sq m
150mm	1525mm	2886mm	4.40 sq m
200mm	2033mm	3850mm	7.83 sq m
250mm	2541mm	4812mm	12.23 sq m
300mm	3050mm	5774mm	17.61 sq m

N

Rev.	Date	Revision Details	Drawn	Checked	Approved
C	Aug 07	Additional sizes added	MIE	SD	-
B	Aug 07	Amendments following comments from DfT	MIE	SD	-
A	July 07	Amendments following comments from DfT	MIE	SD	-

© This drawing is the property of JMP Consultants Limited and the information can only be reproduced with their prior permission.


AUDREY HOUSE
16-20 ELY PLACE
LONDON
EC1N 6SN

T 020 7405 2800
F 020 7430 9049
E london@jmp.co.uk
W www.jmp.co.uk



Client	Low Emission Zone
Project	Low Emission Zone
Title	Advance Sign Design

Scale	Original dwg. size	Date
NTS	A4	July 2007
Drawn	Checked	Approved
MIE	SD	-
Drawing Status	Drawing Number.	Rev.
Preliminary	G060245B-AS-39	C

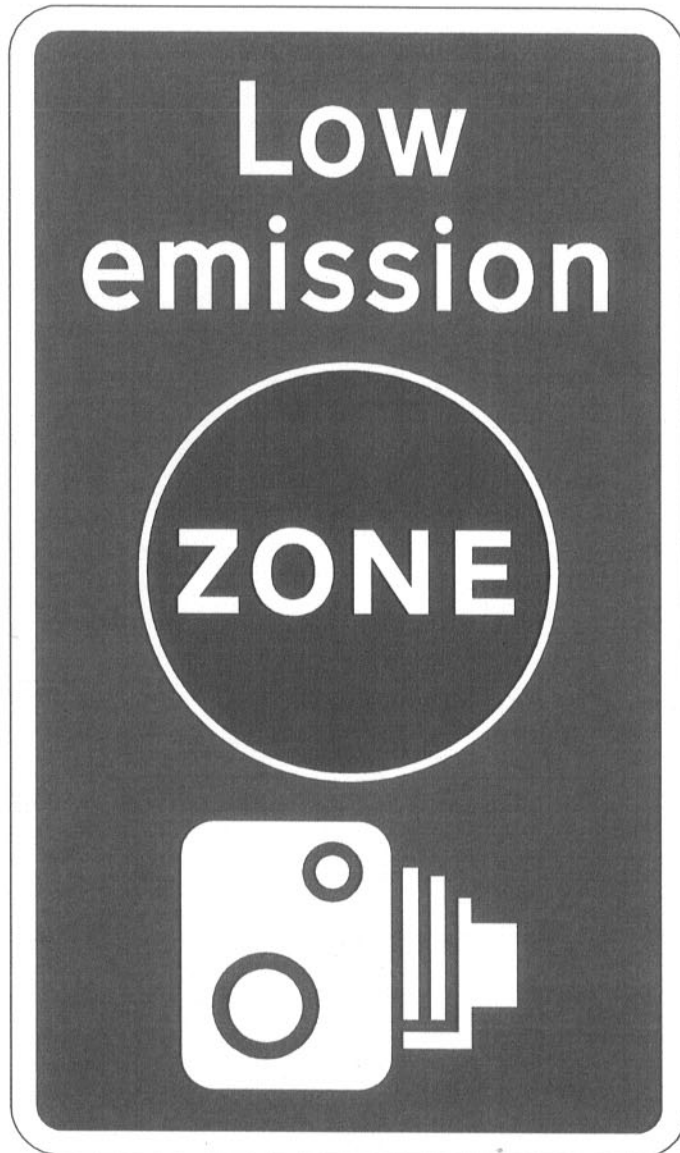

x-height	width	height	area
50mm	502mm	856mm	0.43 sq m
75mm	754mm	1284mm	0.97 sq m
100mm	1005mm	1712mm	1.72 sq m

Rev.	Date	Revision Details	Drawn	Checked	Approved
D	Aug 07	Additional sizes added	MIE	SD	-
C	Aug 07	Amendments following comments from DfT	MIE	SD	-
B	July 07	Amendments following comments from DfT	MIE	SD	-
A	July 07	Amendments following meeting with TfL and DfT	MIE	SD	-

© This drawing is the property of JMP Consultants Limited and the information can only be reproduced with their prior permission.

AUDREY HOUSE
18-20 ELY PLACE
LONDON
EC1N 6SN

T 020 7405 2800
F 020 7430 9049
E london@jmp.co.uk
W www.jmp.co.uk



Client



Project

Low Emission Zone

Title

Advance Sign Design

Scale

NTS

Original drg. size

A4

Date

June 2007

Drawn

IW

Checked

SD

Approved

-

Drawing Status


Preliminary

Drawing Number.

G060245B-AS-29

Rev.

D

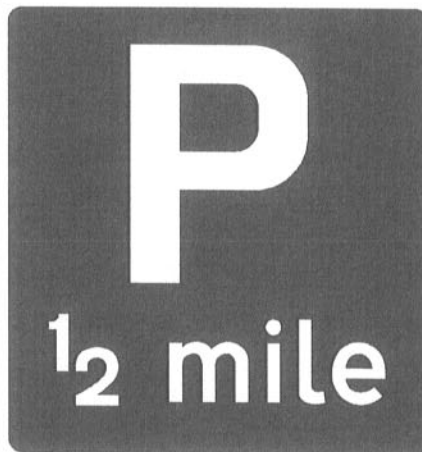

P

x-height	width	height	area
75mm	806mm	1896mm	1.53 sq m
100mm	1074mm	2512mm	2.70 sq m

Rev.	Date	Revision Details	Drawn	Checked	Approved
A	09/07	Amendments following meeting with TL	IW	SD	-

© This drawing is the property of JMP Consultants Limited and the information can only be reproduced with their prior permission.


Scale	Original drg. size	Date
NTS	A4	June 2007
Drawn	Checked	Approved
IW	SD	-
Drawing Status	Drawing Number	Rev.
Preliminary	G060245B-AS-31	A

AUDREY HOUSE
16-20 ELY PLACE
LONDON
EC1N 6SN
T 020 7405 2800
F 020 7430 9049
E london@jmp.co.uk
W www.jmp.co.uk



Client
 Transport for London

Project
Low Emission Zone
Title
Advance Sign Design

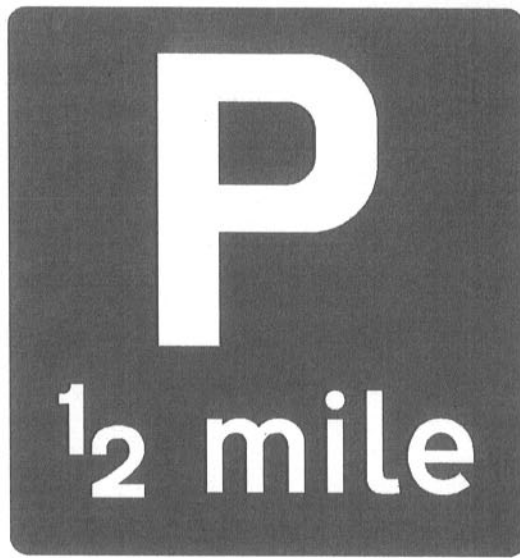

x-height	width	height	area
75mm	797mm	1409mm	1.12 sq m
100mm	1062mm	1862mm	1.98 sq m

Rev	Date	Revision Details	Drawn	Checked	Approved
A	July 07	Amendments following meeting with TIL and DfT	MIE	SD	-

© This drawing is the property of JMP Consultants Limited and the information can only be reproduced with their prior permission.

AUDREY HOUSE
16-20 ELY PLACE
LONDON
EC1N 6SN

T 020 7405 2800
F 020 7430 9049
E london@jmp.co.uk
W www.jmp.co.uk



Client



Project

Low Emission Zone

Title

Advance Sign Design

Scale

NTS

Original drg. size

A4

Date

June 2007

Drawn

IW

Checked

SD

Approved

-

Drawing Status


Preliminary

Drawing Number

G060245B-AS-32

Rev.

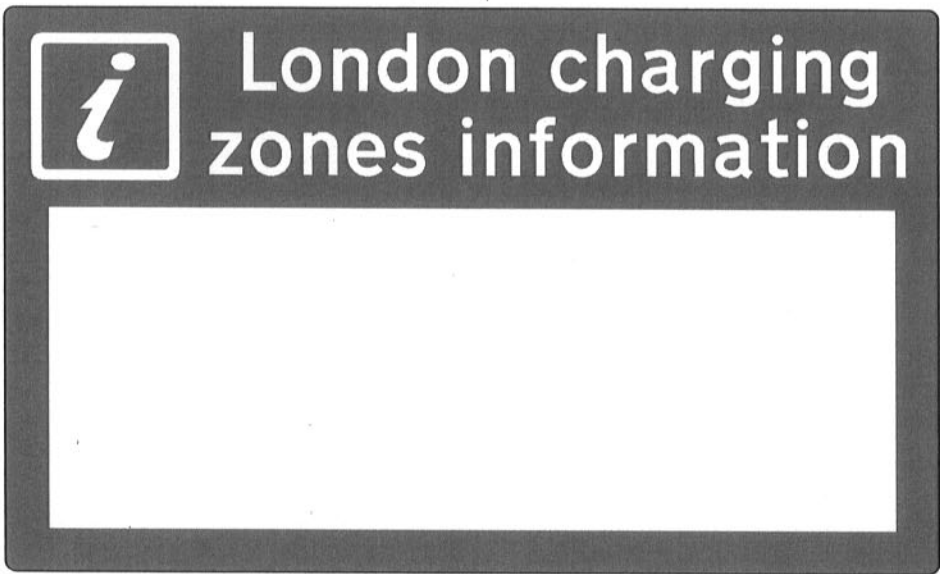

A




R

x-height	width	height	area
50mm	642mm	988mm	0.63 sq m


Rev	Date	Revision Details	Drawn	Checked	Approved
©		This drawing is the property of JMP Consultants Limited and the information can only be reproduced with their prior permission.			

AUDREY HOUSE 16-20 ELY PLACE LONDON EC1N 6SN T 020 7405 2800 F 020 7430 9049 E london@jmp.co.uk W www.jmp.co.uk		Client 	Project Low Emission Zone	Scale NTS	Original drg. size A4	Date July 2007
			Title Advance Sign Design	Drawn IW	Checked SD	Approved -
			Drawing Status Preliminary	Drawing Number G060245B-AS-41		Rev. -

S

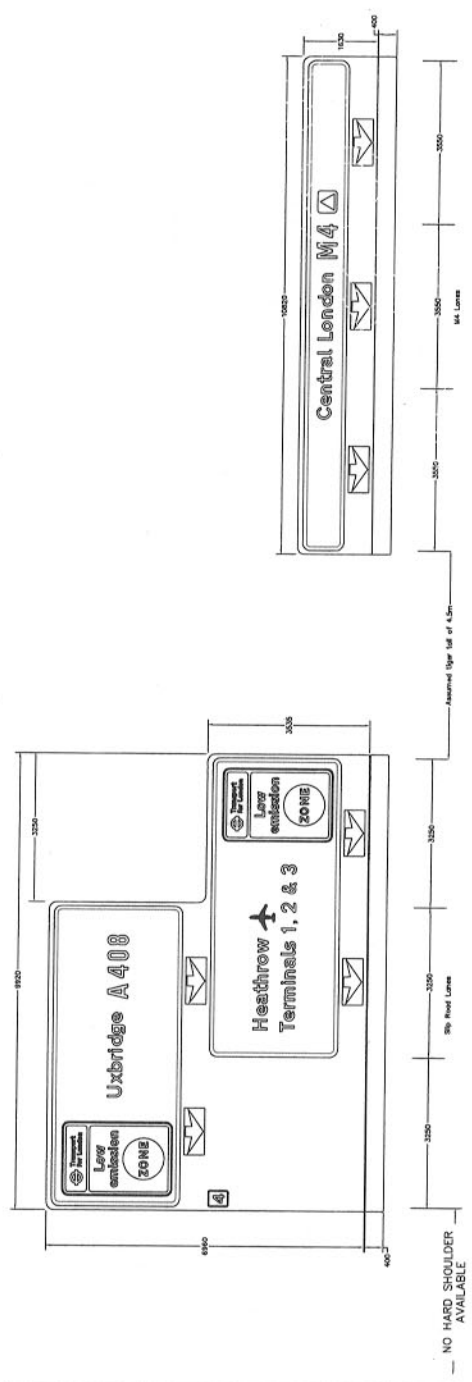

NO HARD SHOULDER AVAILABLE

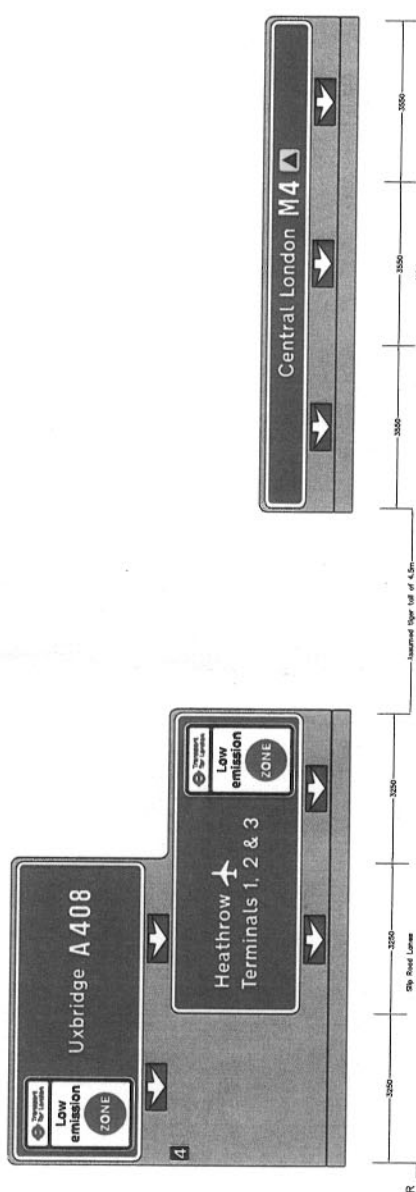


NO HARD SHOULDER AVAILABLE

OPTION 14

225mm 'x' height main text & 150mm 'x' height LLEZ text

REV	DATE	DESCRIPTION	DWN	DSN	CHK	APP	PROJECT	LONDON LOW EMISSIONS ZONE ADS SIGNS	
							REFERENCE Master copy of this drawing has been used signed in accordance with the Roadworks Quality System Manual.	M4 B CARRIAGEWAY JUNCTION 4	
								M4 B CARRIAGEWAY JUNCTION 4 PROPOSED GANTRY SIGN OPTIONS	
								DRAWING No: 710406-001-1200-505	
								SCALE: Not to Scale A1	
								REV A	
								CAO REF: H1M25 Schire710406	
								CLIENT: HIGHWAYS AGENCY	
								AGENT: mouchelparkman	
								M25 S P H E R E	
								DRAWN: JKWH 10/09/07	
								DESIGN: JKWH 10/09/07	
								CHECKED: VN 10/09/07	
								APPROVED: SB 10/09/07	
								AUTHORISED FOR ISSUE: SB 10/09/07	
								PURPOSE OF ISSUE:	
								M4 B CARRIAGEWAY JUNCTION 4 PROPOSED GANTRY SIGN OPTION 14	

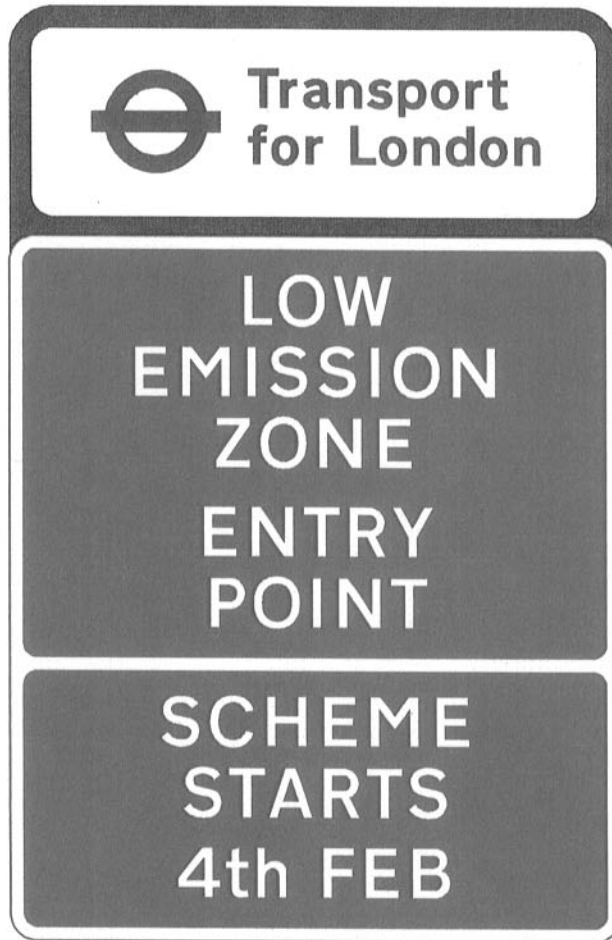

x-height	width	height	area
30, 37.5mm	642mm	988mm	0.63 sq m
36, 45mm	770mm	1184mm	0.91 sq m
48, 60mm	1027mm	1578mm	1.62 sq m
72, 90mm	1540mm	2368mm	3.65 sq m
96, 120mm	2054mm	3158mm	6.49 sq m
120, 150mm	2568mm	3946mm	10.13 sq m
144, 120mm	3081mm	4736mm	14.59 sq m

Rev.	Date	Revision Details	Drawn	Checked	Approved
© This drawing is the property of JMP Consultants Limited and the information can only be reproduced with their prior permission.					
Scale		Original drg. size		Date	
NTS		A4		July 2007	
Drawn		Checked		Approved	
IW		SD		-	
Drawing Status		Drawing Number		Rev.	
Preliminary		G060245B-AS-40		-	

AUDREY HOUSE
16-20 ELY PLACE
LONDON
EC1N 6SN

T 020 7405 2800
F 020 7430 9049
E london@jmp.co.uk
W www.jmp.co.uk



Client




Project

Low Emission Zone

Title

Advance Sign Design

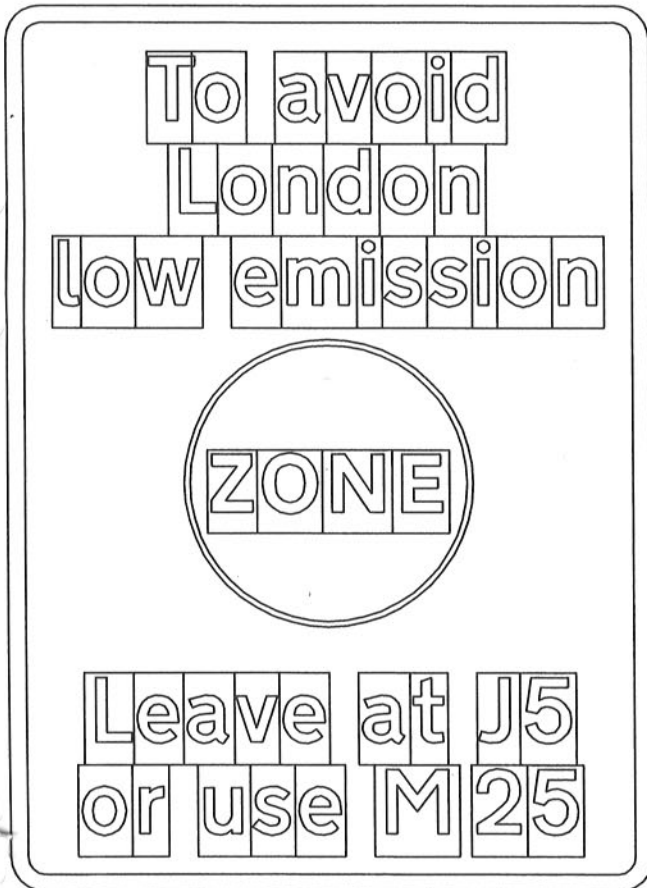

U

x-height	width	height	area
150mm	2092mm	2886mm	6.04 sq m
200mm	2789mm	3850mm	10.74 sq m
250mm	3486mm	4812mm	16.78 sq m
300mm	4184mm	5774mm	24.16 sq m

Rev	Date	Revision Details	Drawn	Checked	Approved
A	04/07	Changes as requested by TL	MIE	SD	-

© This drawing is the property of JMP Consultants Limited and the information can only be reproduced with their prior permission.					
Scale	Original drg. size	Date			
NTS	A4	Aug 07			
Drawn	Checked	Approved			
MIE	SD	-			
Drawing Status		Drawing Number		Rev.	
Preliminary		G060245B-034.1		A	



AUDREY HOUSE
16-20 ELY PLACE
LONDON
EC1N 6SN

T 020 7405 2800
F 020 7430 9049
E london@jmp.co.uk
W www.jmp.co.uk



Client
Project
Low Emission Zone

Title
Sign Plate Design

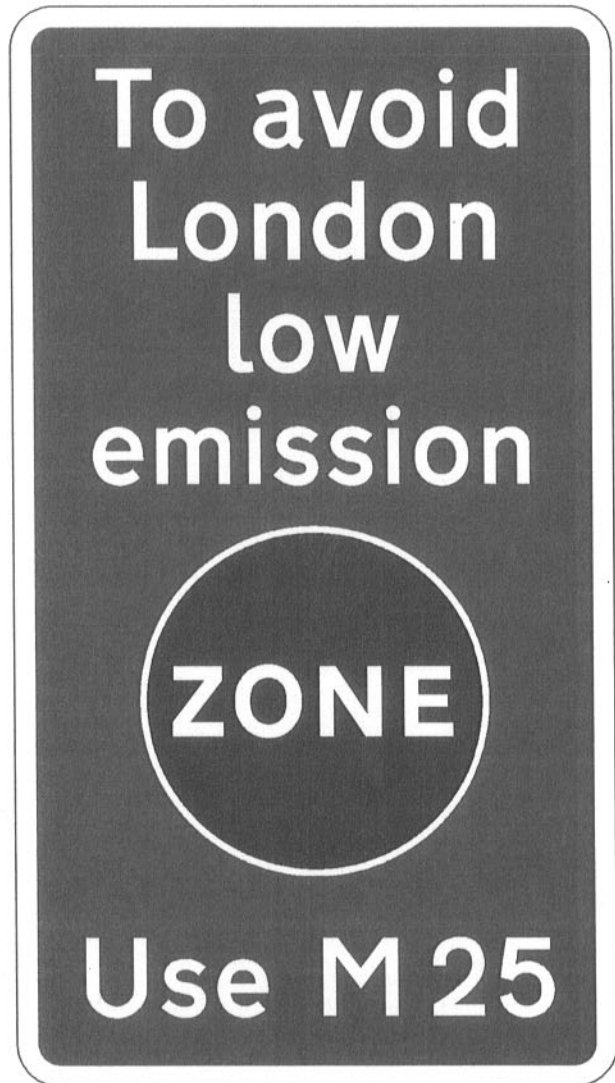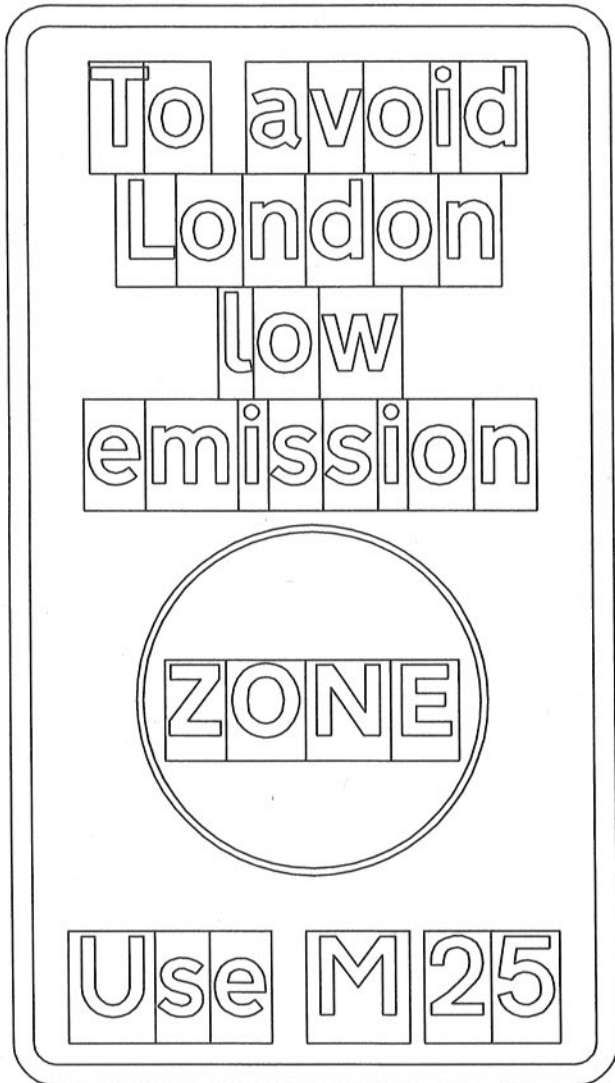

x-height	width	height	area
150mm	1610mm	2886mm	4.65 sq m
200mm	2147mm	3850mm	8.27 sq m
250mm	2684mm	4812mm	12.91 sq m
300mm	3220mm	5774mm	18.60 sq m



H	09/07	Changes as requested by TIL	MIE	SD	-
G	09/07	Changes as requested by TIL	MIE	SD	-
F	08/07	Amendments following DIT Authorisation	MIE	SD	-
E	Aug 07	Amendments following from the DIT	MIE	SD	-
D	July 07	Amendments following from the DIT	MIE	SD	-
C	July 07	Amendments following meeting with TIL and DIT	MIE	SD	-
B	04/07	Changes as requested by TIL	MIE	SD	-
A	04/07	Changes as requested by TIL	MIE	SD	-
Rev	Date	Revision Details	Drawn	Checked	Approved

© This drawing is the property of JMP Consultants Limited and the information can only be reproduced with their prior permission.

AUDREY HOUSE
16-20 ELY PLACE
LONDON
EC1N 6SN



T 020 7405 2800
F 020 7430 9049
E london@jmp.co.uk
W www.jmp.co.uk



Client
Low Emission Zone

Project
Sign Plate Design

Scale	Original drg. size	Date
NTS	A4	Dec 2007
Drawn MIE	Checked SD	Approved -
Drawing Status Preliminary	Drawing Number. G060245B-034	Rev. H

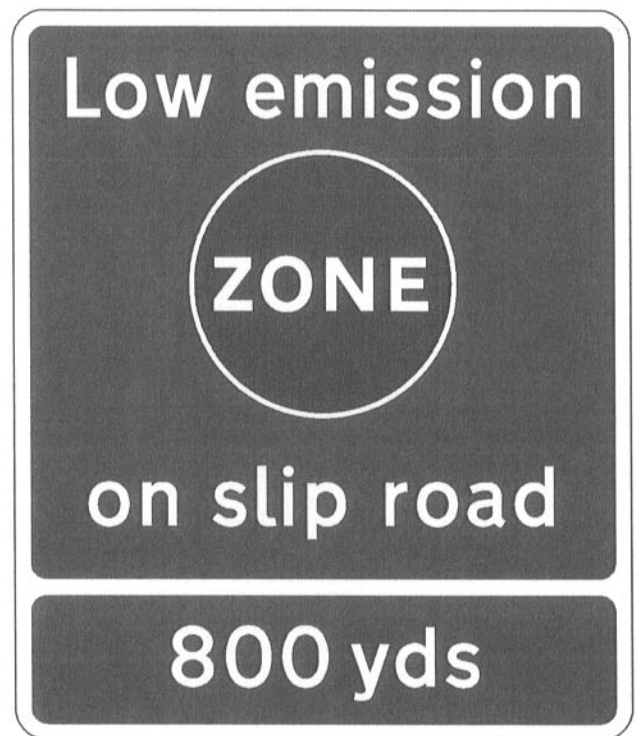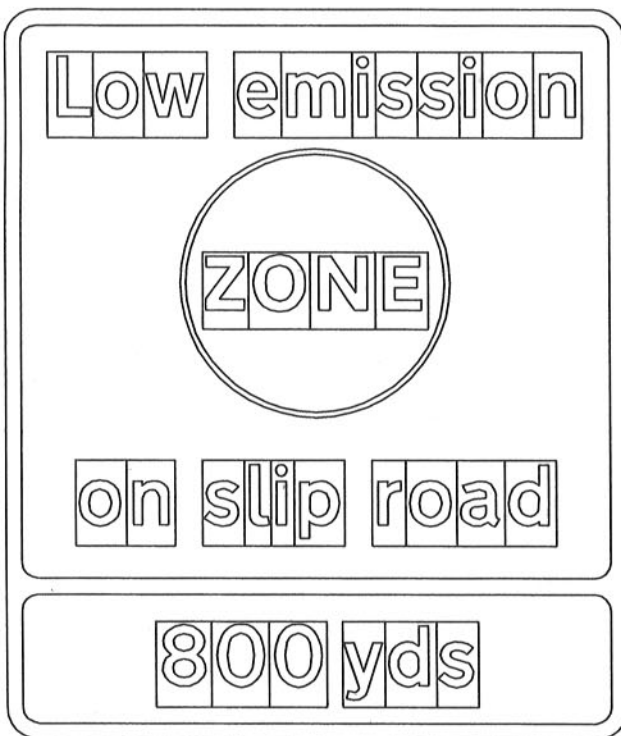

W

x-height	width	height	area
150mm	2159mm	2548mm	5.50 sq m
200mm	2879mm	3400mm	9.79 sq m
250mm	3599mm	4250mm	15.29 sq m
300mm	4381mm	5098mm	22.02 sq m

Rev.	Date	Revision Details	Drawn	Checked	Approved
A	Sept 07	Amments as requested by TIL	MIE	SD	-

© This drawing is the property of JMP Consultants Limited and the information can only be reproduced with their prior permission.					
Scale	Original dig. size	Date			
NTS	A4	Aug 07			
Drawn	Checked	Approved			
MIE	SD				
Drawing Status	Drawing Number:	Rev.			
Preliminary	G060245B-036.1	A			

AUDREY HOUSE
16-20 ELY PLACE
LONDON
EC1N 6SN

T 020 7405 2800
F 020 7430 9049
E london@jmp.co.uk
W www.jmp.co.uk

Client

Transport for London

Project

Low Emission Zone

Title

Sign Plate Design