
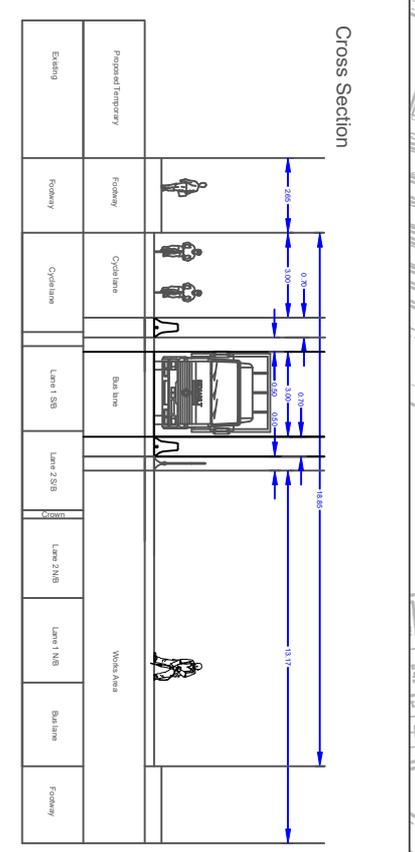


### Legend

- Sign location
- Traffic cones
- Plastic traffic barrier
- Pedestrian barrier
- MASS Barrier
- Vehicle restraint barrier
- Access gate
- Walkway
- Welfare area
- Works area
- Pedestrian route
- Temporary road markings/studs

Speed limit **30**

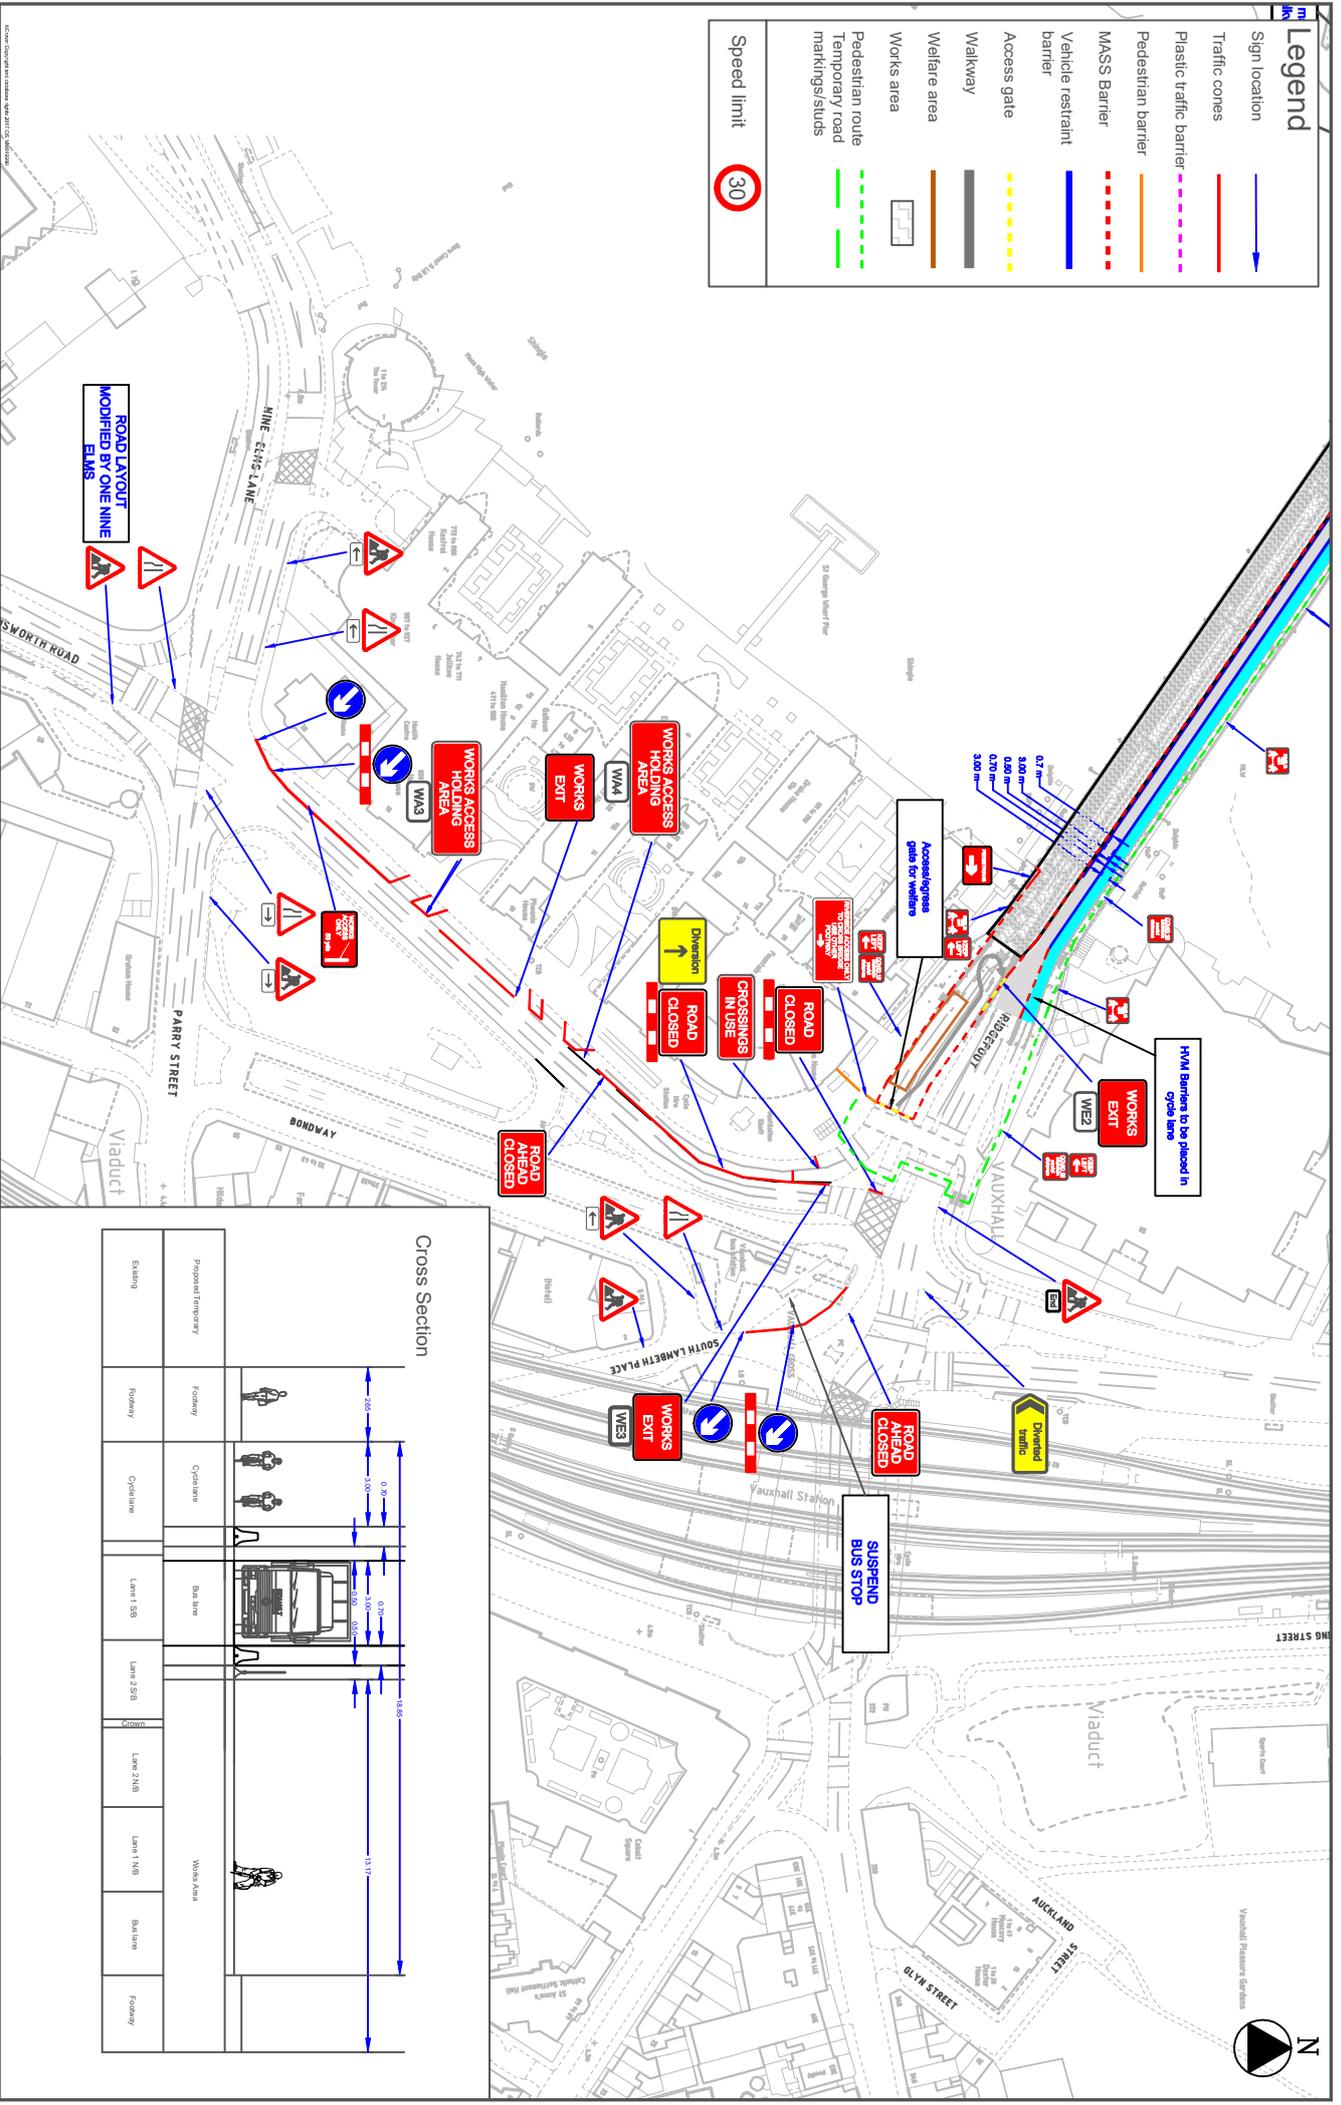

Traffic Management Notes:  
 1. This drawing is to be used in conjunction with Chapter 6 of the Traffic Signs Manual 2009, Traffic Signs Regulations and General Directions 2016 to the Statutory Orders and Regulations (SOSRs) and the Code of Practice for Road Works.  
 2. All temporary traffic management locations are indicated to aid clarity and are subject to approval from the on-site foreman, supervisor or TLMCO.  
