

LOGIN NAME: BLANCO, FERNANDO BANUELOS
 LOCATION: \\uk-nan-gas2\projects\UNIF\Projects\WCC Traffic Team Project Library\Enfield Mini Holland\Roads\A1010_A110\A1010_A110_V01_R3.dwg

PRELIMINARY ISSUE

REV	DATE	DRAWN	REVD	APPD	REVISION
A	MAY 16	FB	AS	AS	POST SPONSOR REVIEW MEETING

DRAWING NUMBER	REFERENCE DRAWING TITLE

--


JACOBS

New City Court
 20 St. Thomas Street
 London
 SE1 9RS

Tel: +44(0)20 7339 6100
 Fax: +44(0)20 7339 6103
 Web: www.skmsconsulting.com

CLIENT LONDON BOROUGH OF ENFIELD			
PROJECT CYCLE ENFIELD			
DRAWN MM	DRAWING CHECK AS	REVIEWED AS	APPROVED AS
DESIGNED MM	DESIGN REVIEW AS	DATE MAY '16	DATE APR '16

TITLE A1010 NORTH CORRIDOR Southbury Road / A1010 Ponders End junction PRELIMINARY DESIGN		
SCALE 1:500@A1	DRAWING No B240G001-A1010N-SK-011	REV A

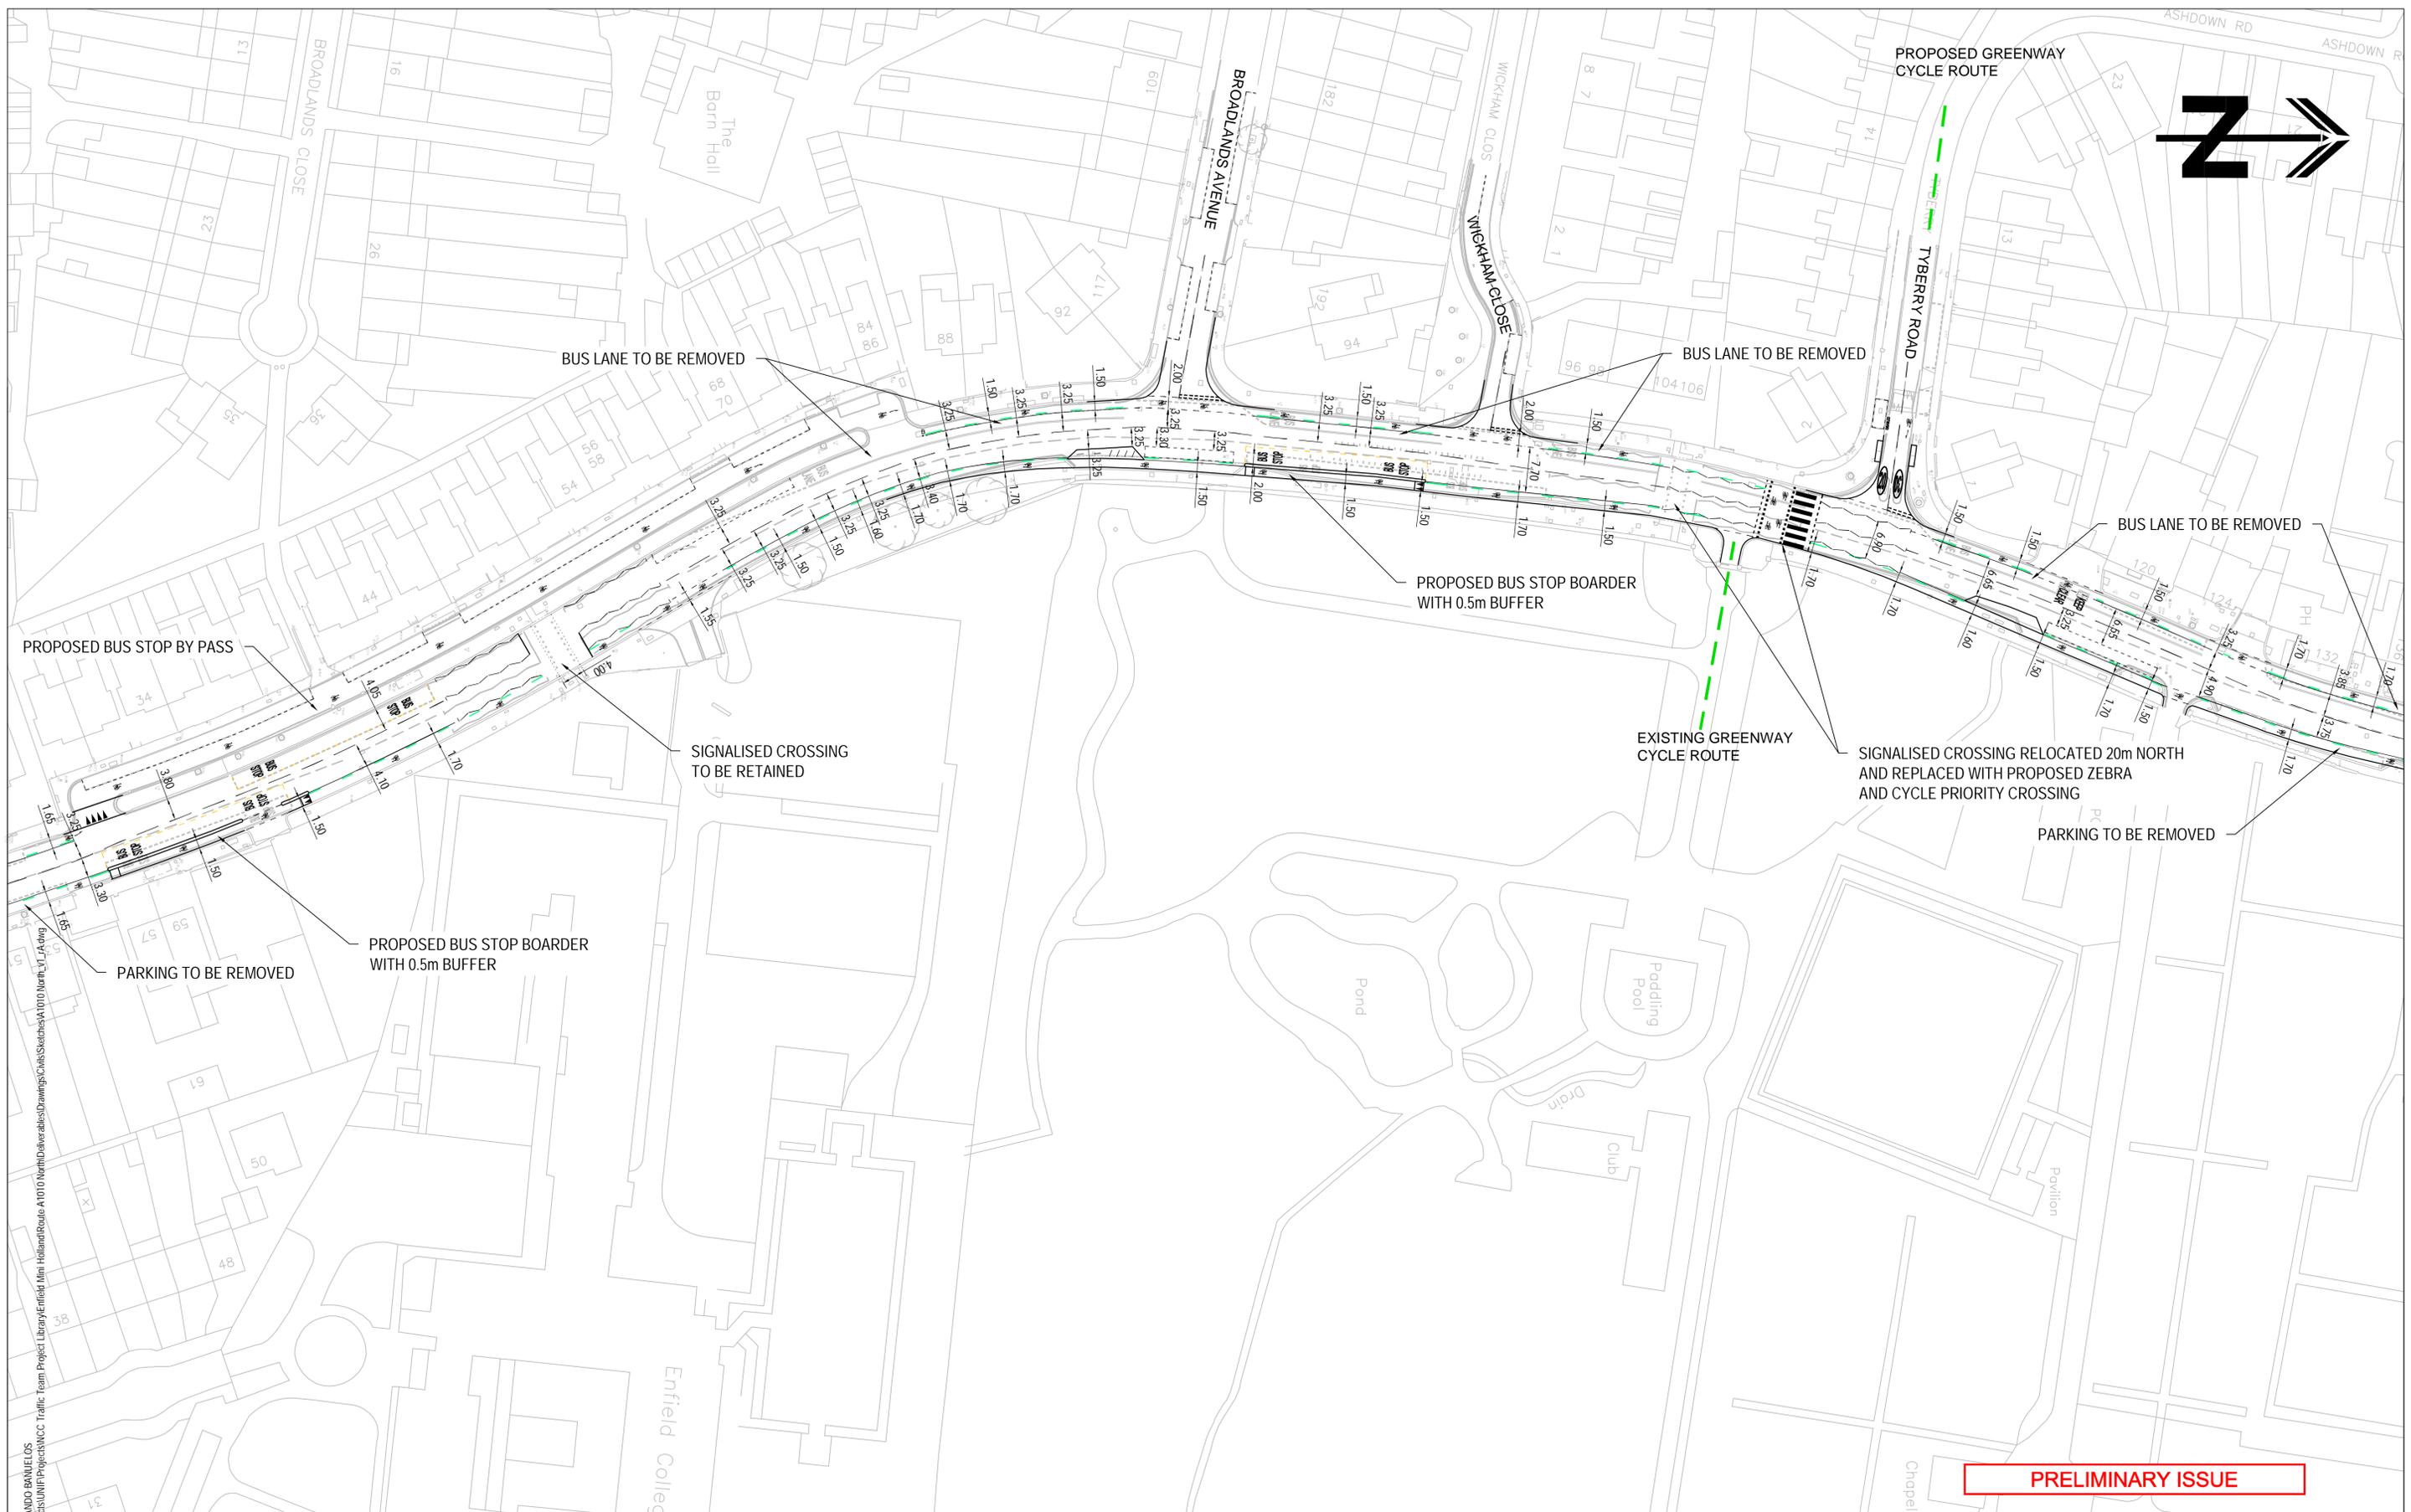

PRELIMINARY ISSUE

LOGIN NAME: BLANCO, FERNANDO BANUELOS
 LOCATION: \\uk-nbn-gas02\projects\UNIF\Projects\WCC Traffic Team Project Library\Enfield Mini Holland\Route A1010 North\Drawings\Civil\Sketches\A1010 North_V1.dwg

REV	DATE	DRAWN	REVD	APPD	REVISION
A	MAY 16	FB	AS	AS	POST SPONSOR REVIEW MEETING

DRAWING NUMBER	REFERENCE DRAWING TITLE

--


JACOBS

New City Court
 20 St. Thomas Street
 London
 SE1 9RS

Tel: +44(0)20 7339 6100
 Fax: +44(0)20 7339 6103
 Web: www.jacobs.com

CLIENT: LONDON BOROUGH OF ENFIELD			
PROJECT: CYCLE ENFIELD			
DRAWN: FB	DRAWING CHECK: AS	REVIEWED: AS	APPROVED: AS
DESIGNED: FB	DESIGN REVIEW: AS	DATE: MAY '16	DATE: MAY '16

TITLE: A1010 NORTH CORRIDOR		
SHEET 2 OF 9 - Broadlands Avenue to Tyberry Road		
PRELIMINARY DESIGN		
SCALE: 1:500@A1	DRAWING No: B240G001-A1010N-SK-002	REV: A

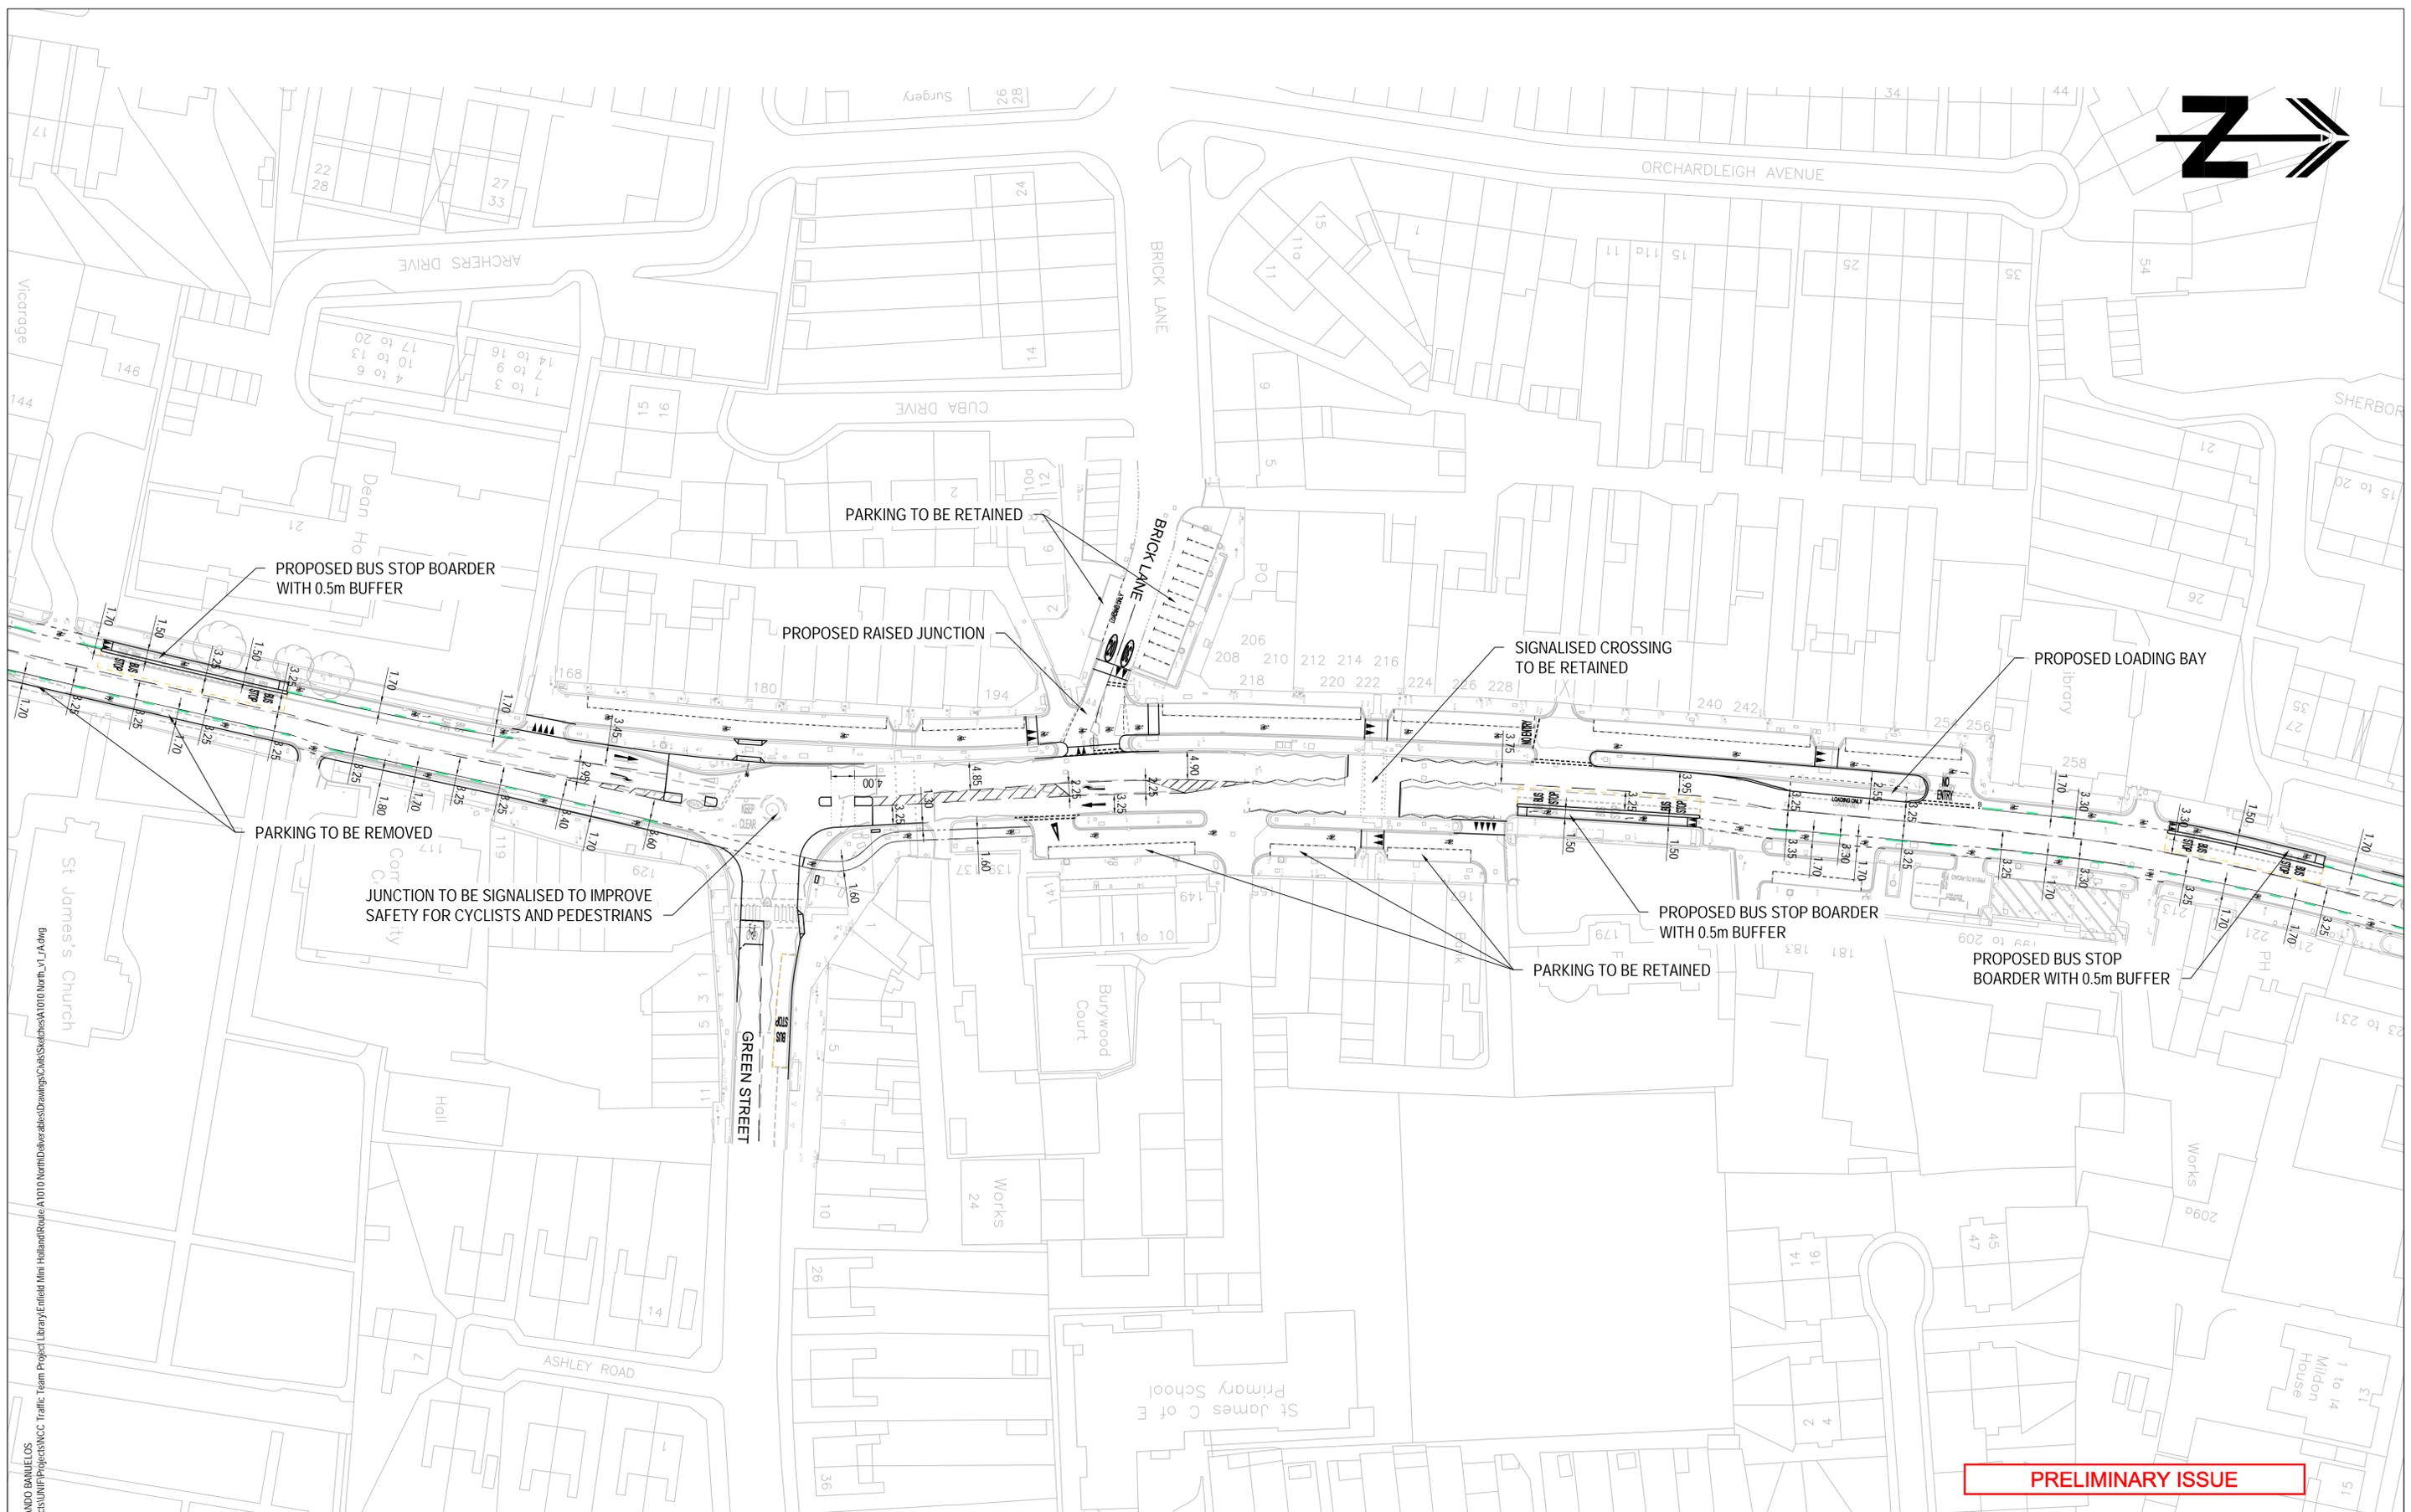

PRELIMINARY ISSUE

LOGIN NAME: BLANCO, FERNANDO BANUELOS
 LOCATION: \\uk-nan-cas02\projects\UW\Projects\WCC - Traffic - 15sm Project - Library\Enfield Mini Holland\Roads\A1010 North\Drawings\DWG\Sketches\A1010 North_v1_L1A.dwg

REV	DATE	DRAWN	REVD	APPD	REVISION
A	MAY 16	FB	AS	AS	POST SPONSOR REVIEW MEETING

DRAWING NUMBER	REFERENCE DRAWING TITLE

--

JACOBS

New City Court
 20 St. Thomas Street
 London
 SE1 9RS

Tel: +44(0)20 7339 6100
 Fax: +44(0)20 7339 6103
 Web: www.jacobs.com

CLIENT: LONDON BOROUGH OF ENFIELD			
PROJECT: CYCLE ENFIELD			
DRAWN: FB	DRAWING CHECK: AS	REVIEWED: AS	APPROVED: AS
DESIGNED: FB	DESIGN REVIEW: AS	DATE: MAY '16	DATE: MAY '16

TITLE: A1010 NORTH CORRIDOR		
SHEET 3 OF 9 - Tyberry Road to Cedar Avenue		
PRELIMINARY DESIGN		
SCALE: 1:500@A1	DRAWING No: B240G001-A1010N-SK-003	REV: A



LOGIN NAME: BLANCO, FERNANDO BANUELOS
 LOCATION: \\uk-nan-cas02\projects\UNIP\Projects\WCC - Traffic - Tsgm Project - Library\Enfield Mini Holland\A1010 North_V1_A.dwg

PRELIMINARY ISSUE

REV	DATE	DRAWN	REVD	APPD	REVISION
A	MAY 16	FB	AS	AS	POST SPONSOR REVIEW MEETING


DRAWING NUMBER	REFERENCE DRAWING TITLE

--


 New City Court
 20 St. Thomas Street
 London
 SE1 9RS
 Tel: +44(0)20 7339 6100
 Fax: +44(0)20 7339 6103
 Web: www.skmcconsulting.com

CLIENT: LONDON BOROUGH OF ENFIELD			
PROJECT: CYCLE ENFIELD			
DRAWN: FB	DRAWING CHECK: AS	REVIEWED: AS	APPROVED: AS
DESIGNED: FB	DESIGN REVIEW: AS	DATE: MAY '16	DATE: MAY '16

TITLE: A1010 NORTH CORRIDOR		REV
SHEET 4 OF 9 - Cedar Avenue to Palmers Lane		A
PRELIMINARY DESIGN		
SCALE: 1:500@A1	DRAWING No: B240G001-A1010N-SK-004	

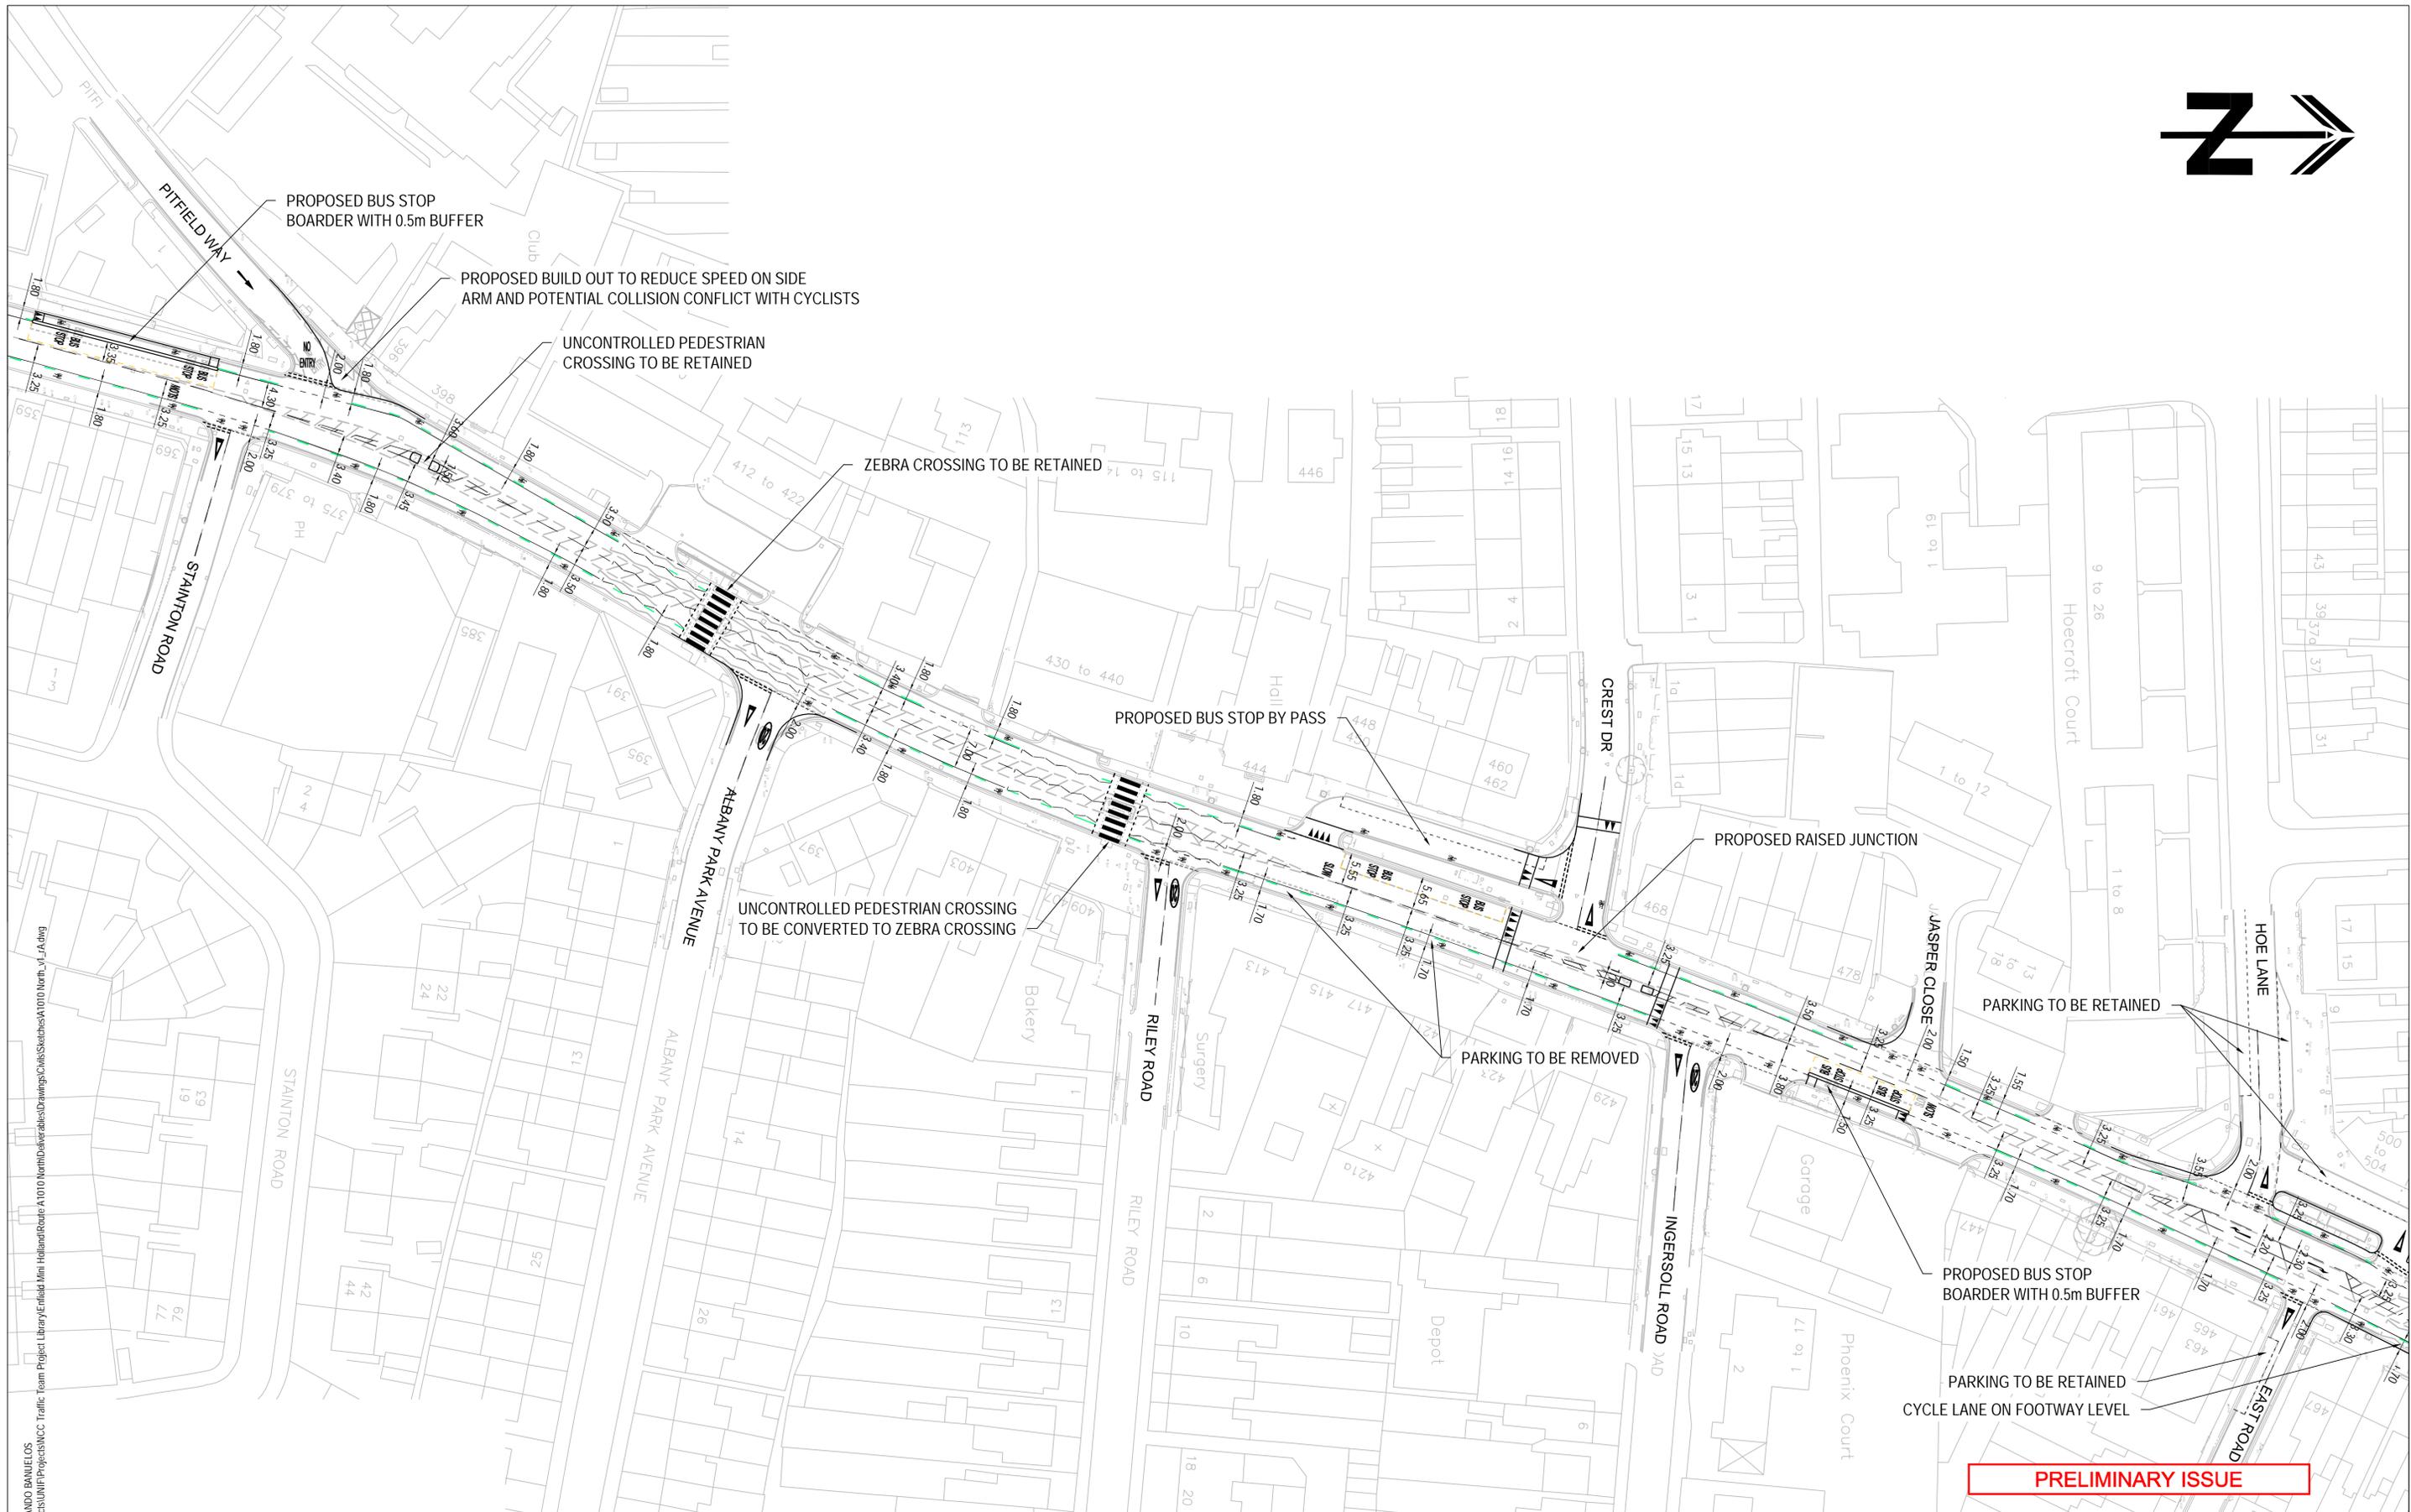

PRELIMINARY ISSUE

LOGIN NAME: BLANCO, FERNANDO BANUELOS
 LOCATION: \\uk-nan-ras02\projects\UNIF\Projects\WCC Traffic Team Project Library\Enfield Mini Holland\Roads\A1010 North\Drawings\SK\Sketches\A1010 North_v1_A1010.dwg

REV	DATE	DRAWN	REVD	APPD	REVISION
A	MAY 16	FB	AS	AS	POST SPONSOR REVIEW MEETING

DRAWING NUMBER	REFERENCE DRAWING TITLE

--	--


JACOBS

New City Court
 20 St. Thomas Street
 London
 SE1 9RS

Tel: +44(0)20 7339 6100
 Fax: +44(0)20 7339 6103
 Web: www.jacobs.com

CLIENT: LONDON BOROUGH OF ENFIELD			
PROJECT: CYCLE ENFIELD			
DRAWN: FB	DRAWING CHECK: AS	REVIEWED: AS	APPROVED: AS
DESIGNED: FB	DESIGN REVIEW: AS	DATE: MAY '16	DATE: MAY '16

TITLE: A1010 NORTH CORRIDOR		
SHEET 5 OF 9 - Palmers Lane to East Road		
PRELIMINARY DESIGN		
SCALE: 1:500@A1	DRAWING No: B240G001-A1010N-SK-005	REV: A

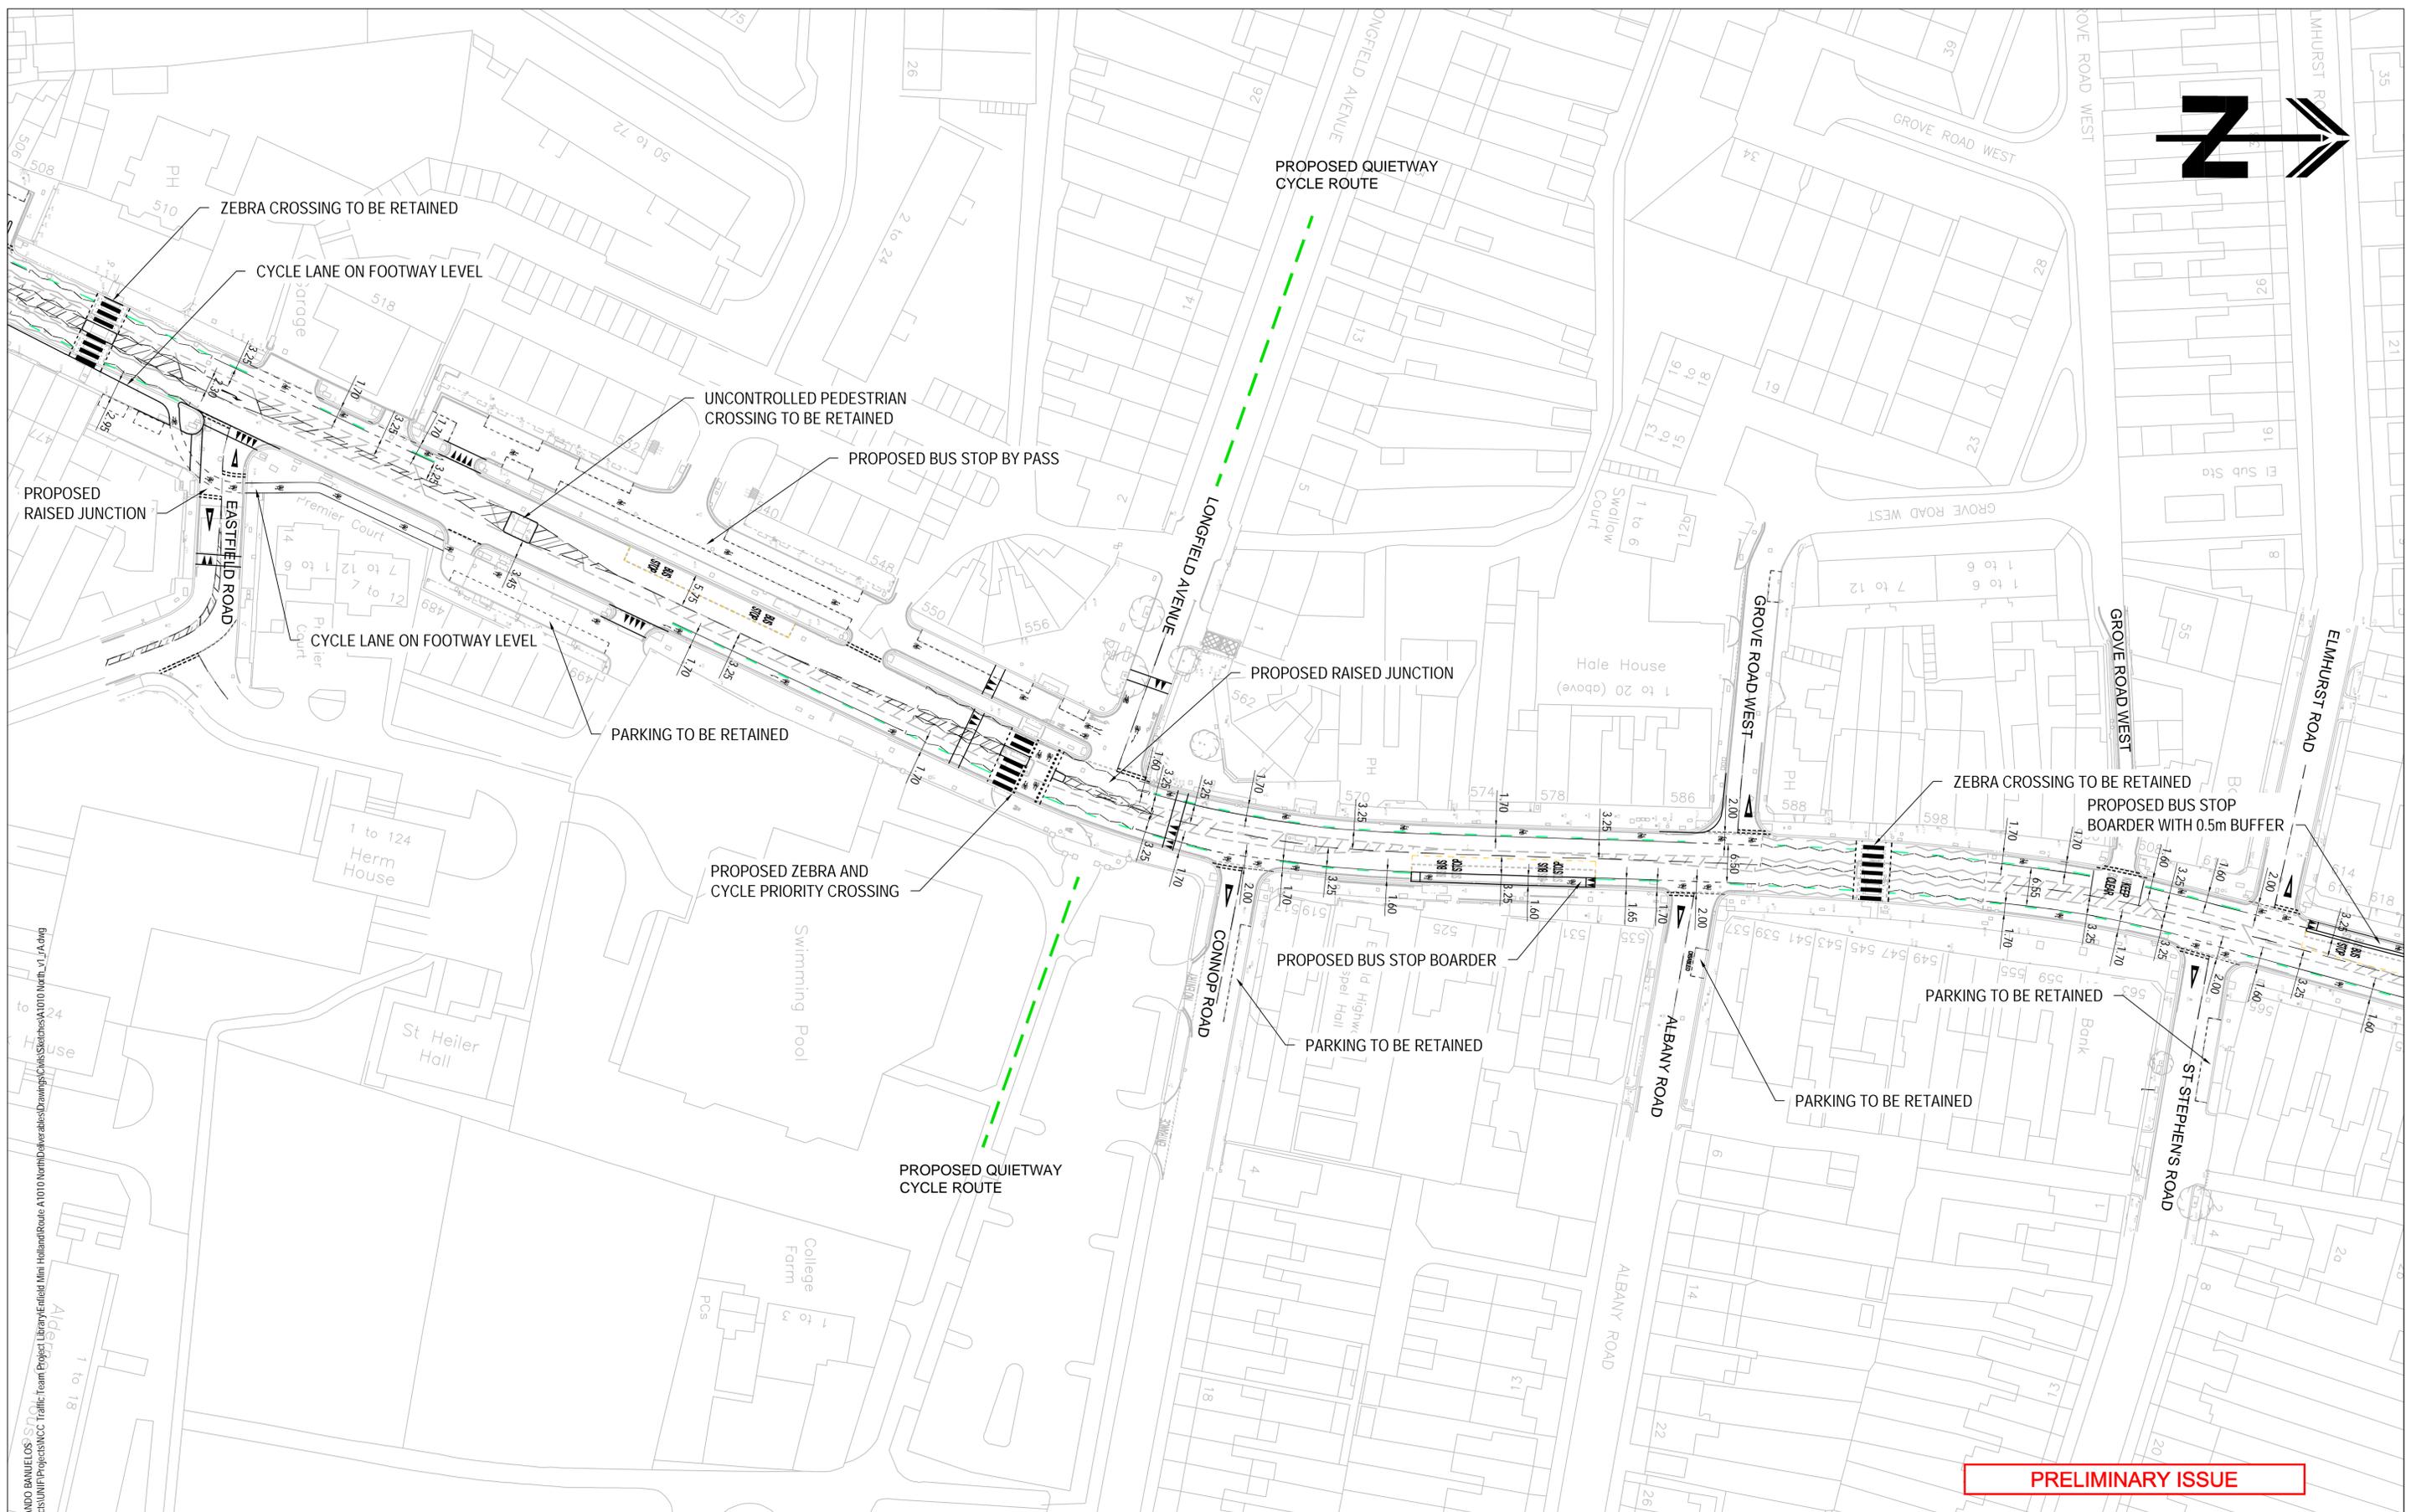

PRELIMINARY ISSUE

LOGIN NAME: BLANCO, FERNANDO BANUELOS - SSP
 LOCATION: \\uk-nan-cas2\projects\sumif\projects\WCC Traffic Team\Project Library\Enfield Mini Holland\A1010 North v1.rvt.dwg

REV	DATE	DRAWN	REVD	APPD	REVISION
A	MAY 16	FB	AS	AS	POST SPONSOR REVIEW MEETING

DRAWING NUMBER	REFERENCE DRAWING TITLE

--


JACOBS

New City Court
 20 St. Thomas Street
 London
 SE1 9RS

Tel: +44(0)20 7339 6100
 Fax: +44(0)20 7339 6103
 Web: www.skmcconsulting.com

CLIENT: LONDON BOROUGH OF ENFIELD			
PROJECT: CYCLE ENFIELD			
DRAWN: FB	DRAWING CHECK: AS	REVIEWED: AS	APPROVED: AS
DESIGNED: FB	DESIGN REVIEW: AS	DATE: MAY '16	DATE: MAY '16

TITLE: A1010 NORTH CORRIDOR		REV
SHEET 6 OF 9 - East Road to Elmhurst Road		A
PRELIMINARY DESIGN		
SCALE: 1:500@A1	DRAWING No: B240G001-A1010N-SK-006	

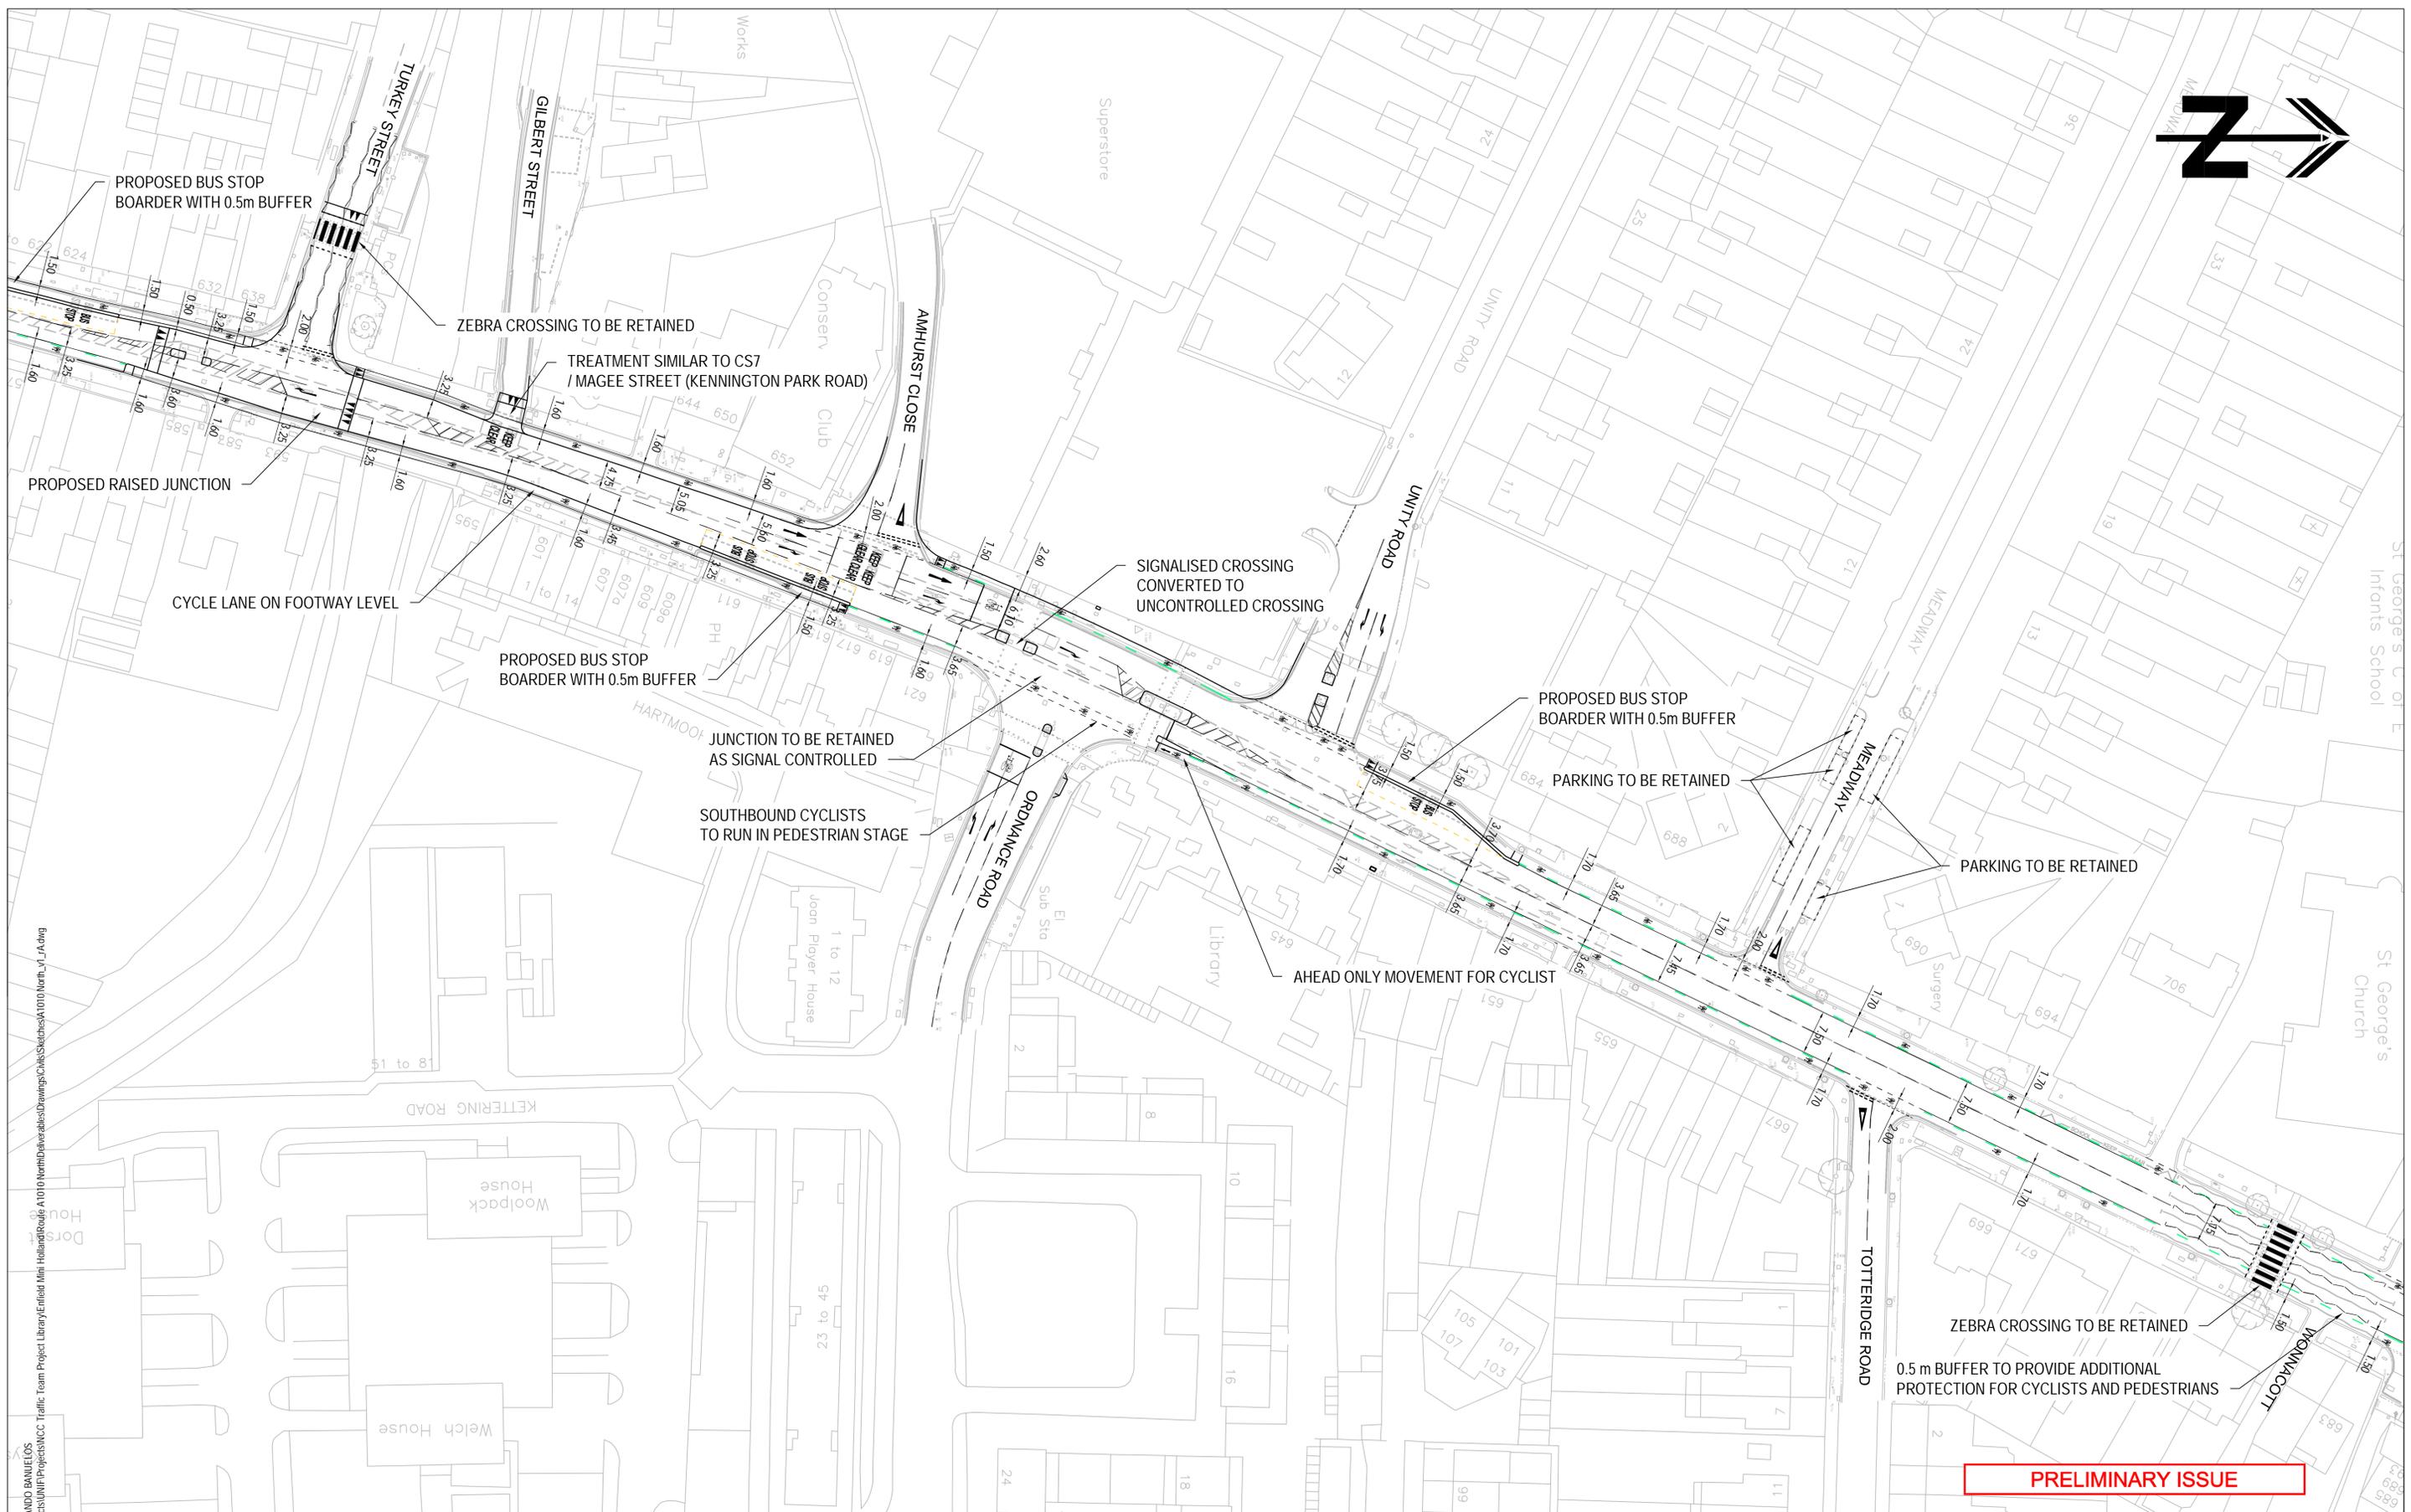

LOGIN NAME: BLANCO, FERNANDO BANUELOS
 LOCATION: \\uk-nan-ras02\projects\UNIF\Projects\WCC - Traffic - Team Project - Library\Enfield\Mini Holland\Roads\A1010 North\Drawings\Civil\Sketches\A1010 North_v1_LA.dwg

PRELIMINARY ISSUE

REV	DATE	DRAWN	REV'D	APP'D	REVISION
A	MAY 16	FB	AS	AS	POST SPONSOR REVIEW MEETING

DRAWING NUMBER	REFERENCE DRAWING TITLE

--


 New City Court
 20 St. Thomas Street
 London
 SE1 9RS
 Tel: +44(0)20 7339 6100
 Fax: +44(0)20 7339 6103
 Web: www.skmcconsulting.com

CLIENT LONDON BOROUGH OF ENFIELD			
PROJECT CYCLE ENFIELD			
DRAWN FB	DRAWING CHECK AS	REVIEWED AS	APPROVED AS
DESIGNED FB	DESIGN REVIEW AS	DATE MAY '16	DATE MAY '16

TITLE A1010 NORTH CORRIDOR		
SHEET 7 OF 9 - Elmhurst Road to Totteridge Road		
PRELIMINARY DESIGN		
SCALE 1:500@A1	DRAWING No B240G001-A1010N-SK-007	REV A



LOGIN NAME: BLANCO, FERNANDO BANUELOS

REV	DATE	DRAWN	REV'D	APP'D	REVISION
A	MAY 16	FB	AS	AS	POST SPONSOR REVIEW MEETING

DRAWING NUMBER	REFERENCE DRAWING TITLE

--


JACOBS

New City Court
 20 St. Thomas Street
 London
 SE1 9RS

Tel: +44(0)20 7339 6100
 Fax: +44(0)20 7339 6103
 Web: www.skmsconsulting.com

CLIENT: LONDON BOROUGH OF ENFIELD			
PROJECT: CYCLE ENFIELD			
DRAWN: FB	DRAWING CHECK: AS	REVIEWED: AS	APPROVED: AS
DESIGNED: FB	DESIGN REVIEW: AS	DATE: MAY '16	DATE: MAY '16

TITLE: A1010 NORTH CORRIDOR		
SHEET 8 OF 9 - Totteridge Road to Holly Road		
PRELIMINARY DESIGN		
SCALE: 1:500 @A1	DRAWING No: B240G001-A1010N-SK-008	REV: A

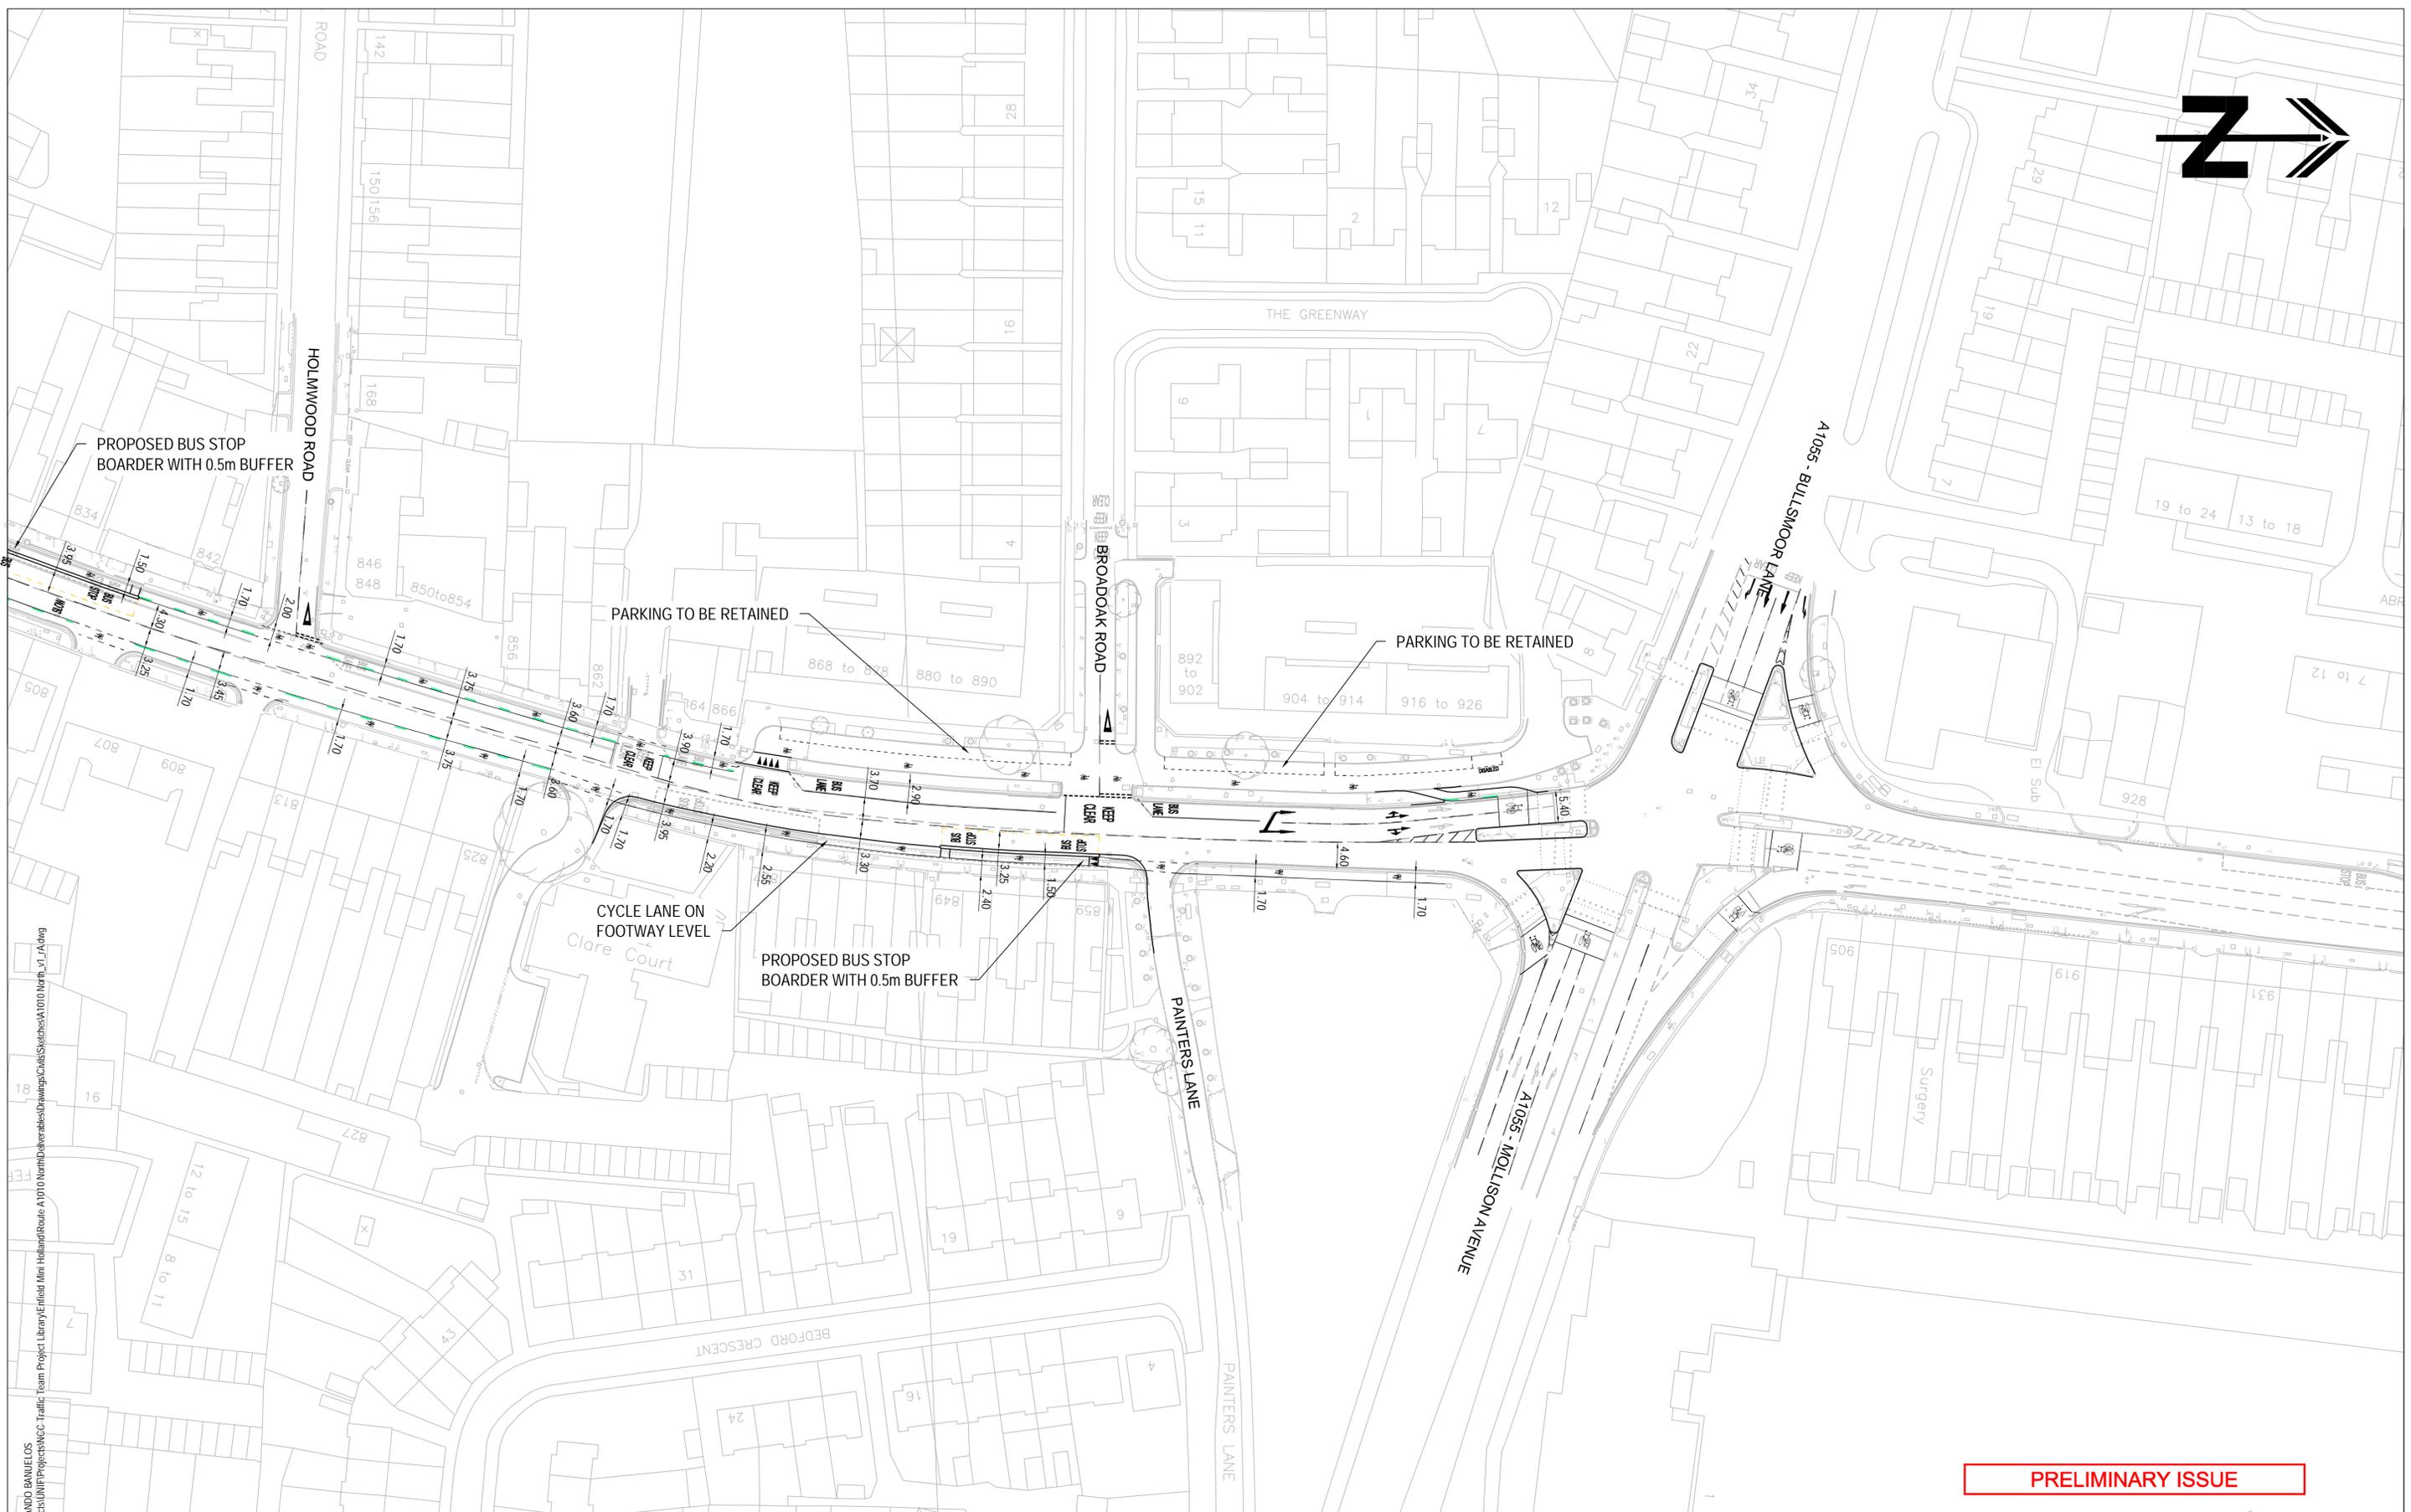

LOGIN NAME: BLANCO, FERNANDO BANUELOS

PRELIMINARY ISSUE

REV	DATE	DRAWN	REV'D	APP'D	REVISION
A	MAY 16	FB	AS	AS	POST SPONSOR REVIEW MEETING

DRAWING NUMBER	REFERENCE DRAWING TITLE

--


 New City Court
 20 St. Thomas Street
 London
 SE1 9RS
 Tel: +44(0)20 7339 6100
 Fax: +44(0)20 7339 6103
 Web: www.skmsconsulting.com

CLIENT LONDON BOROUGH OF ENFIELD			
PROJECT CYCLE ENFIELD			
DRAWN FB	DRAWING CHECK AS	REVIEWED AS	APPROVED AS
DESIGNED FB	DESIGN REVIEW AS	DATE MAY '16	DATE MAY '16

TITLE A1010 NORTH CORRIDOR		
SHEET 9 OF 9 - Holly Road to Tollgate Road (south)		
PRELIMINARY DESIGN		
SCALE 1:500@A1	DRAWING No B240G001-A1010N-SK-009	REV A