


DRAWING A

CITY & SOUTH LONDON RAILWAY CITY ROAD STATION

ISLINGTON EXTENSION

Scale, 1 inch = 10 feet

Staircase to Platform
Scale, 1/2 inch = 1 foot

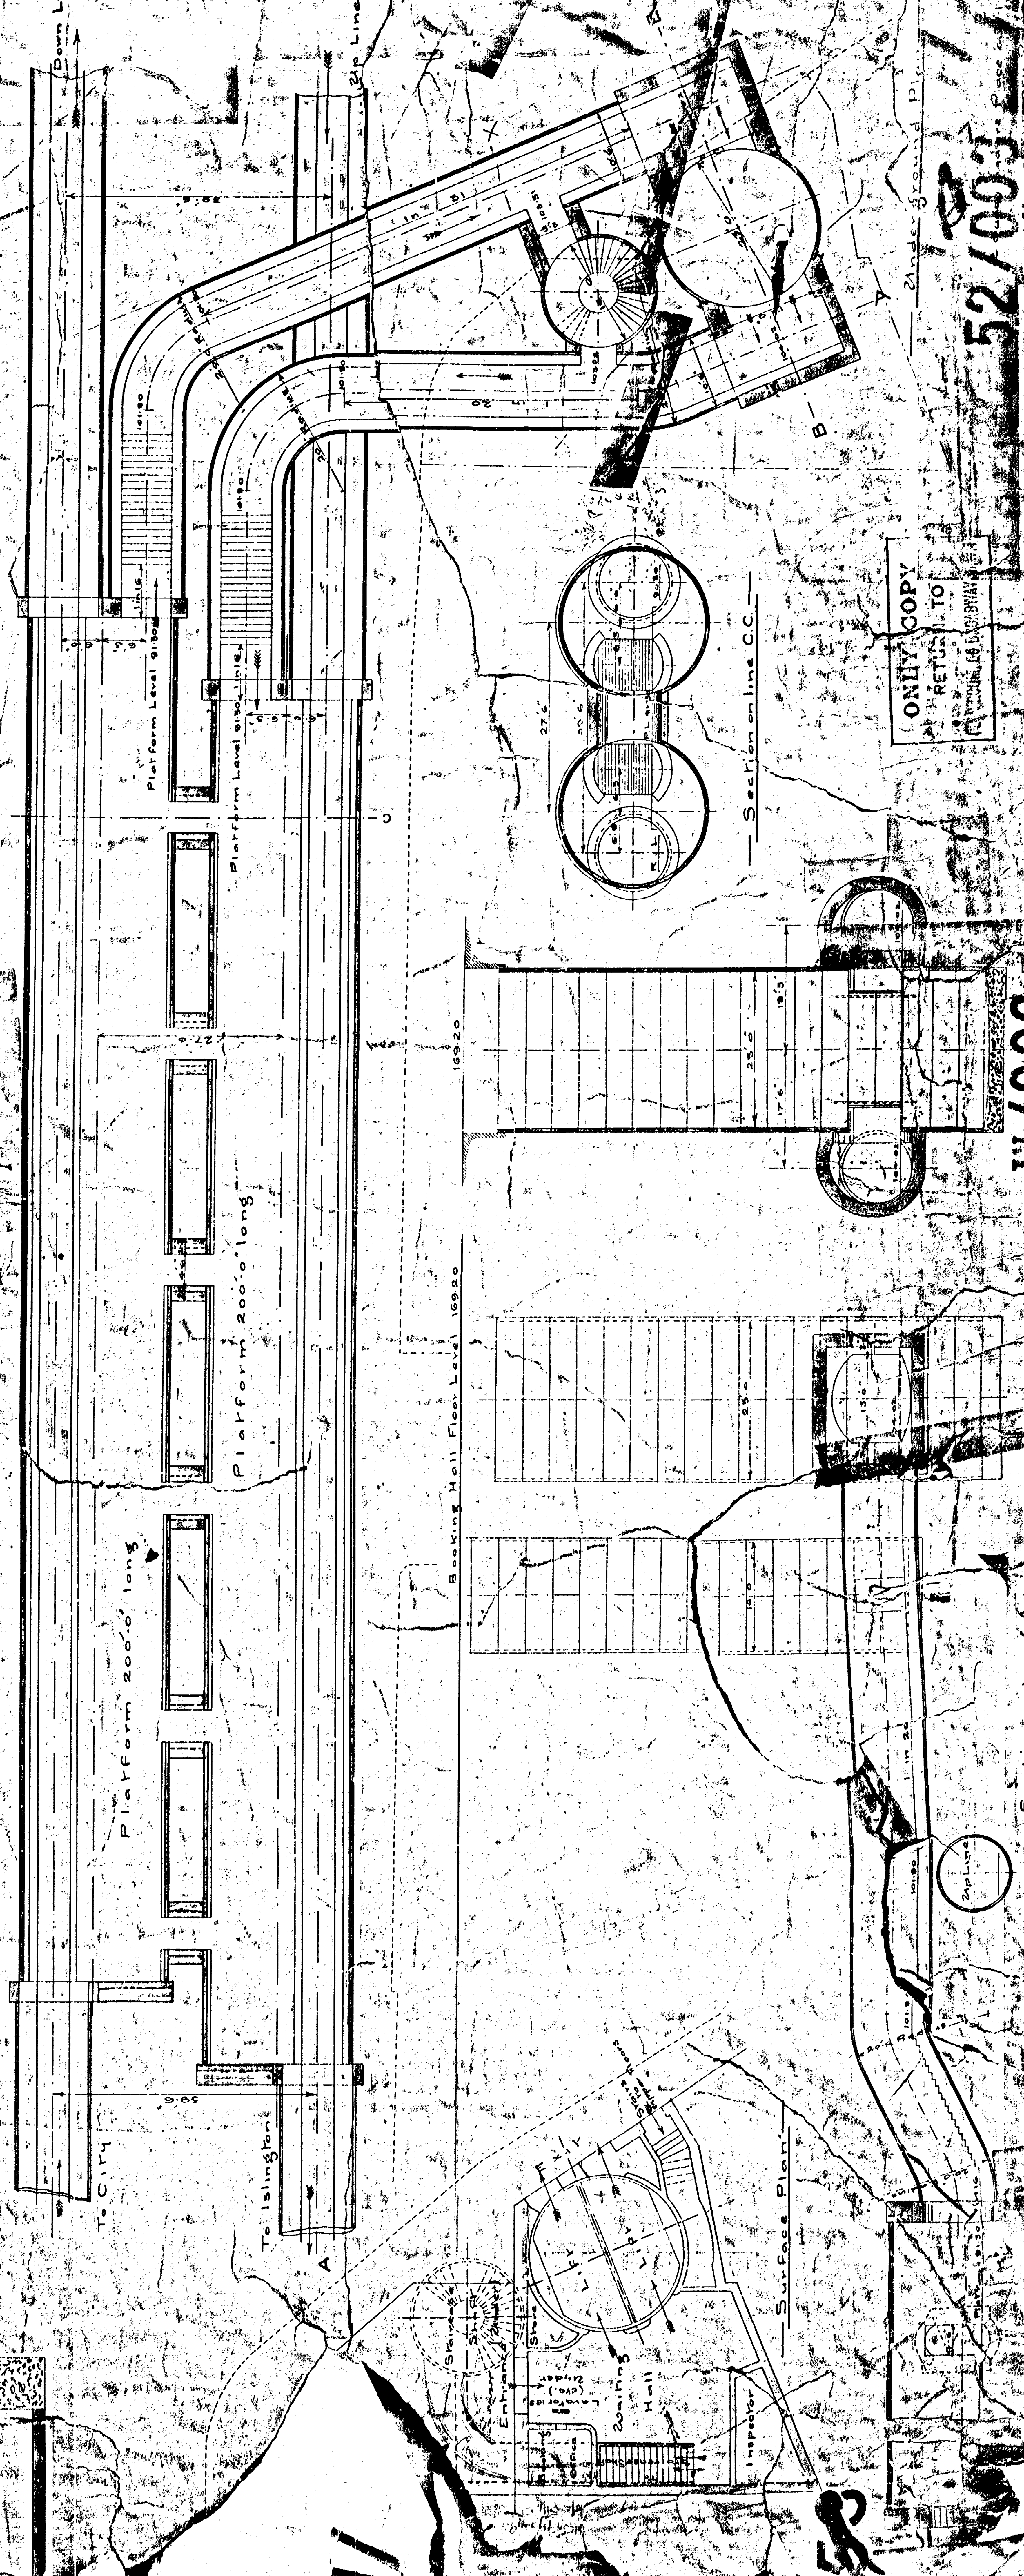

ONLY COPY
TO RETURN TO
THE ARCHITECTS

W-1003

52/1003