

A31


CITY & SOUTH LONDON RAILWAY

ISLINGTON EXTENSION

CITY ROAD STATION

CITY ROAD

MORELAND STREET
CENTRAL STREET

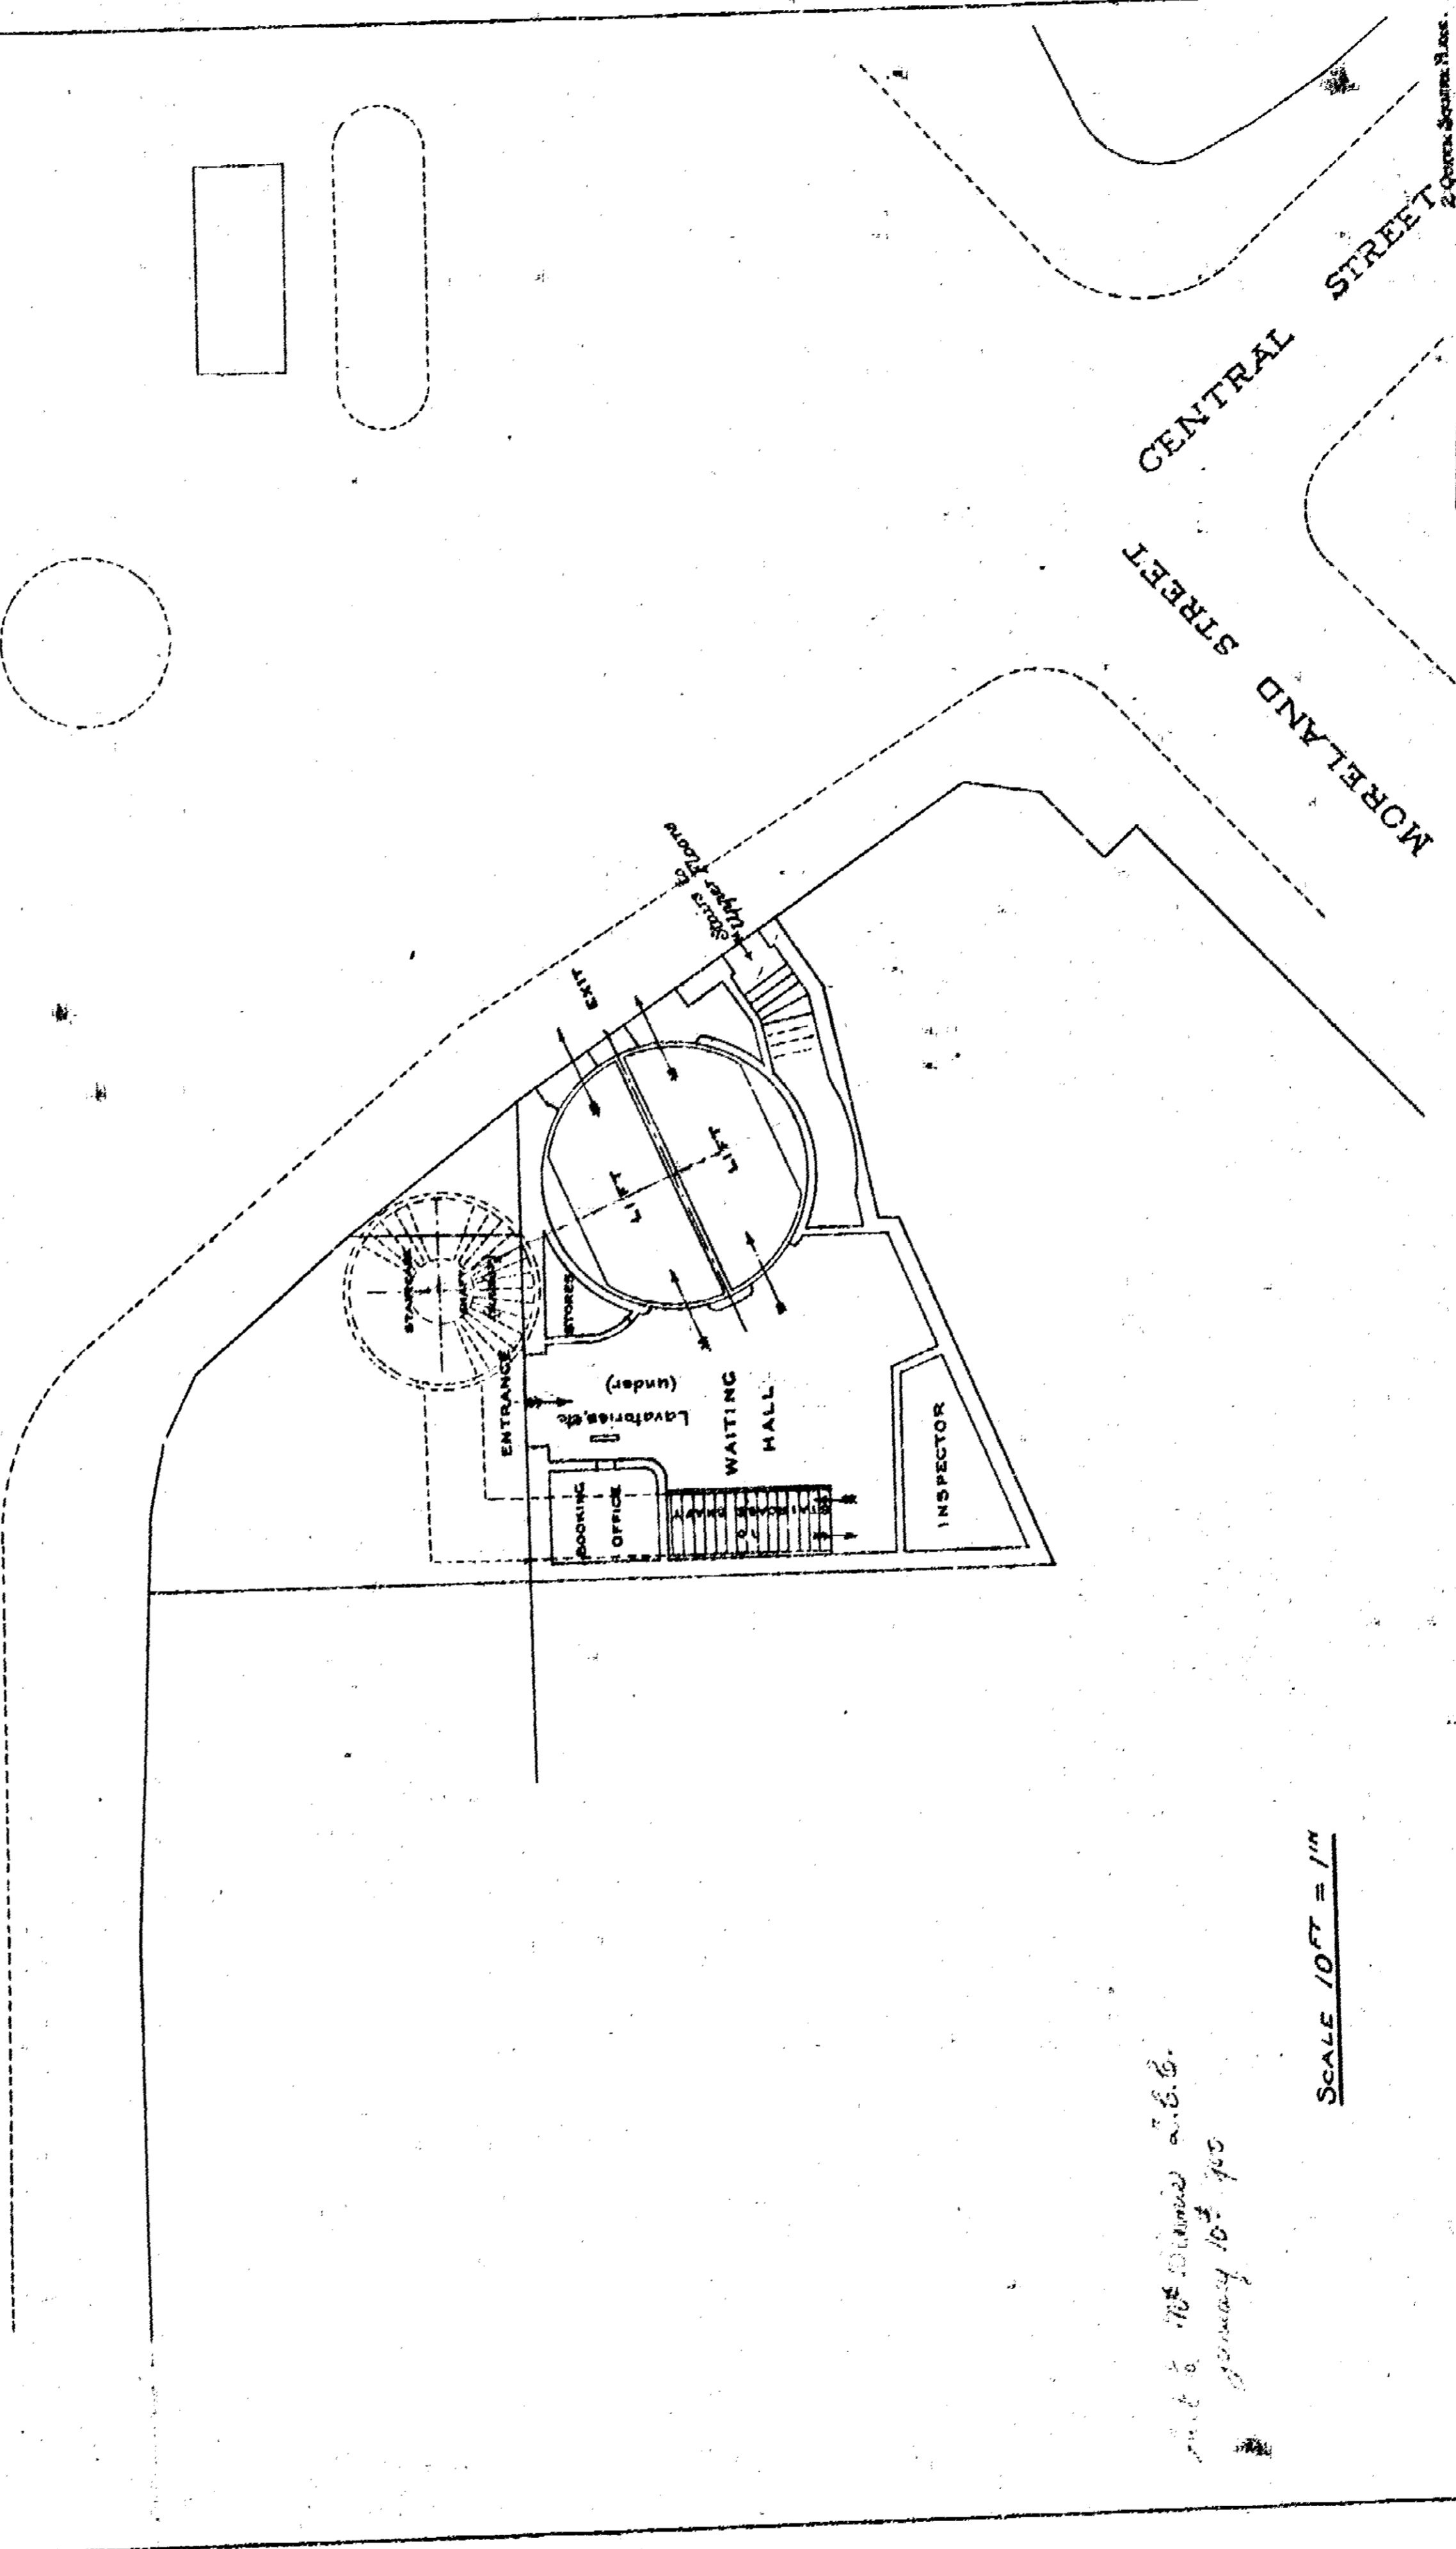

SCALE 1/16" = 1'

Drawn by J.E.B.
January 10th 1905

C. 9. 1. 00

