



Charing Cross Axonometric

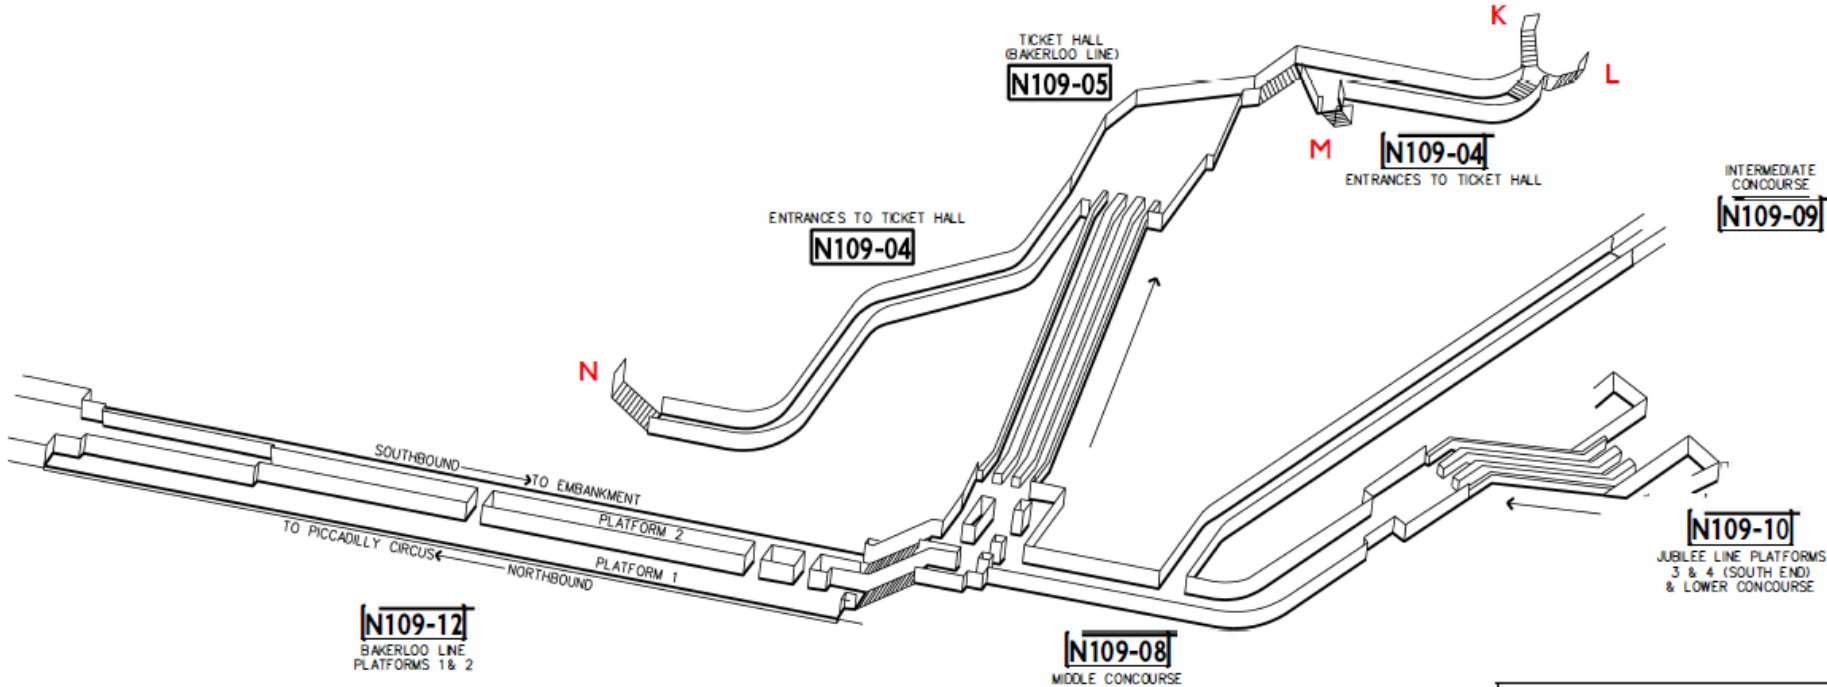

STATION LAYOUT

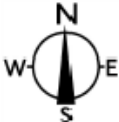

NOTE: The Axonometric should be used as a location guide. For details of specific areas refer to the relevant sheets of the plan.

APPROXIMATE DEPTH BELOW STREET LEVEL	
BAKERLOO LINE	21.9m