

# Bank / Monument

## Axonometric




# STATION

## LAYOUT

Not for construction purposes

**WARNING: This Layout Drawing is Not to Scale. No measurements to be taken off dgn and pdf versions.**

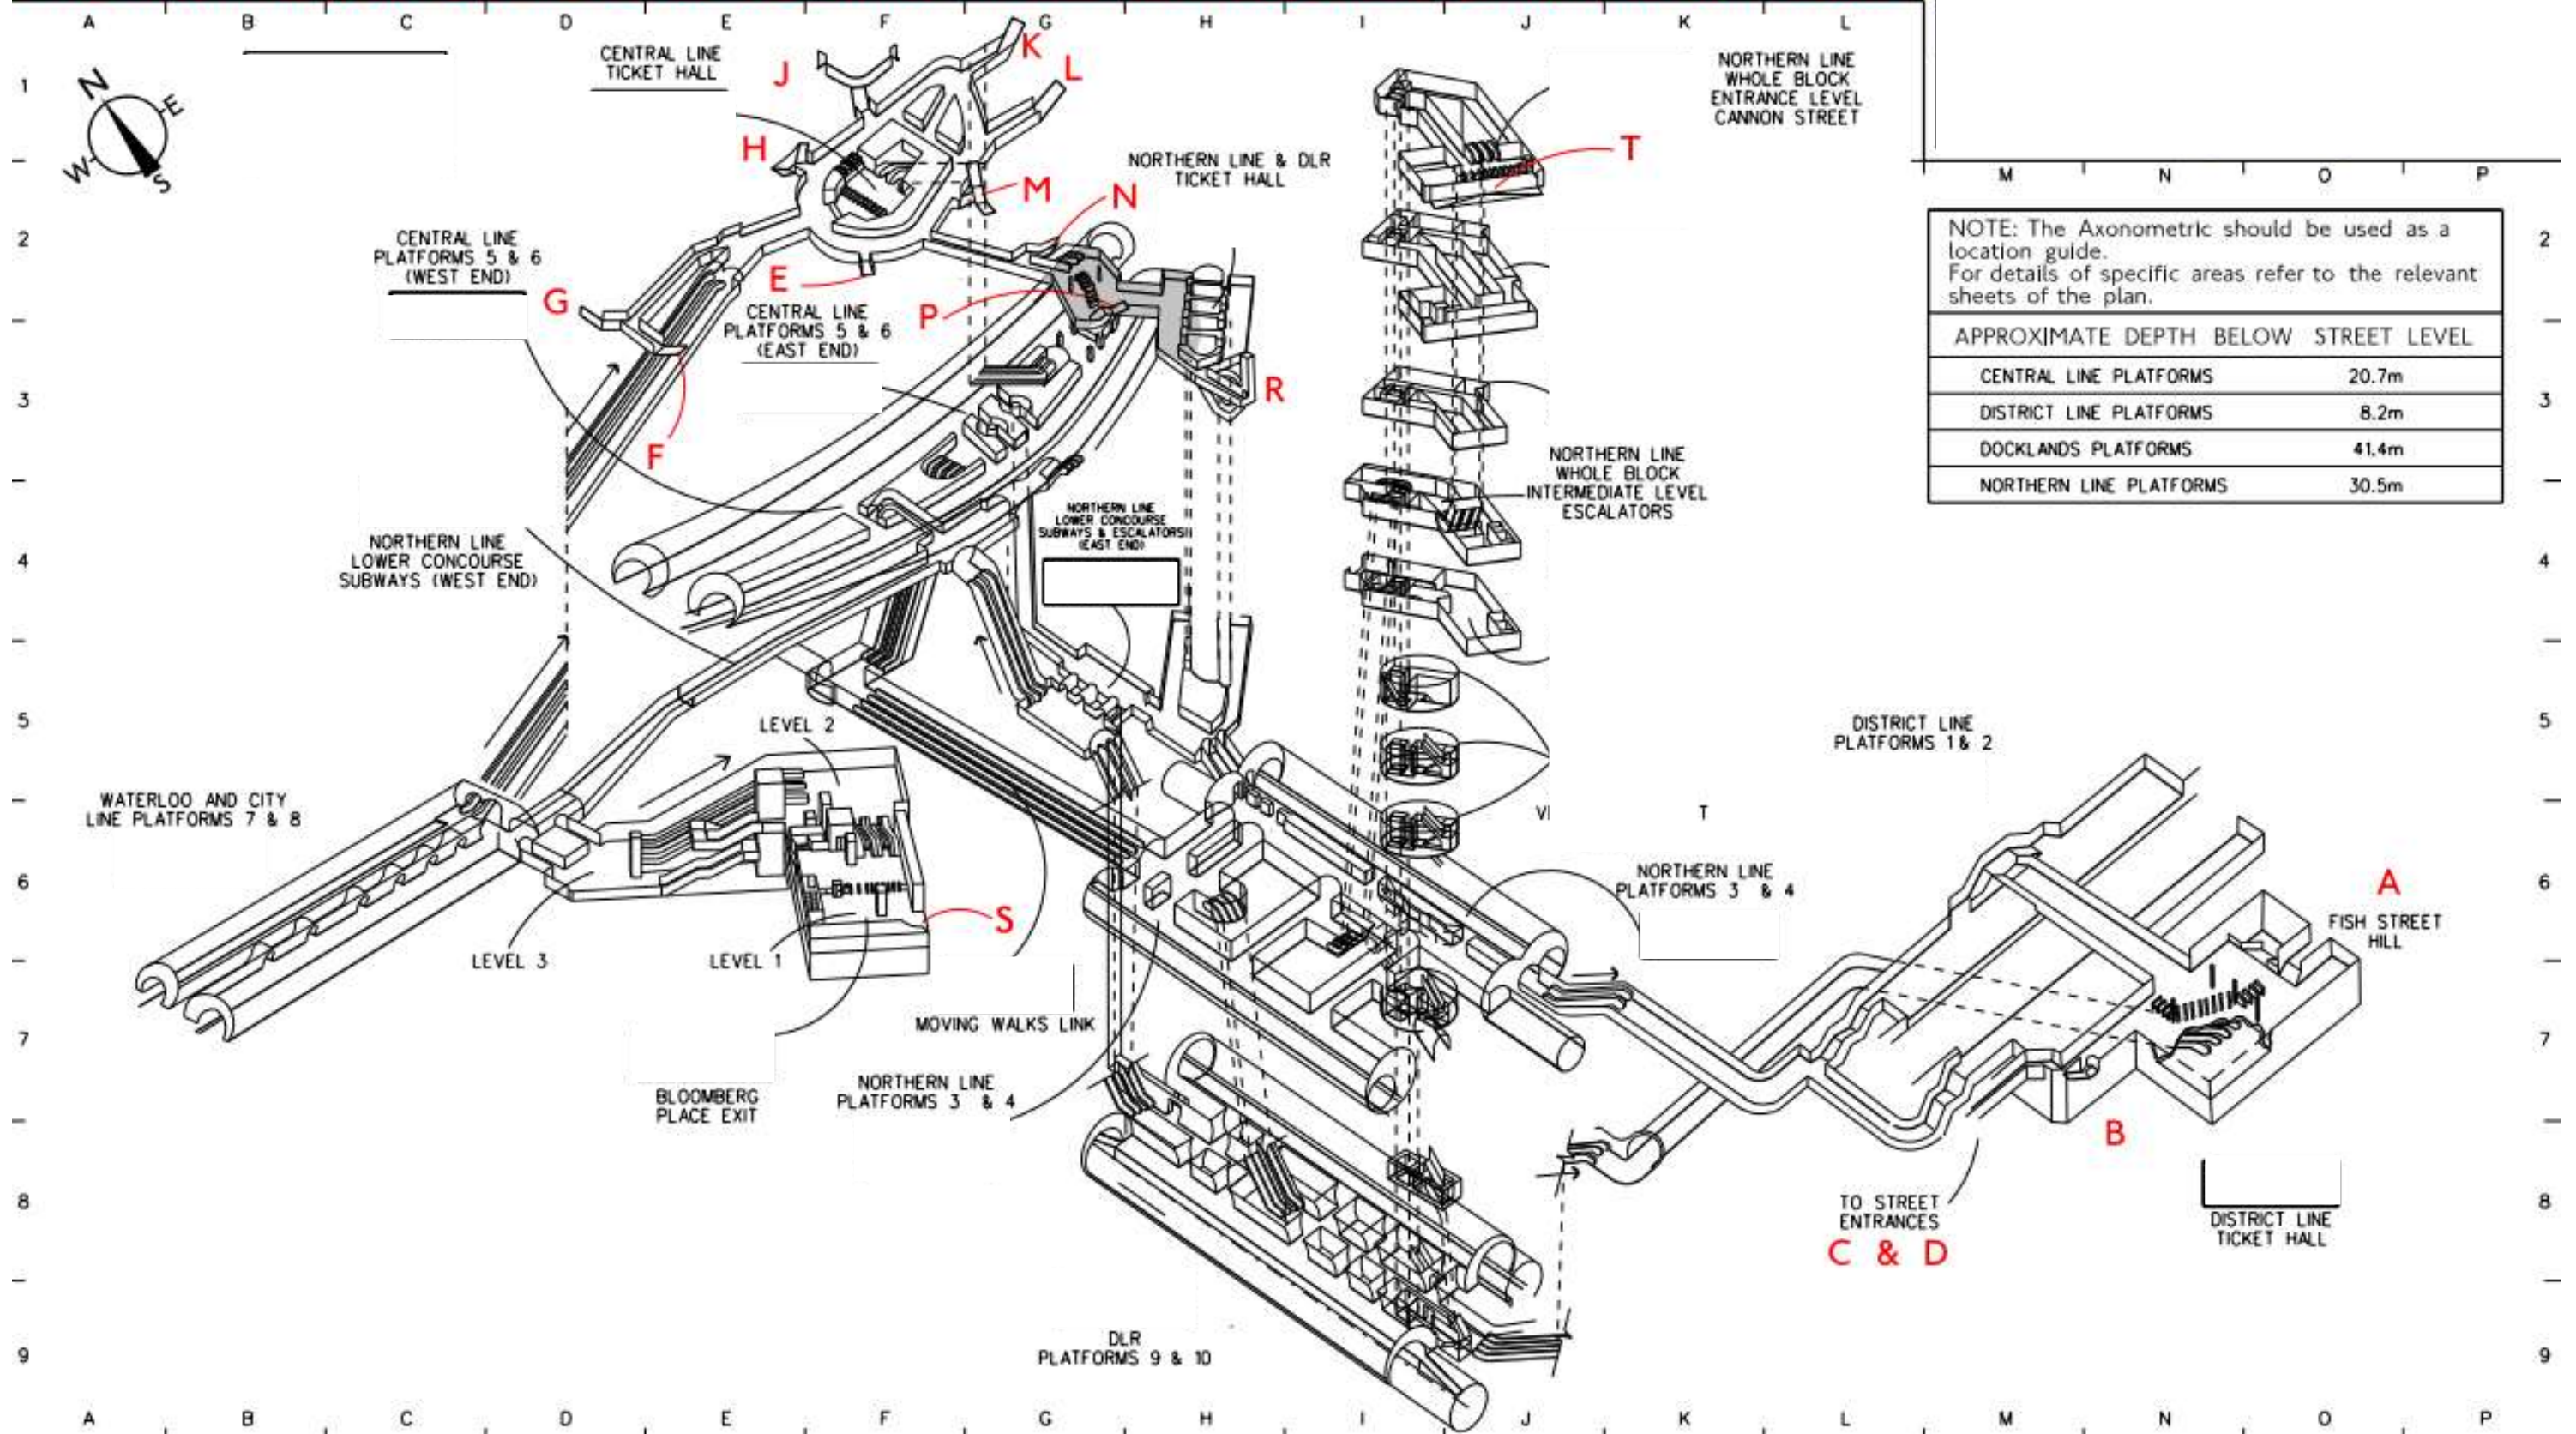

NOTE: The Axonometric should be used as a location guide. For details of specific areas refer to the relevant sheets of the plan.

APPROXIMATE DEPTH BELOW STREET LEVEL	
CENTRAL LINE PLATFORMS	20.7m
DISTRICT LINE PLATFORMS	8.2m
DOCKLANDS PLATFORMS	41.4m
NORTHERN LINE PLATFORMS	30.5m