


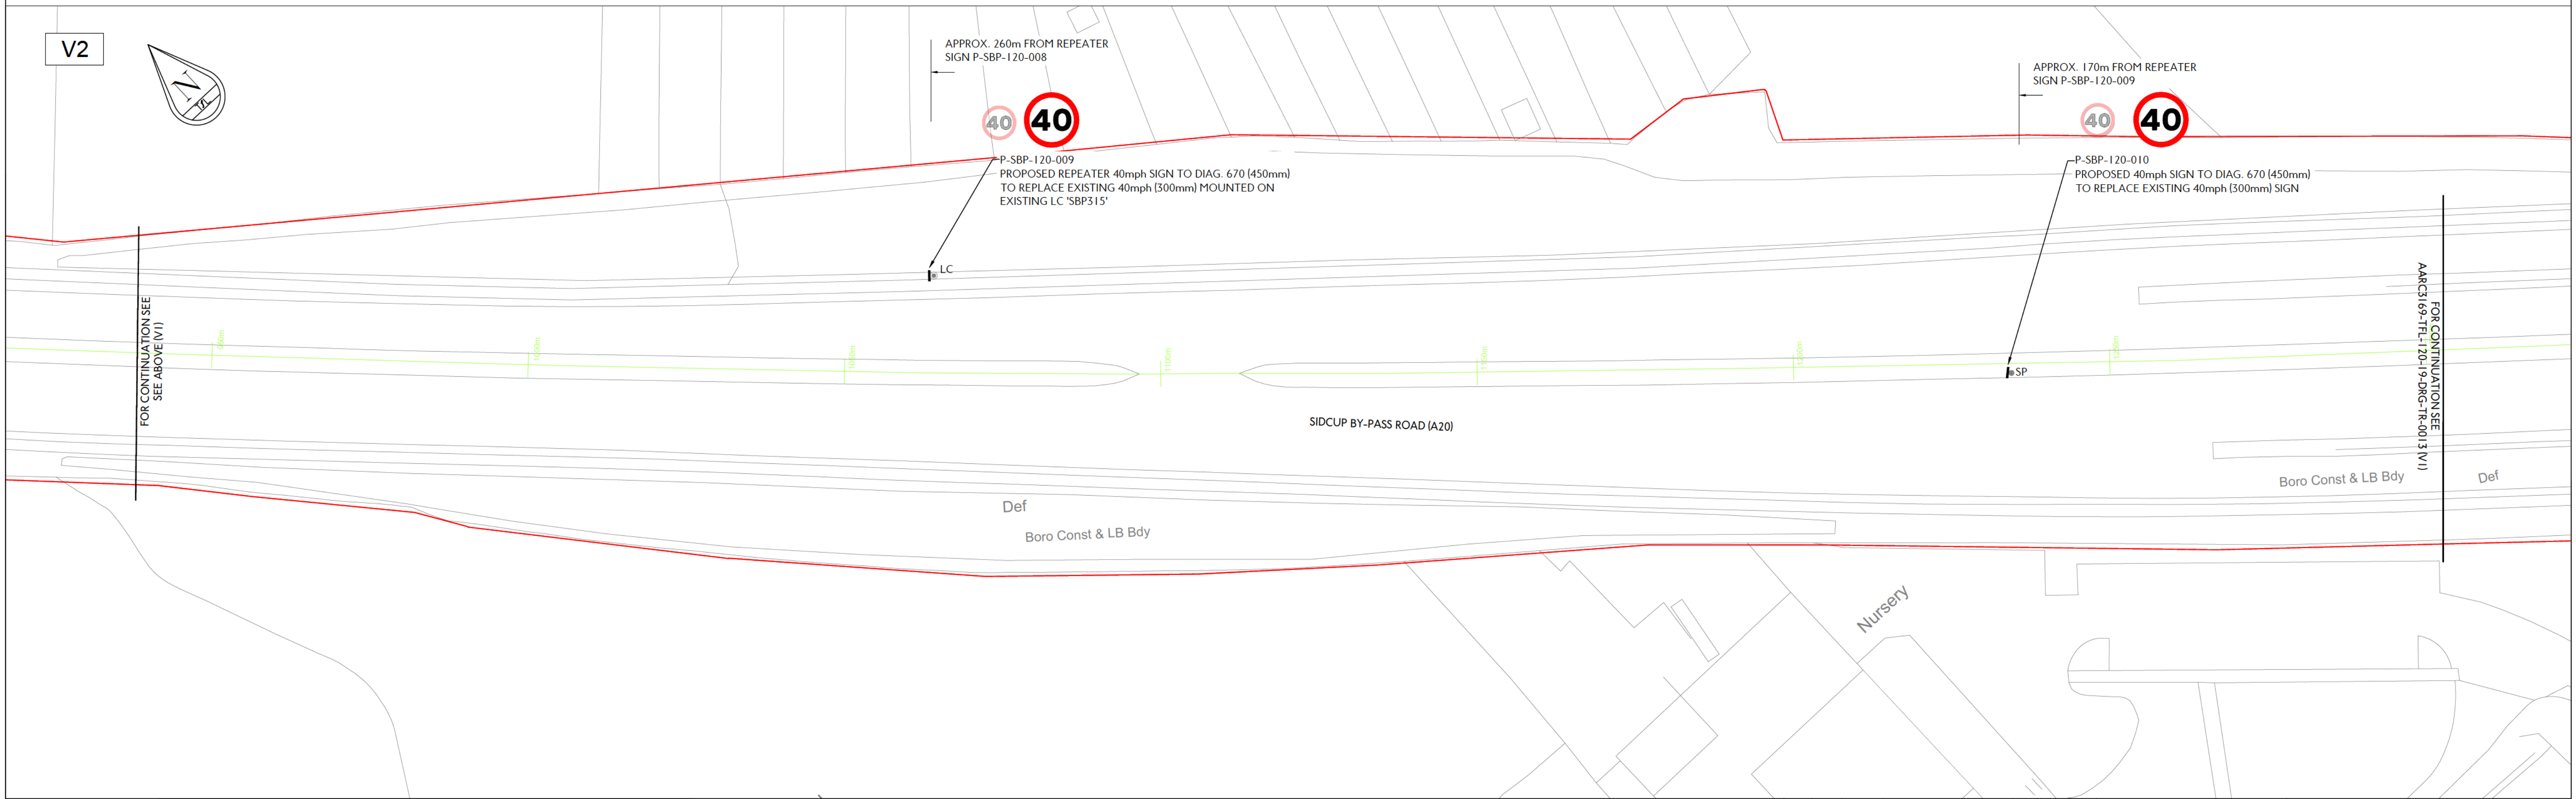

KEY PLAN

LEGEND

SP Proposed sign and post

SP Proposed sign plate on existing post

LC Proposed sign plate on existing lamp column

TLRN boundary

NOTES

1. All dimensions are approximate, critical dimensions are to be checked on site.

2. TfL Engineering comments added to Topographical survey by David J Webb Surveys Ltd drawing no: 4171-4, dated May 2016. This drawing is to be read in conjunction with the topographical survey.

TfL RESTRICTED

PO1	22-11-23	First Issue	SP		
rev	date	details	dm	chk	app

A20 Sidcup Bypass Road
Average Speed Cameras


Project	A20 Sidcup Bypass Road	
Originator	Transport for London	
Asset Classification	Traffic Signs & Road Markings	
Location	LB of Bromley / Bexley	
Scale	1:500 @ A1	Sheet no 2 of 8




FOR CONTRACTOR DESIGN

P01

AARC3169-TFL-120-19-DRG-TR-0012

© Crown copyright and database rights 2020 Ordnance Survey 100035971



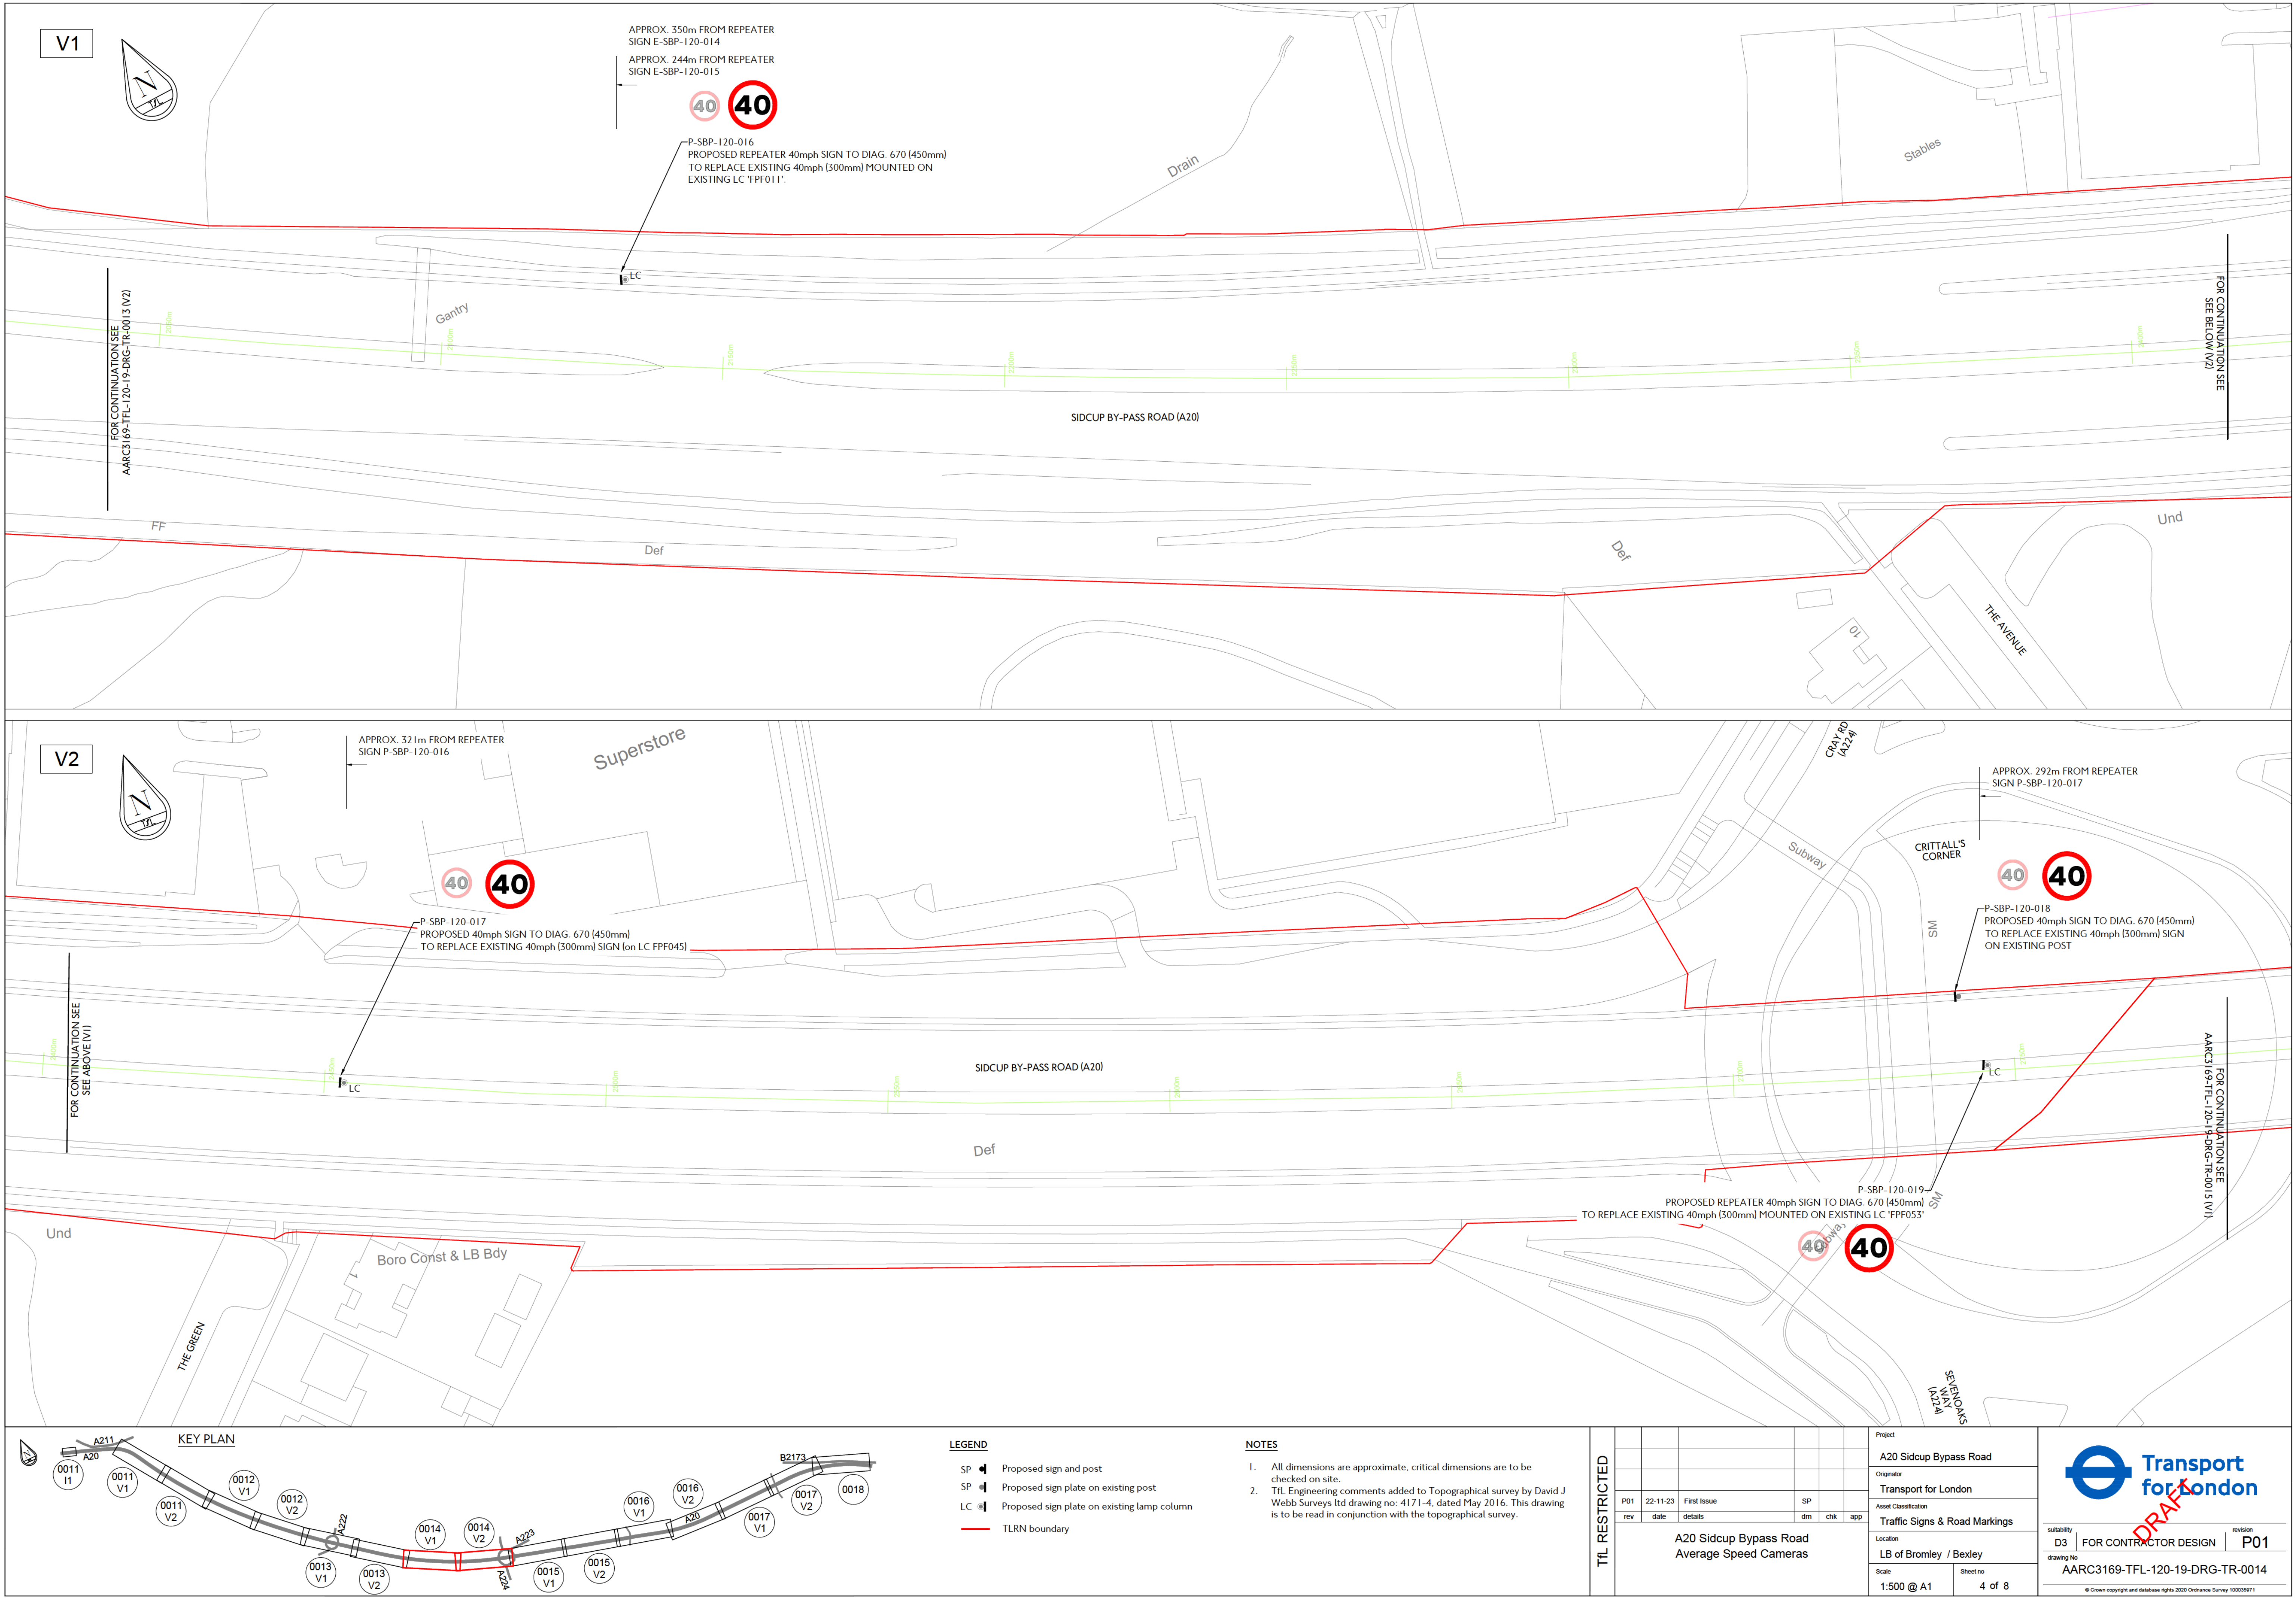


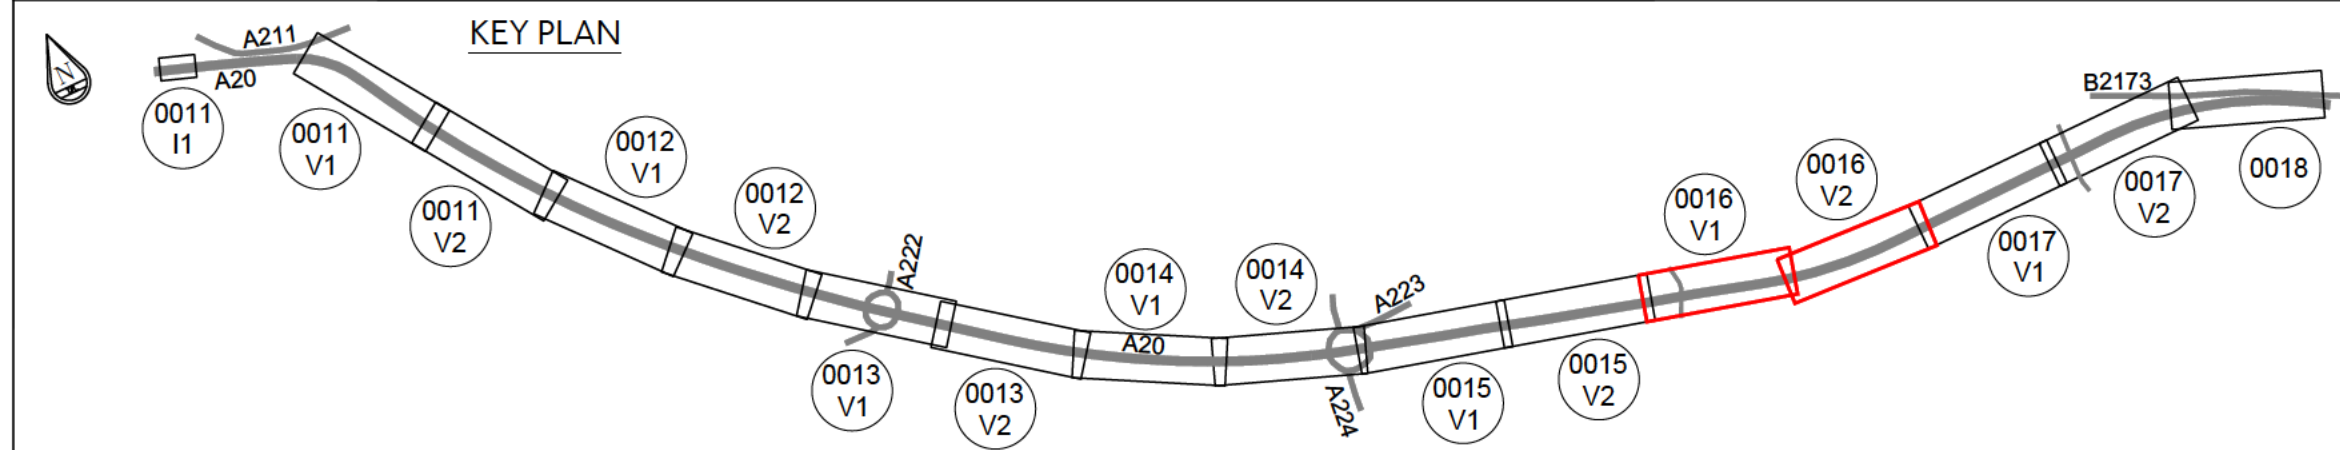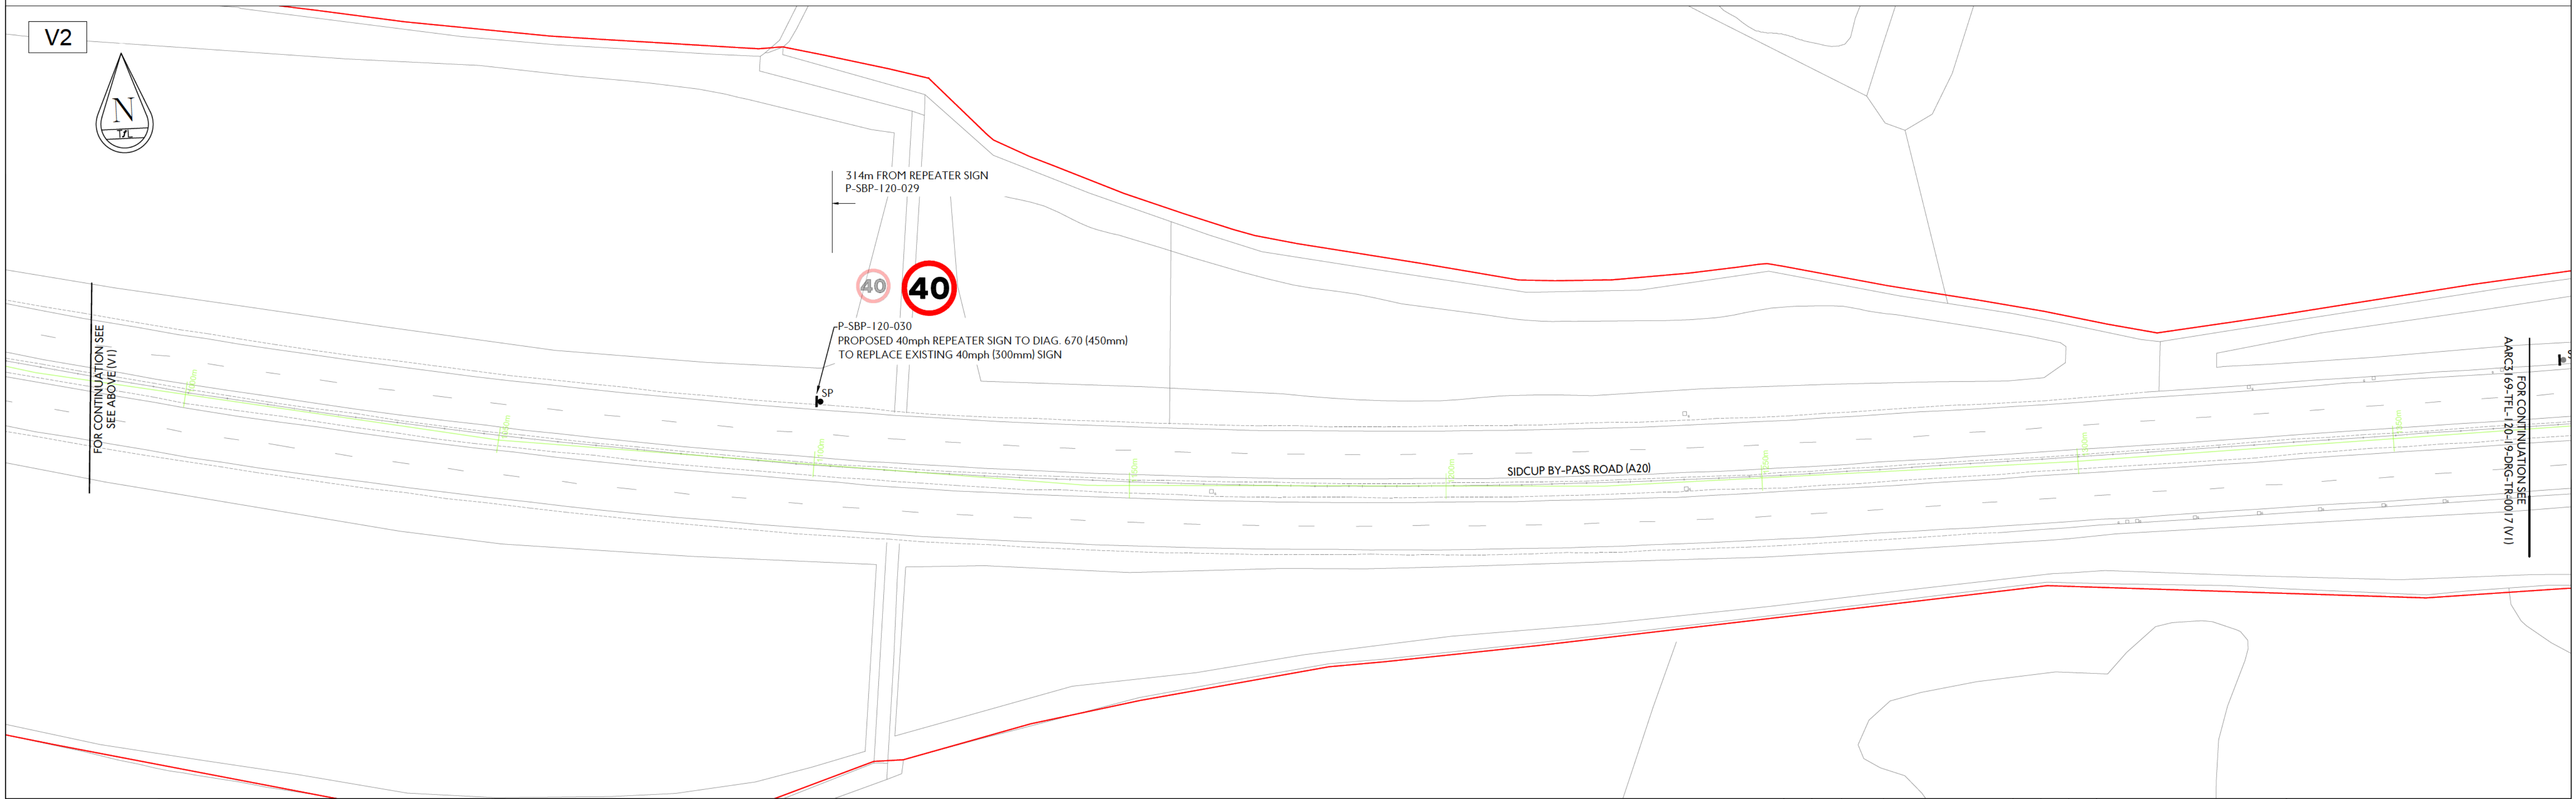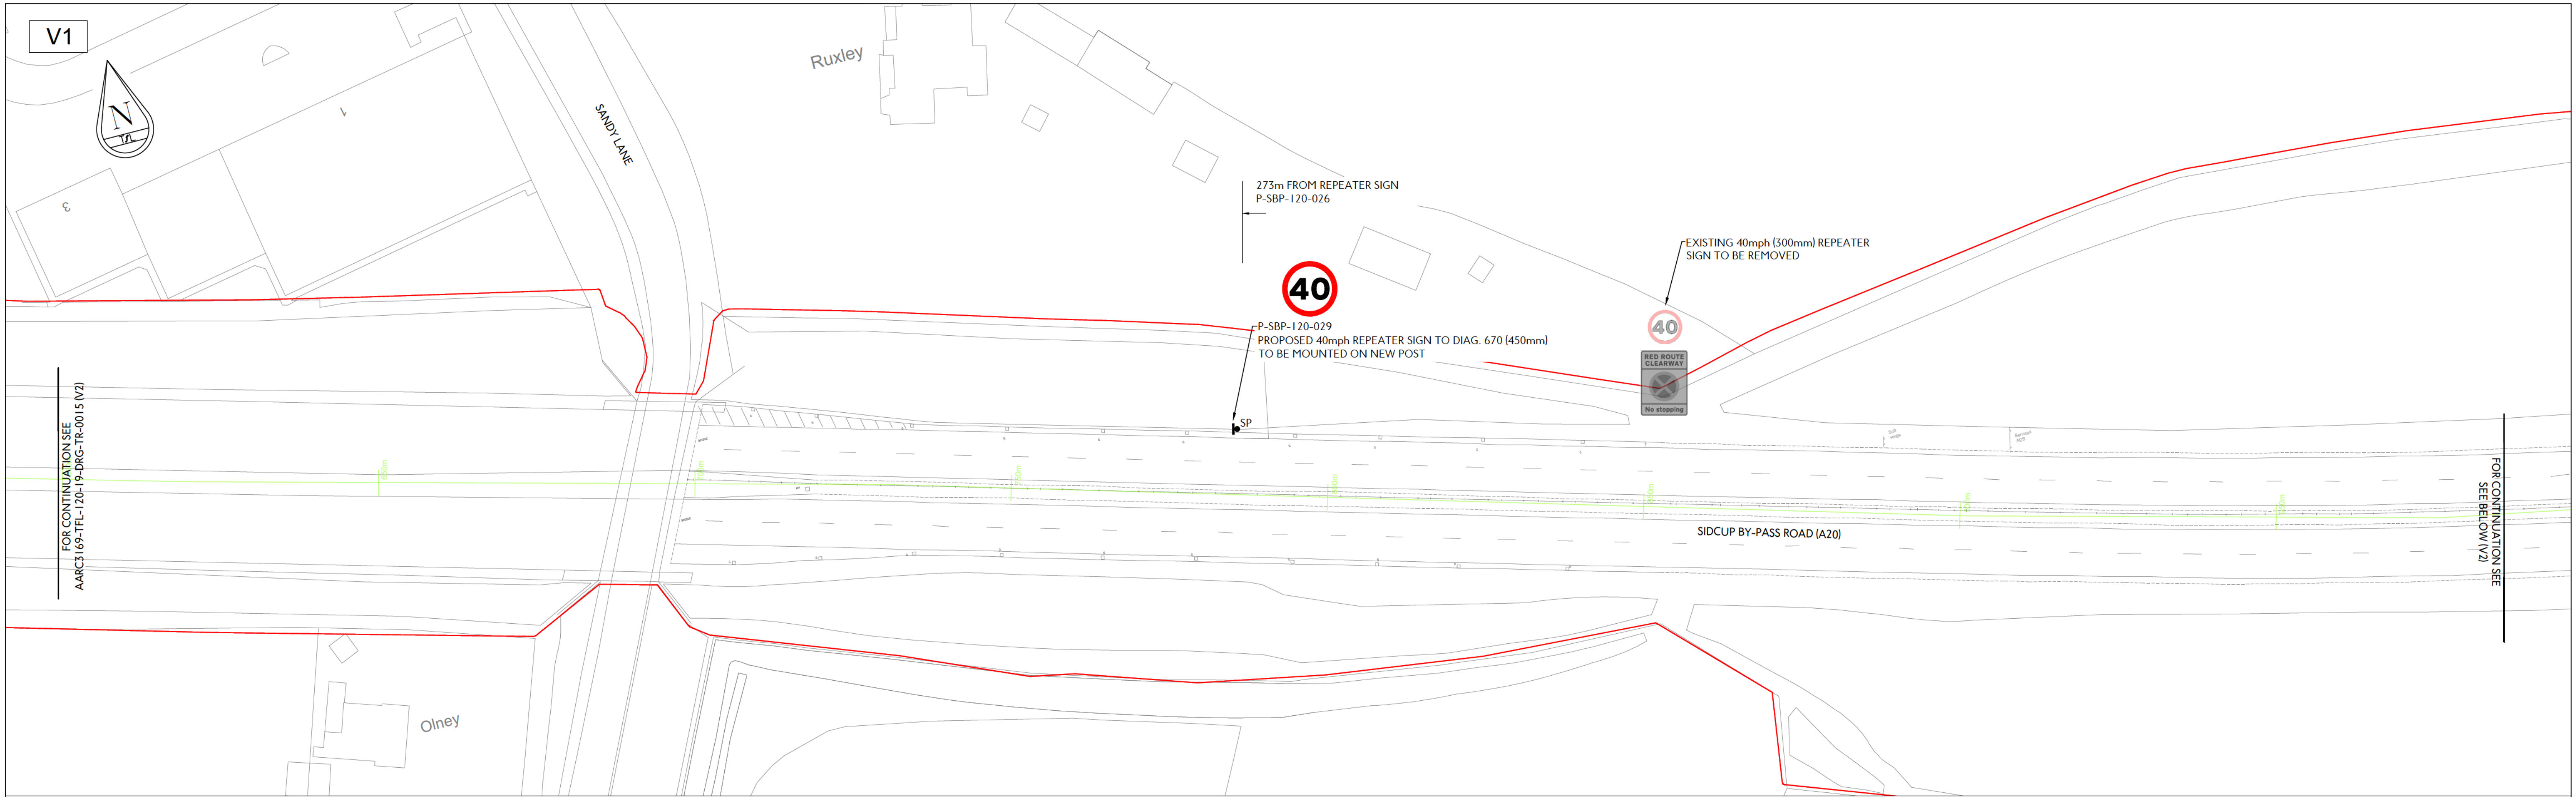


- LEGEND**
- SP Proposed sign and post
- SP Proposed sign plate on existing post
- LC Proposed sign plate on existing lamp column
- TLRN boundary


- NOTES**
1. All dimensions are approximate, critical dimensions are to be checked on site.
2. TfL Engineering comments added to Topographical survey by David J Webb Surveys Ltd drawing no: 4171-4, dated May 2016. This drawing is to be read in conjunction with the topographical survey.

TfL RESTRICTED				Project			 Transport for London		
				A20 Sidcup Bypass Road					
				Originator			Transport for London		
				Asset Classification					
	P01 22-11-23 First Issue			SP			Traffic Signs & Road Markings		
	rev date details			dtm chk app					
	A20 Sidcup Bypass Road Average Speed Cameras						Location		
							LB of Bromley / Bexley		
							Scale		
							Sheet no		
						1:500 @ A1			
						6 of 8			
						suitability			
						D3 FOR CONTRACTOR DESIGN			
						revision			
						P01			
						drawing No			
						AARC3169-TFL-120-19-DRG-TR-0016			
						© Crown copyright and database rights 2020 Ordnance Survey 100035971			

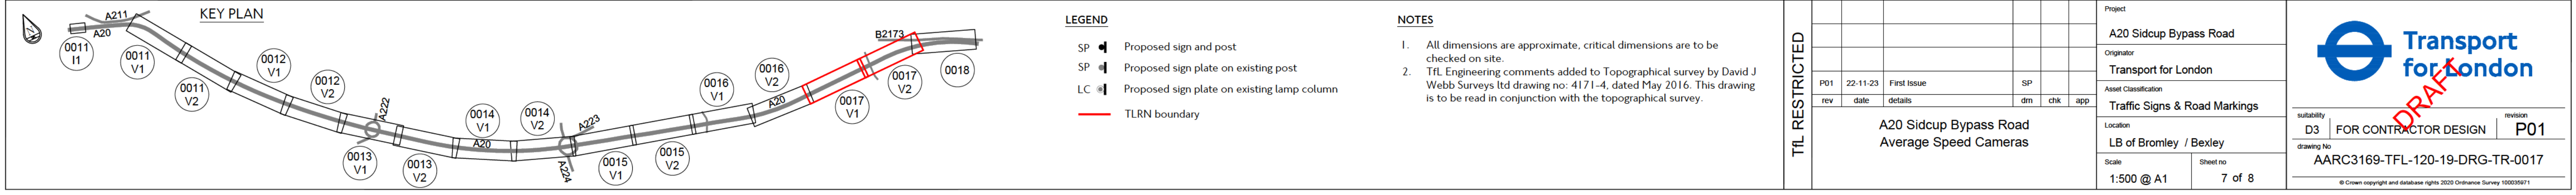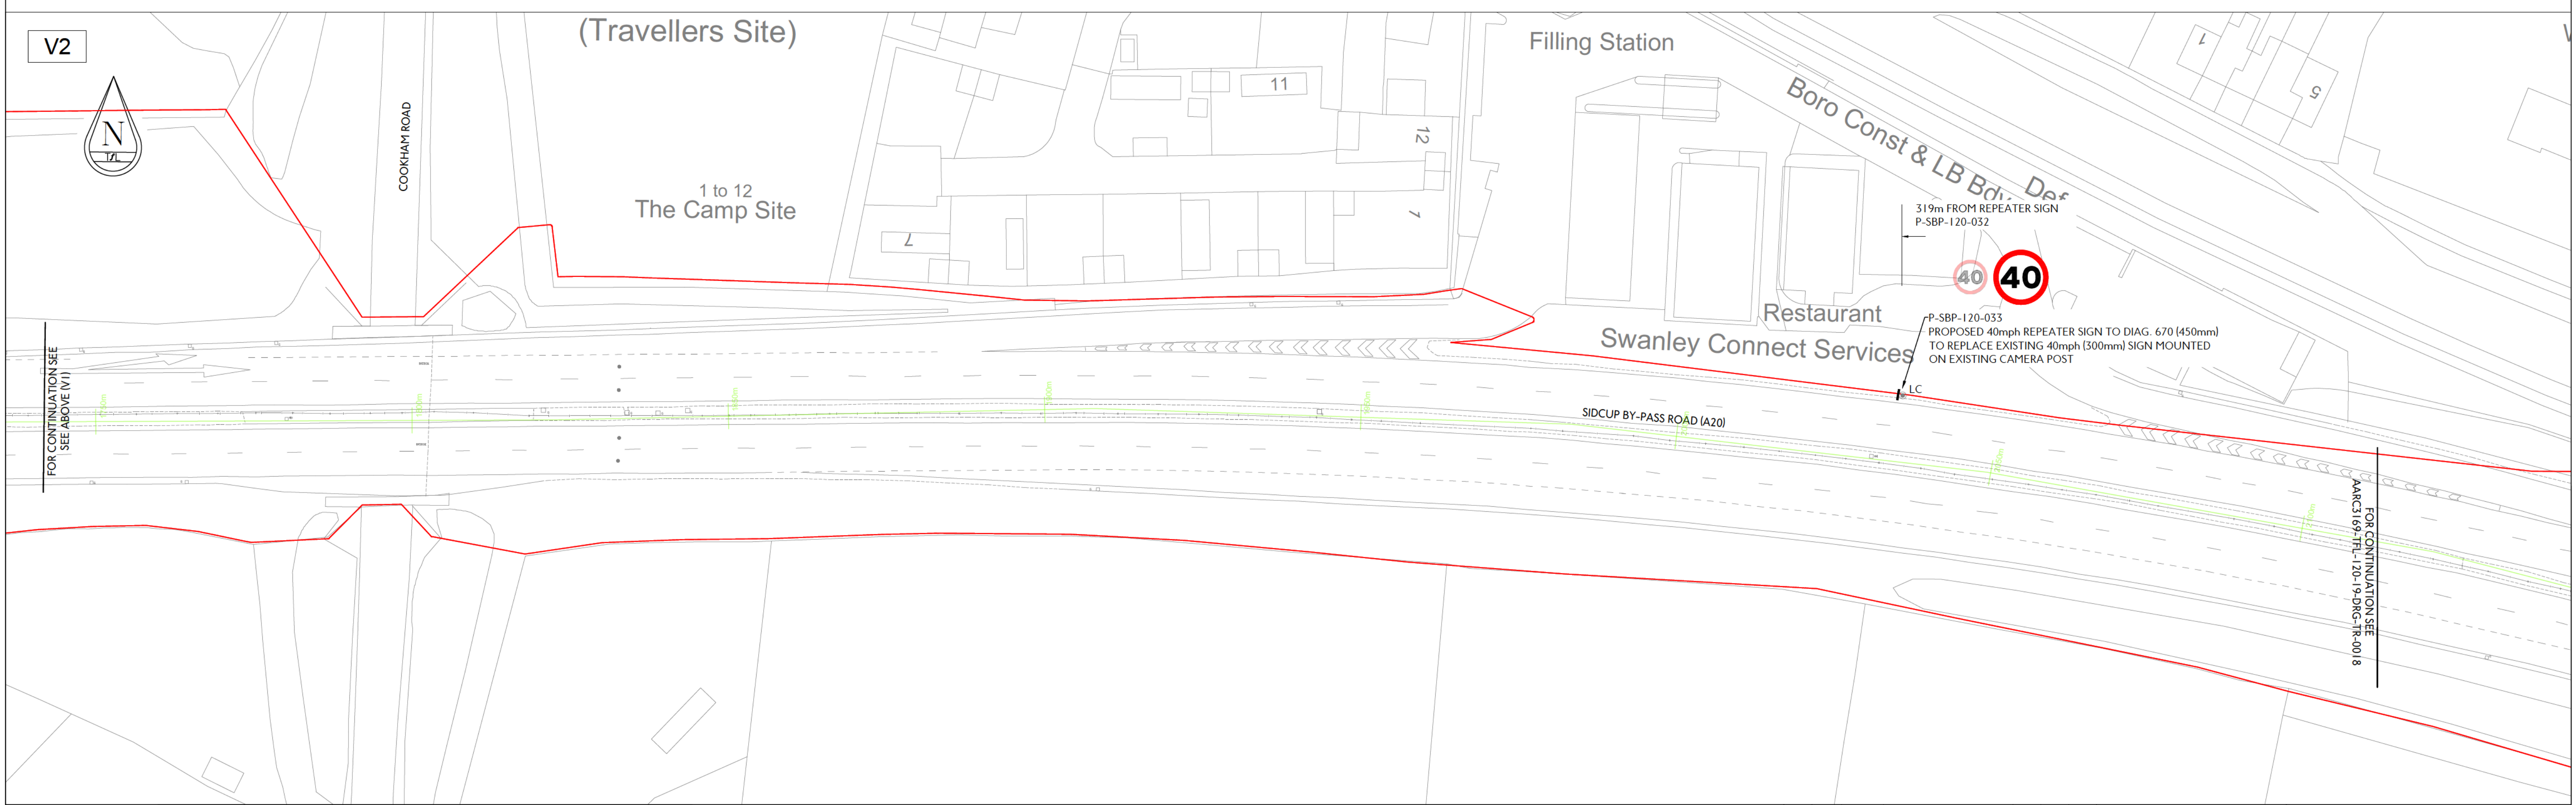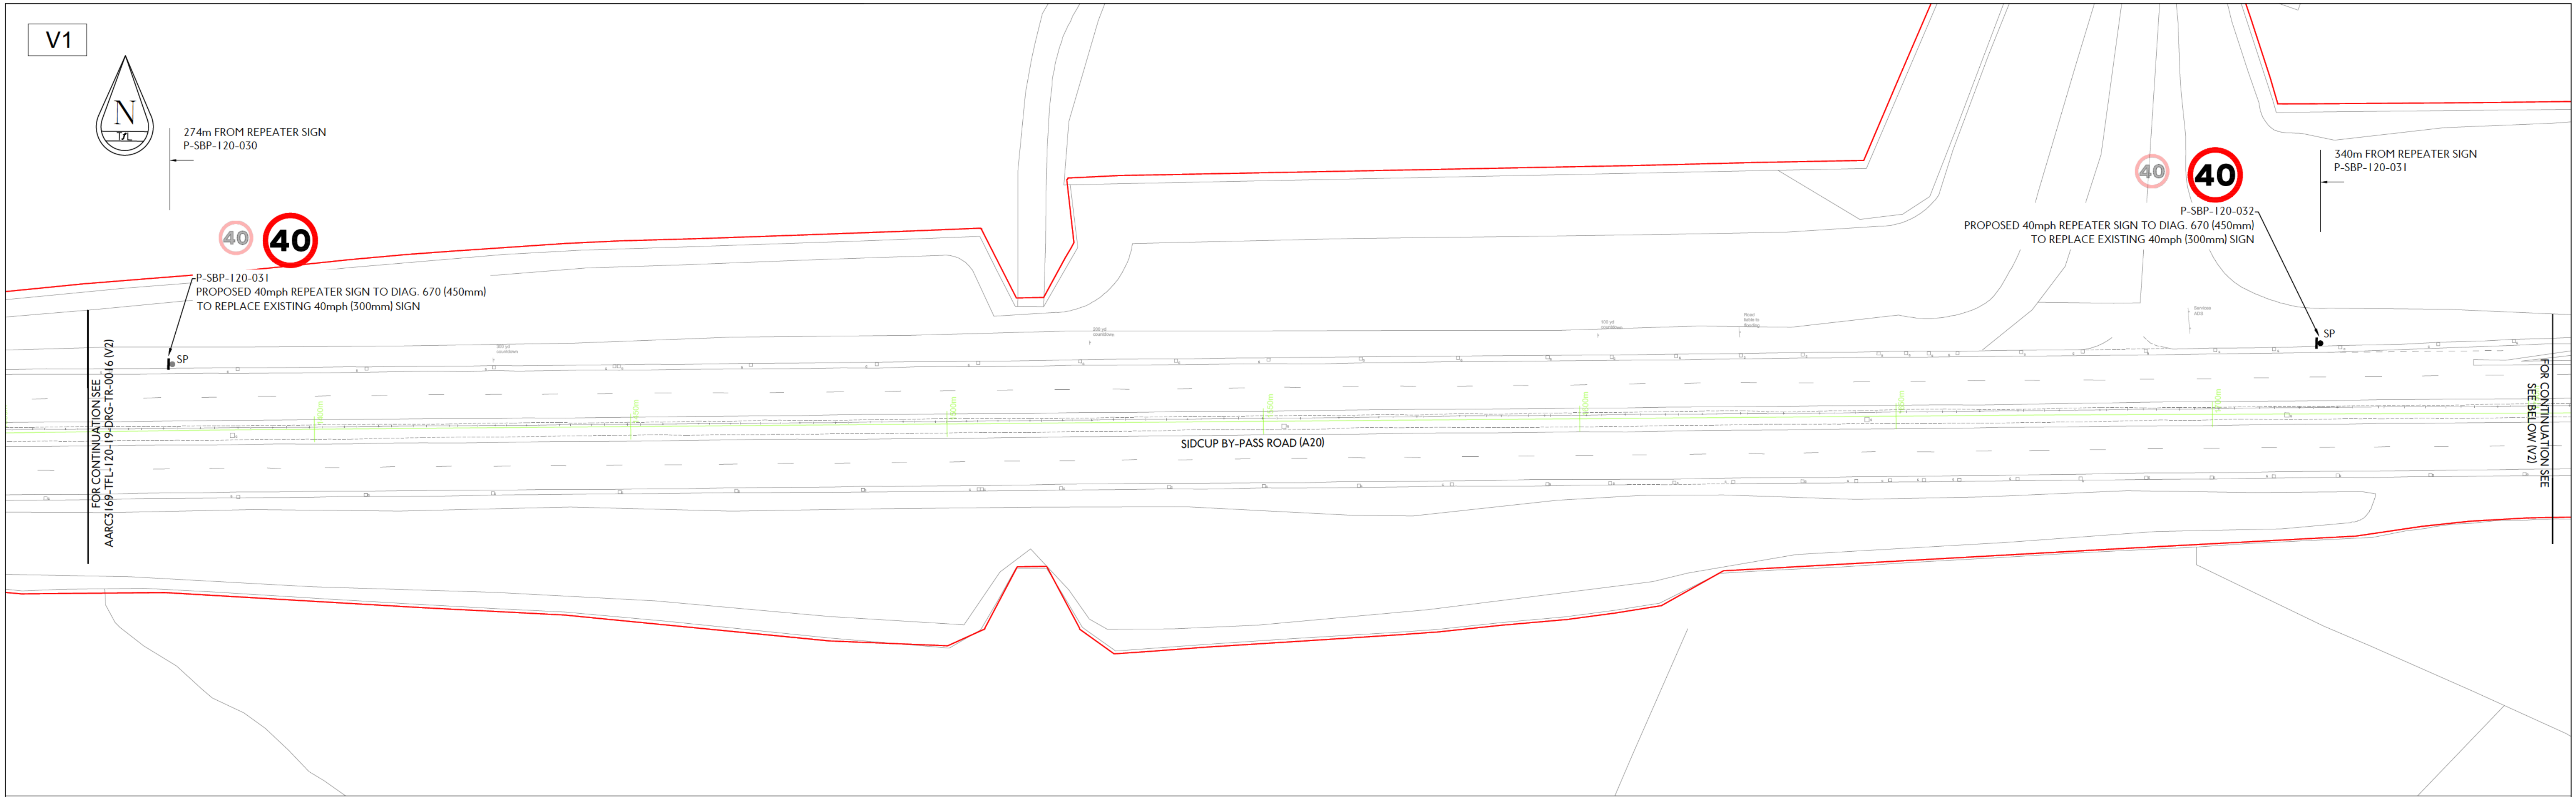

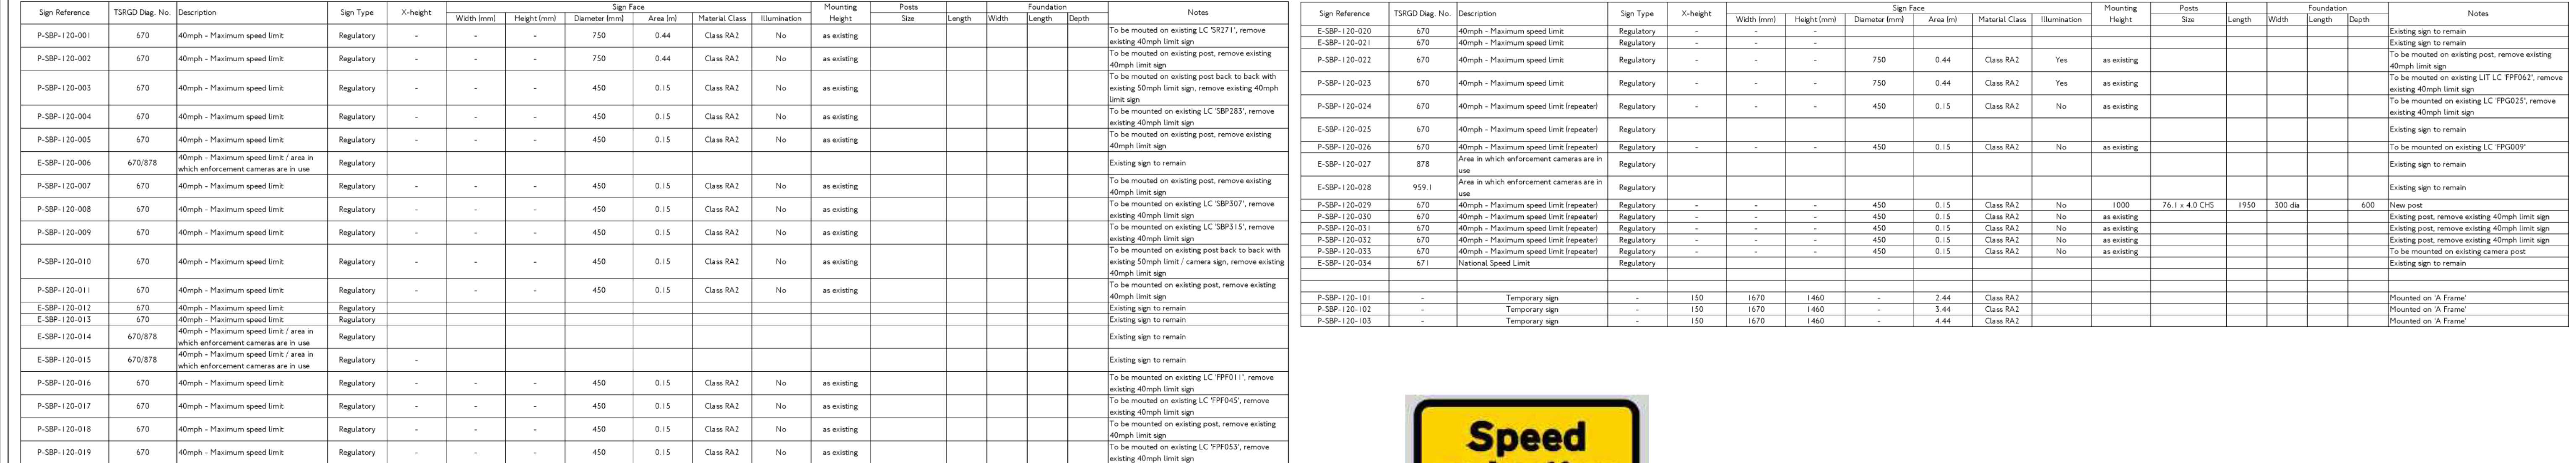

Scheme Ref.	A20		
Sign Ref.	001P-SBP-120-101 to 103	x-height	150.0
Letter colour	BLACK	SIGN FACE	
Background	YELLOW	Width	1670 mm
Border	BLACK	Height	1460 mm
Material	Class RA2 (12899-1:2007)	Area	2.44 m²

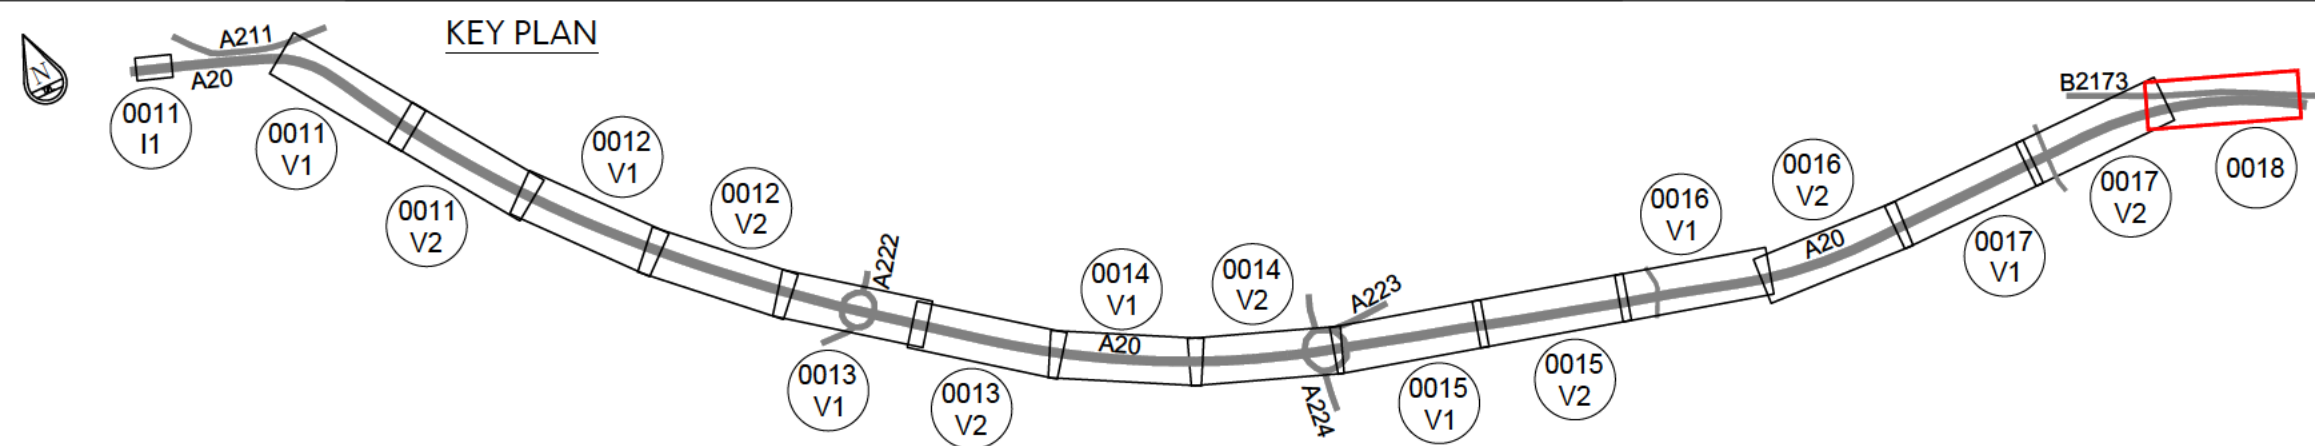

LEGEND

- SP  Proposed sign and post
- SP  Proposed sign plate on existing post
- LC  Proposed sign plate on existing lamp column
-  TLRN boundary

NOTES

1. All dimensions are approximate, critical dimensions are to be checked on site.
2. TrfL Engineering comments added to Topographical survey by David J. Webb Surveys Ltd drawing no: 4171-4, dated May 2016. This drawing is to be read in conjunction with the topographical survey.

TTFL RESTRICTED

						Project
						A20 Sidcup Bypass Road
						Originator
						Transport for London
PD1	22-11-23	First Issue	SP			Asset Classification
rev	date	details	dtn	chk	app	Traffic Signs & Road Markings
A20 Sidcup Bypass Road						Location
Average Speed Cameras						LB of Bromley / Bexley
						Scale
						1:500 @ A1
						Sheet no
						8 of 8



for London

PAF

suitability revision
 D3 FOR CONTRACTOR DESIGN D01

D3	FOR CONTRACTOR DESIGN	PU
----	-----------------------	----

drawing No.

AARC3169-TFL-120-19-DRG-TR-0018

© Crown copyright and database rights 2020 Ordnance Survey 100035971