

Con i m
va d ty
be o e use

Con i m
val di y
be o e use

Con i m
val di y
be o e use

Con i m
va d ty
be o e use

Con i m
val di y
be o e use

Con i m
va d ty
be o e use





Con i m
val di y
be o e use

Con i m
val di y
be o e use

ESTATE FOLIO N° 1.



METROPOLITAN LINE

LONDON TRANSPORT

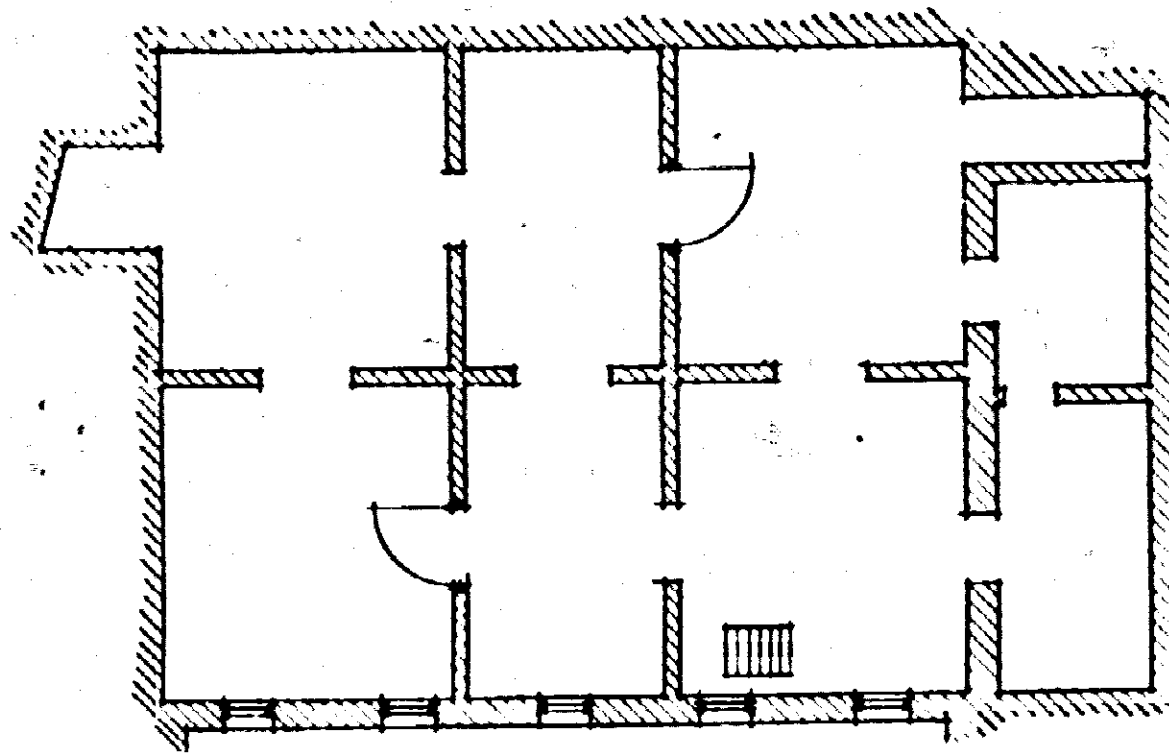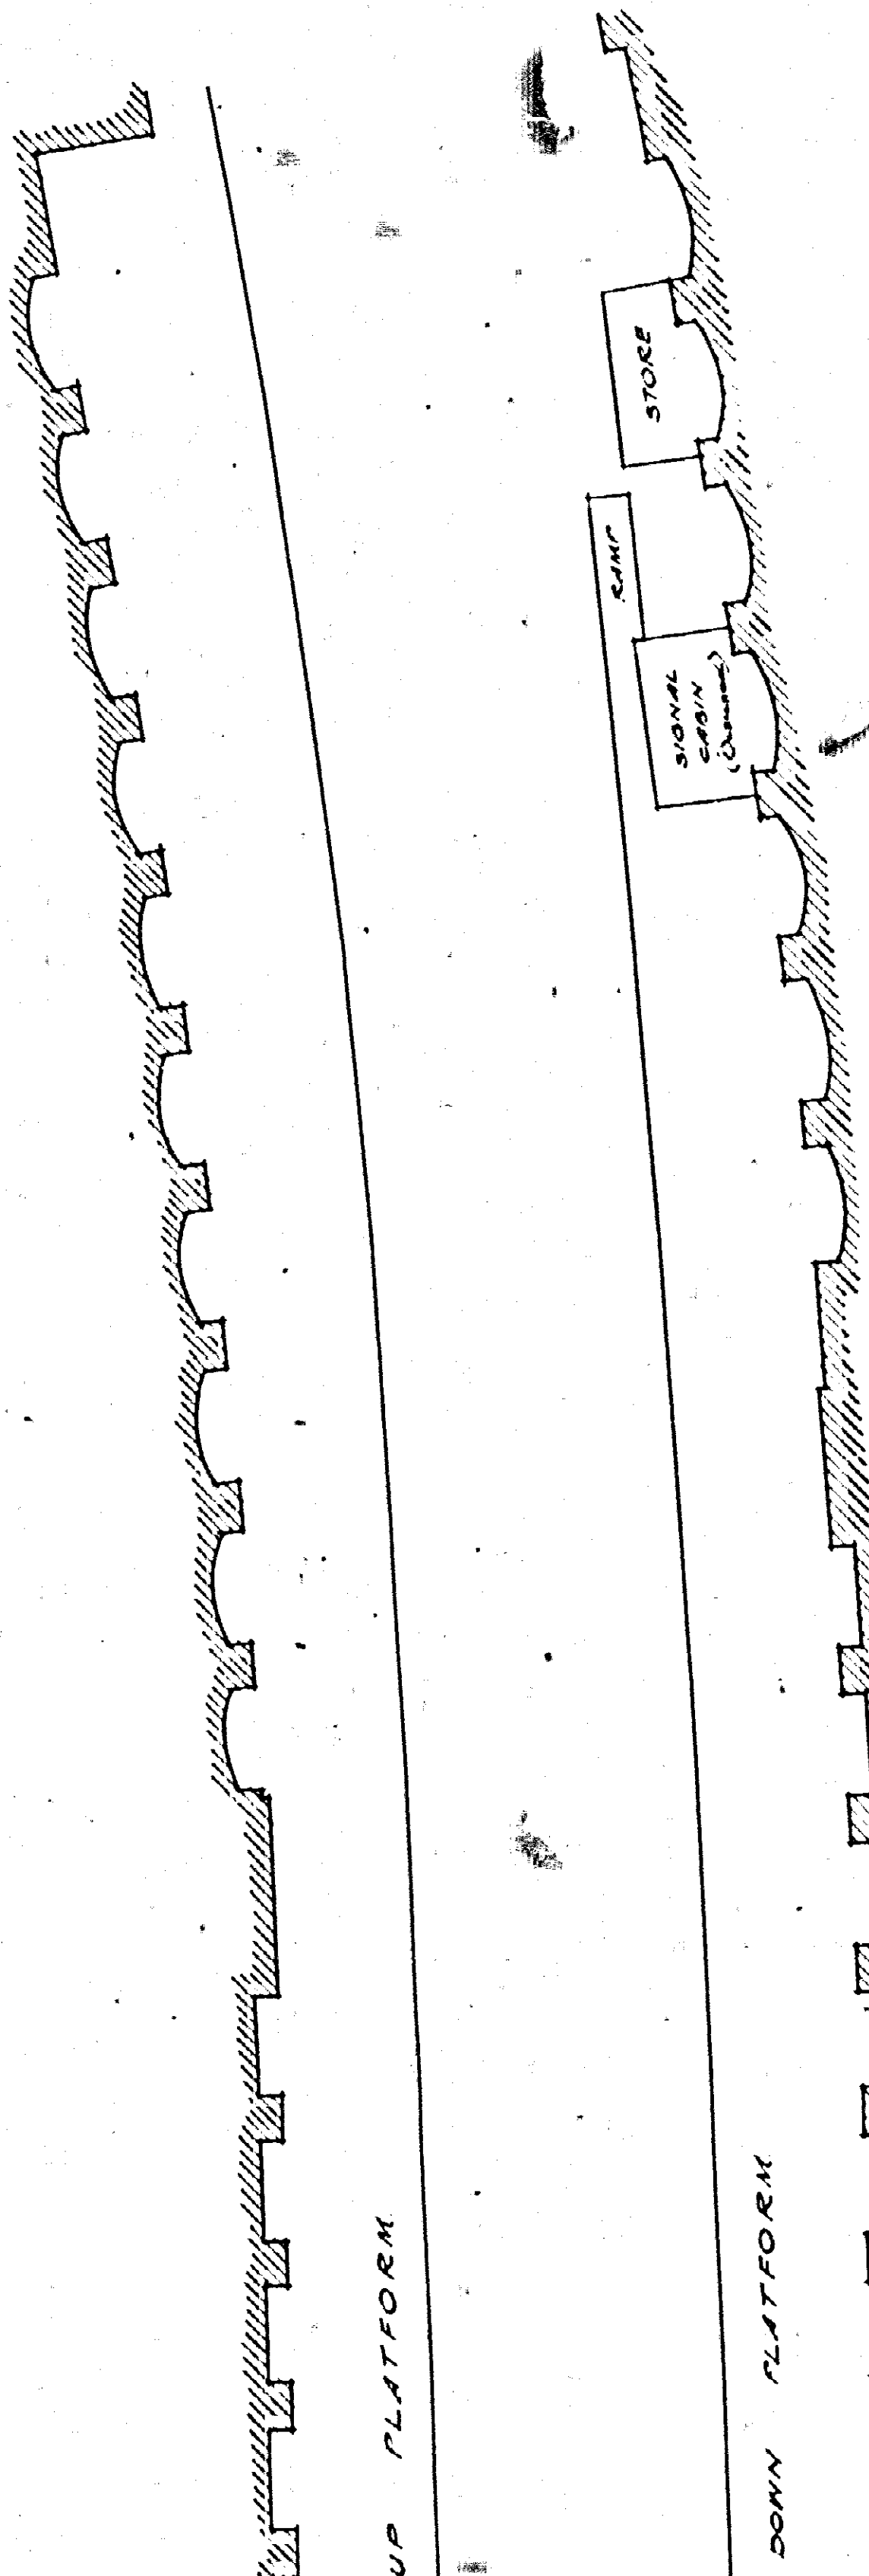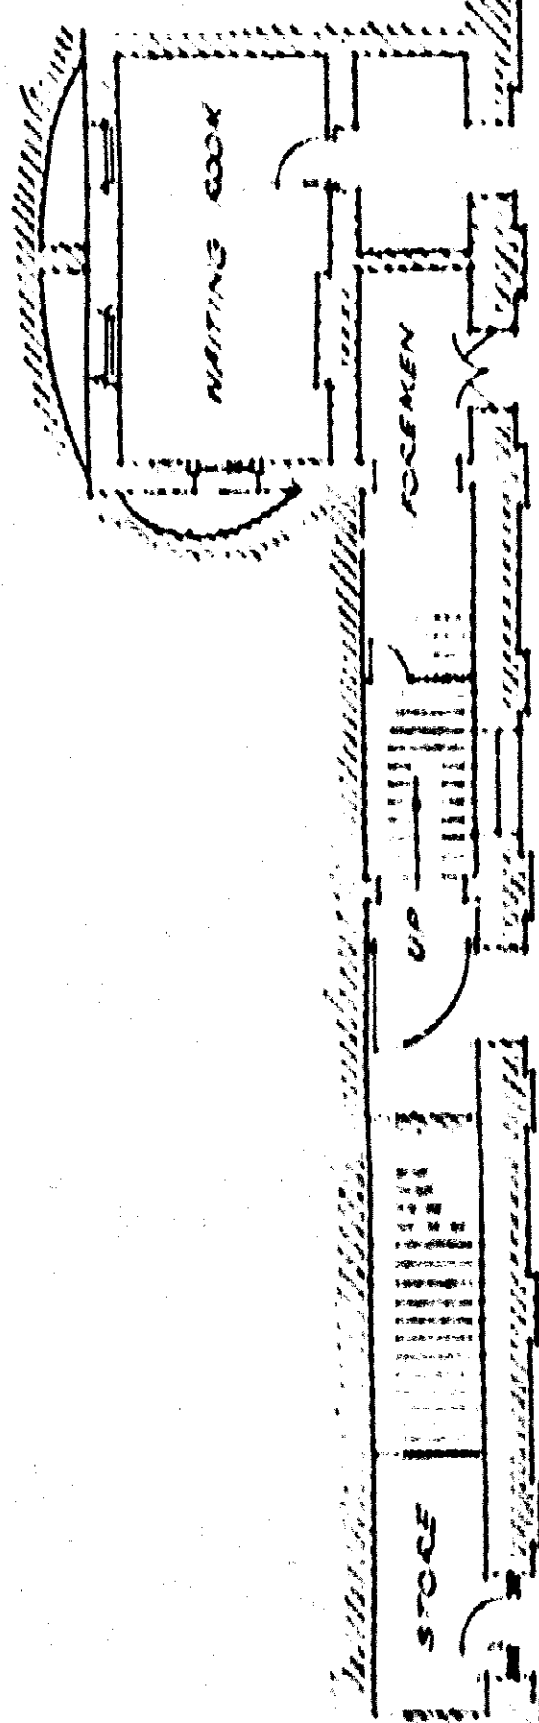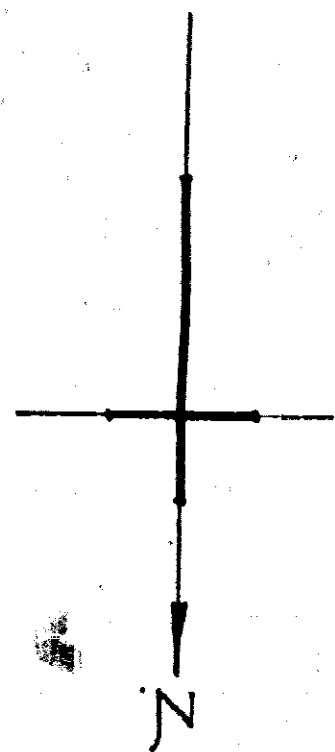

PLAN OF CELLARS

PLAN AT PLATFORM LEVEL

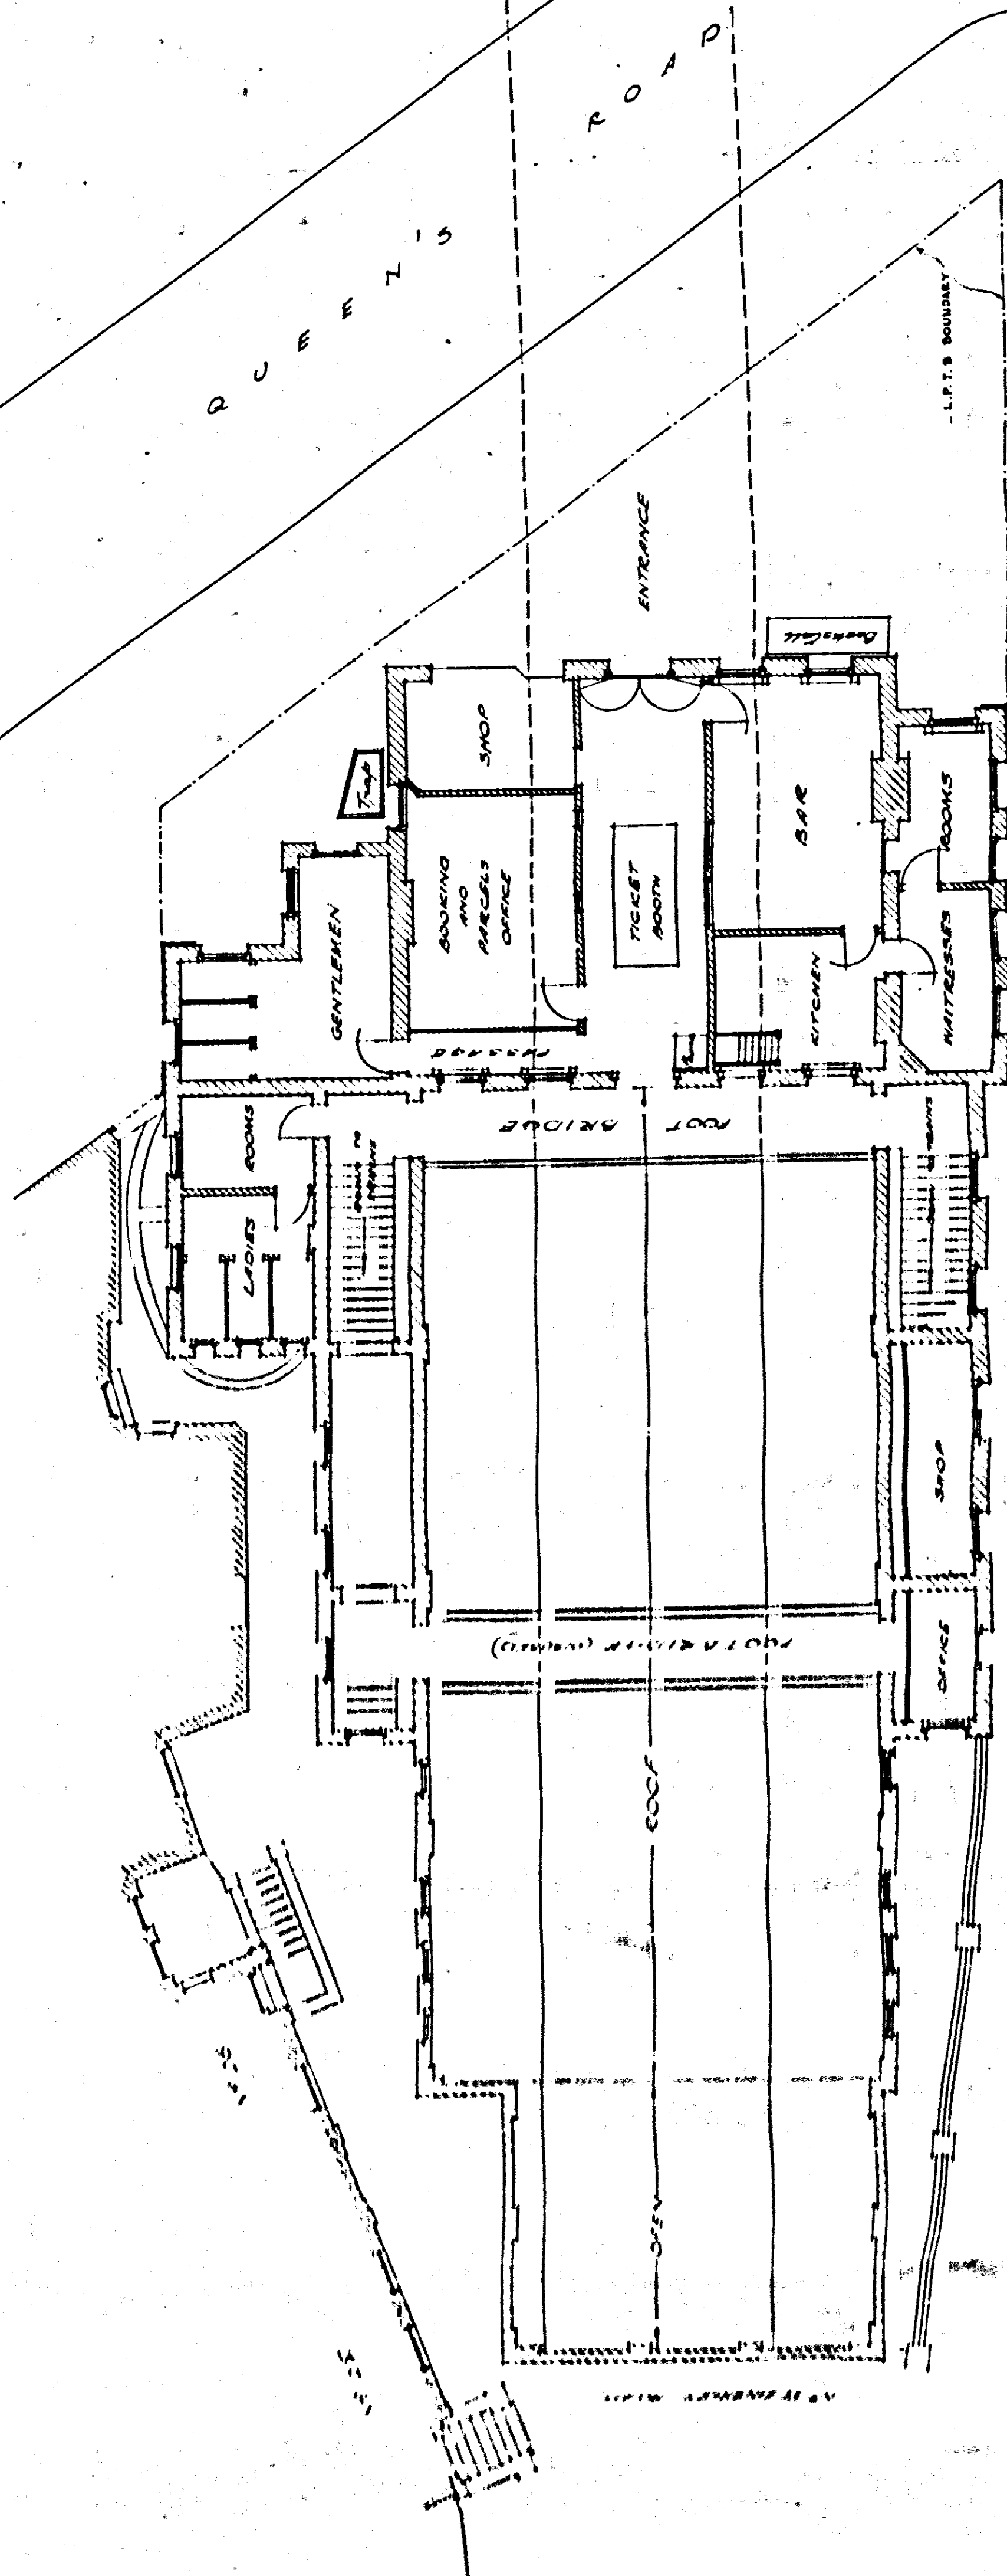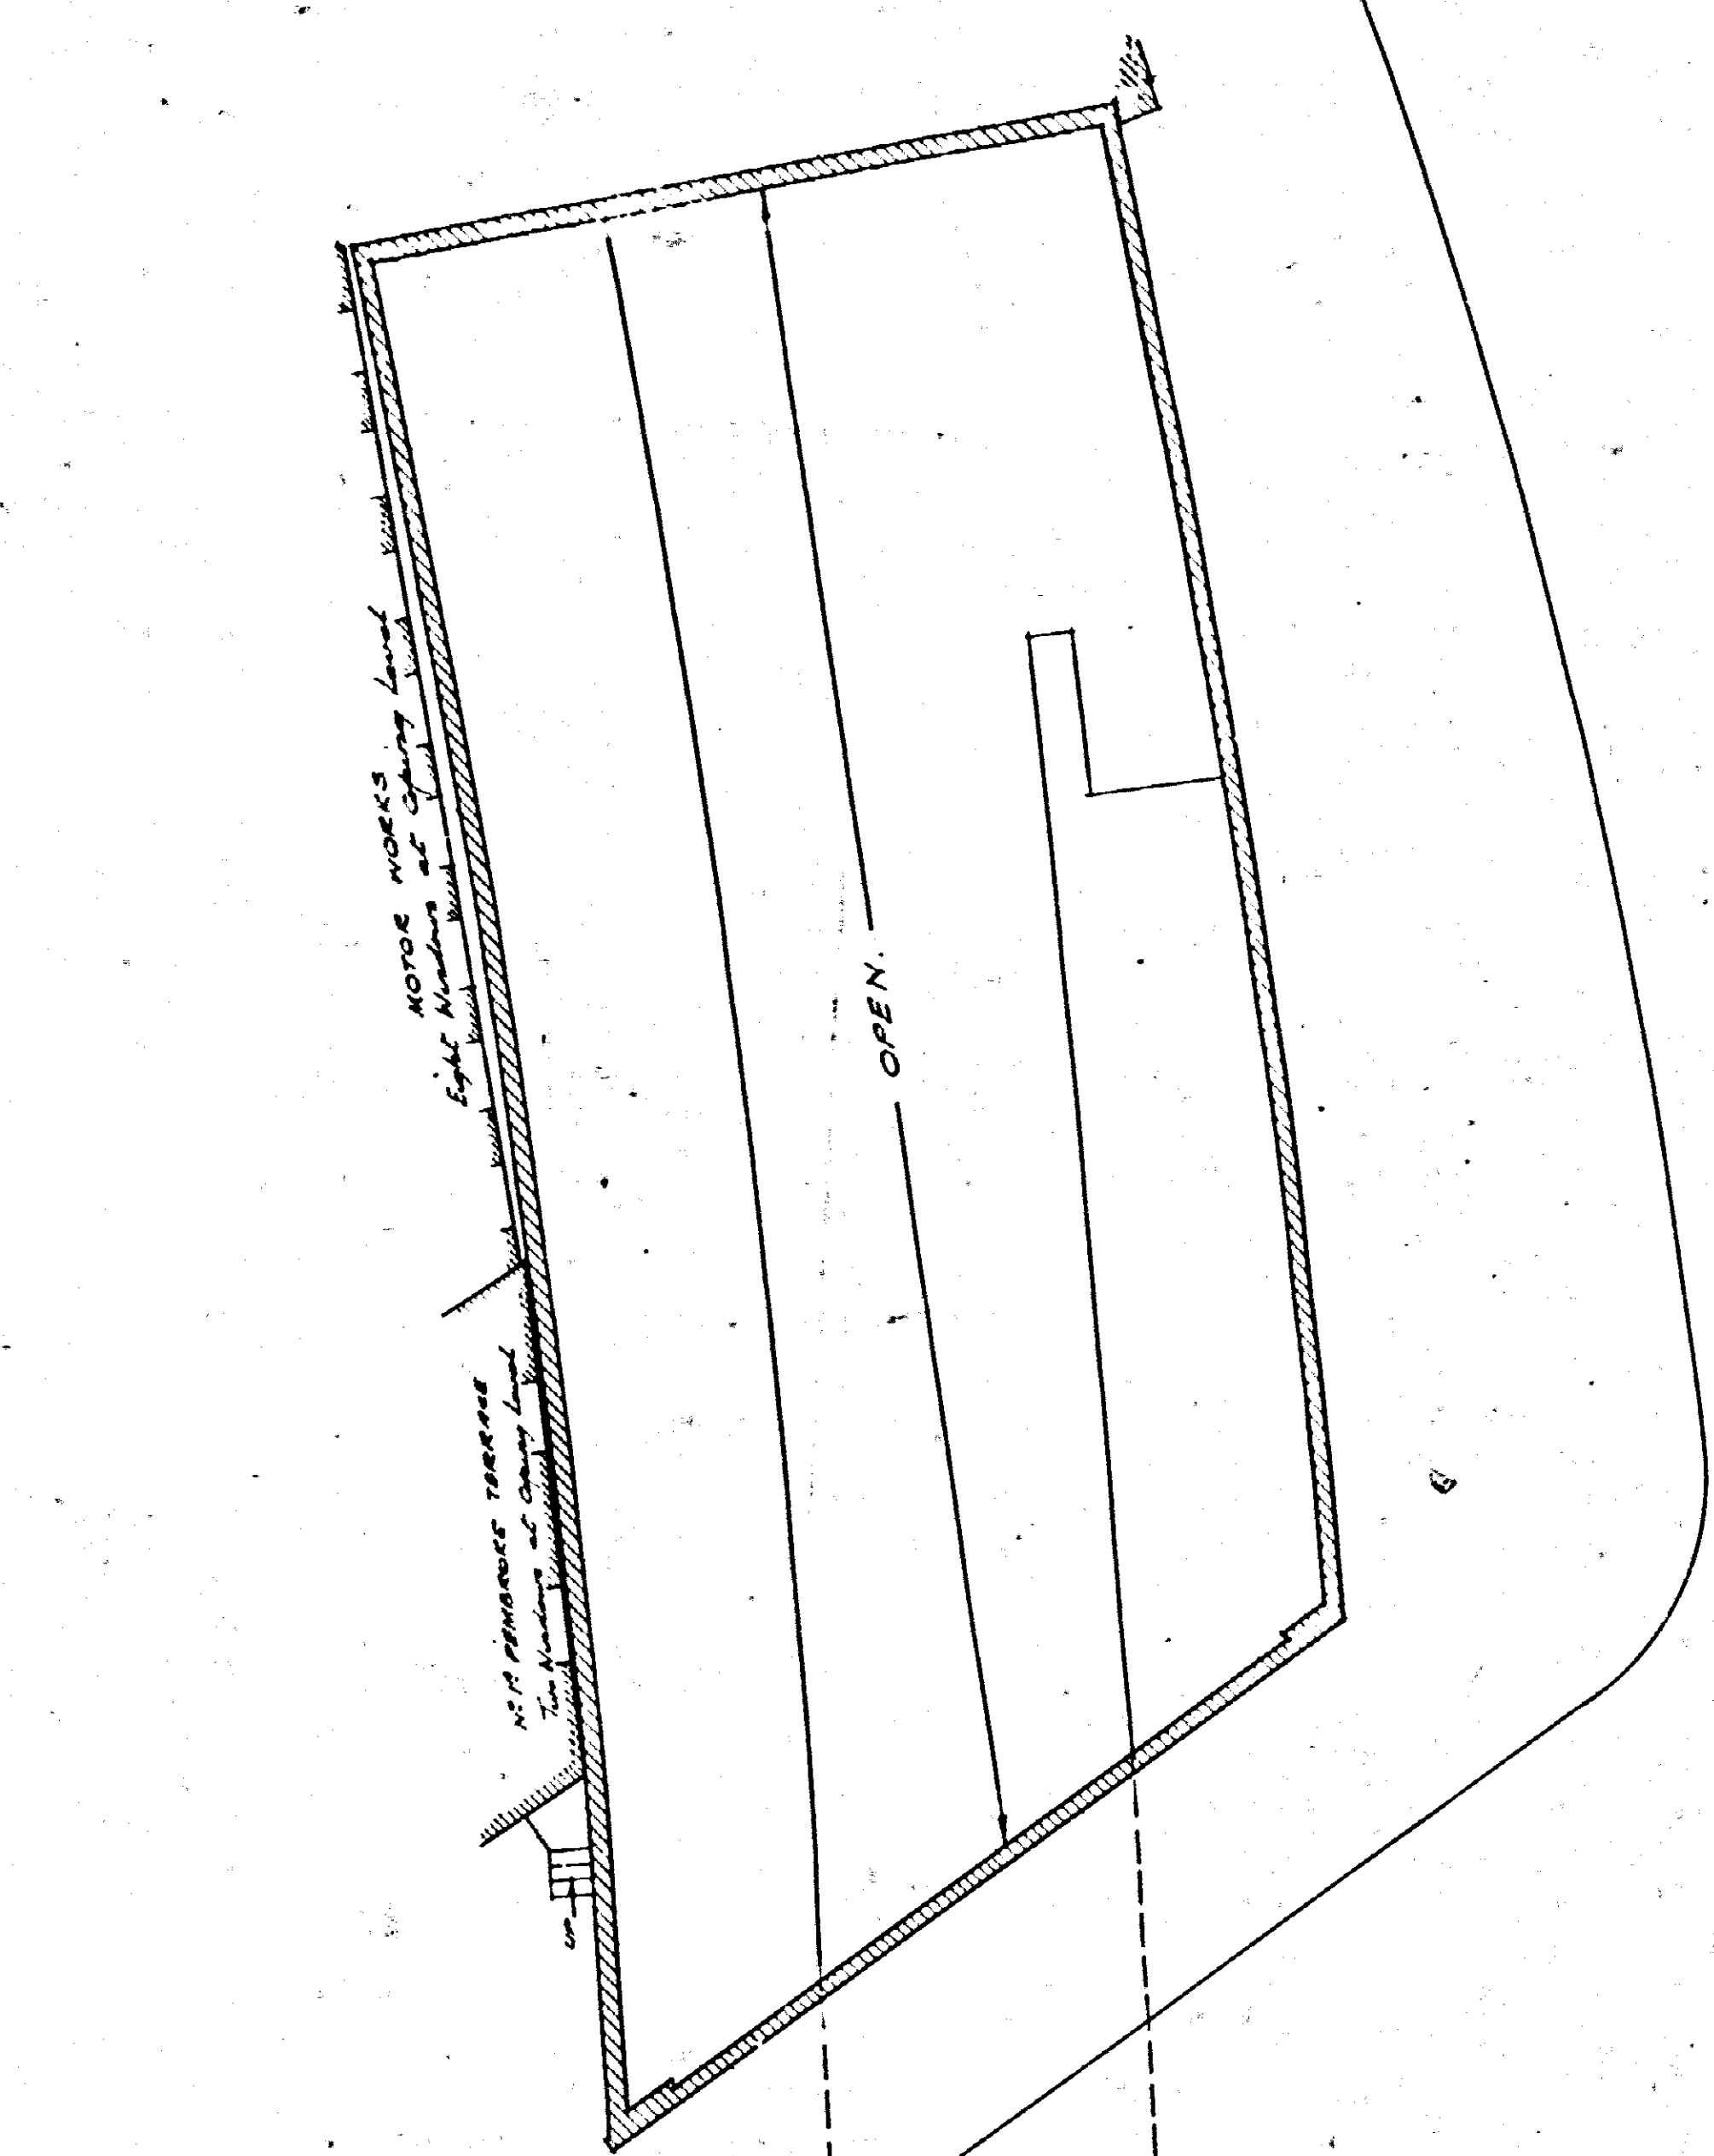

PLAN AT STREET LEVEL

MARLBOROUGH ROAD STATION

PLAN AT STREET, PLATFORM, AND CELLAR LEVELS

AMENDMENTS	DATE	LONDON TRANSPORT ARCHITECTS' OFFICE
		85 BROADWAY, S.W.1.
		DRWG N° 2354.F